



VICINITY MAP

DATA
 SITE AREA: 21.2356 ACRES
 BUILDING AREA: 144,302 SF
 EXISTING: 138,132 SF
 ADDITION: 6,170 SF
 NUMBER OF CLASSROOMS: 60
 PARKING
 REQUIRED: 210
 PROPOSED: 210
 MAX HEIGHT: 42'-0"
 LOT COVERAGE: 15.6%

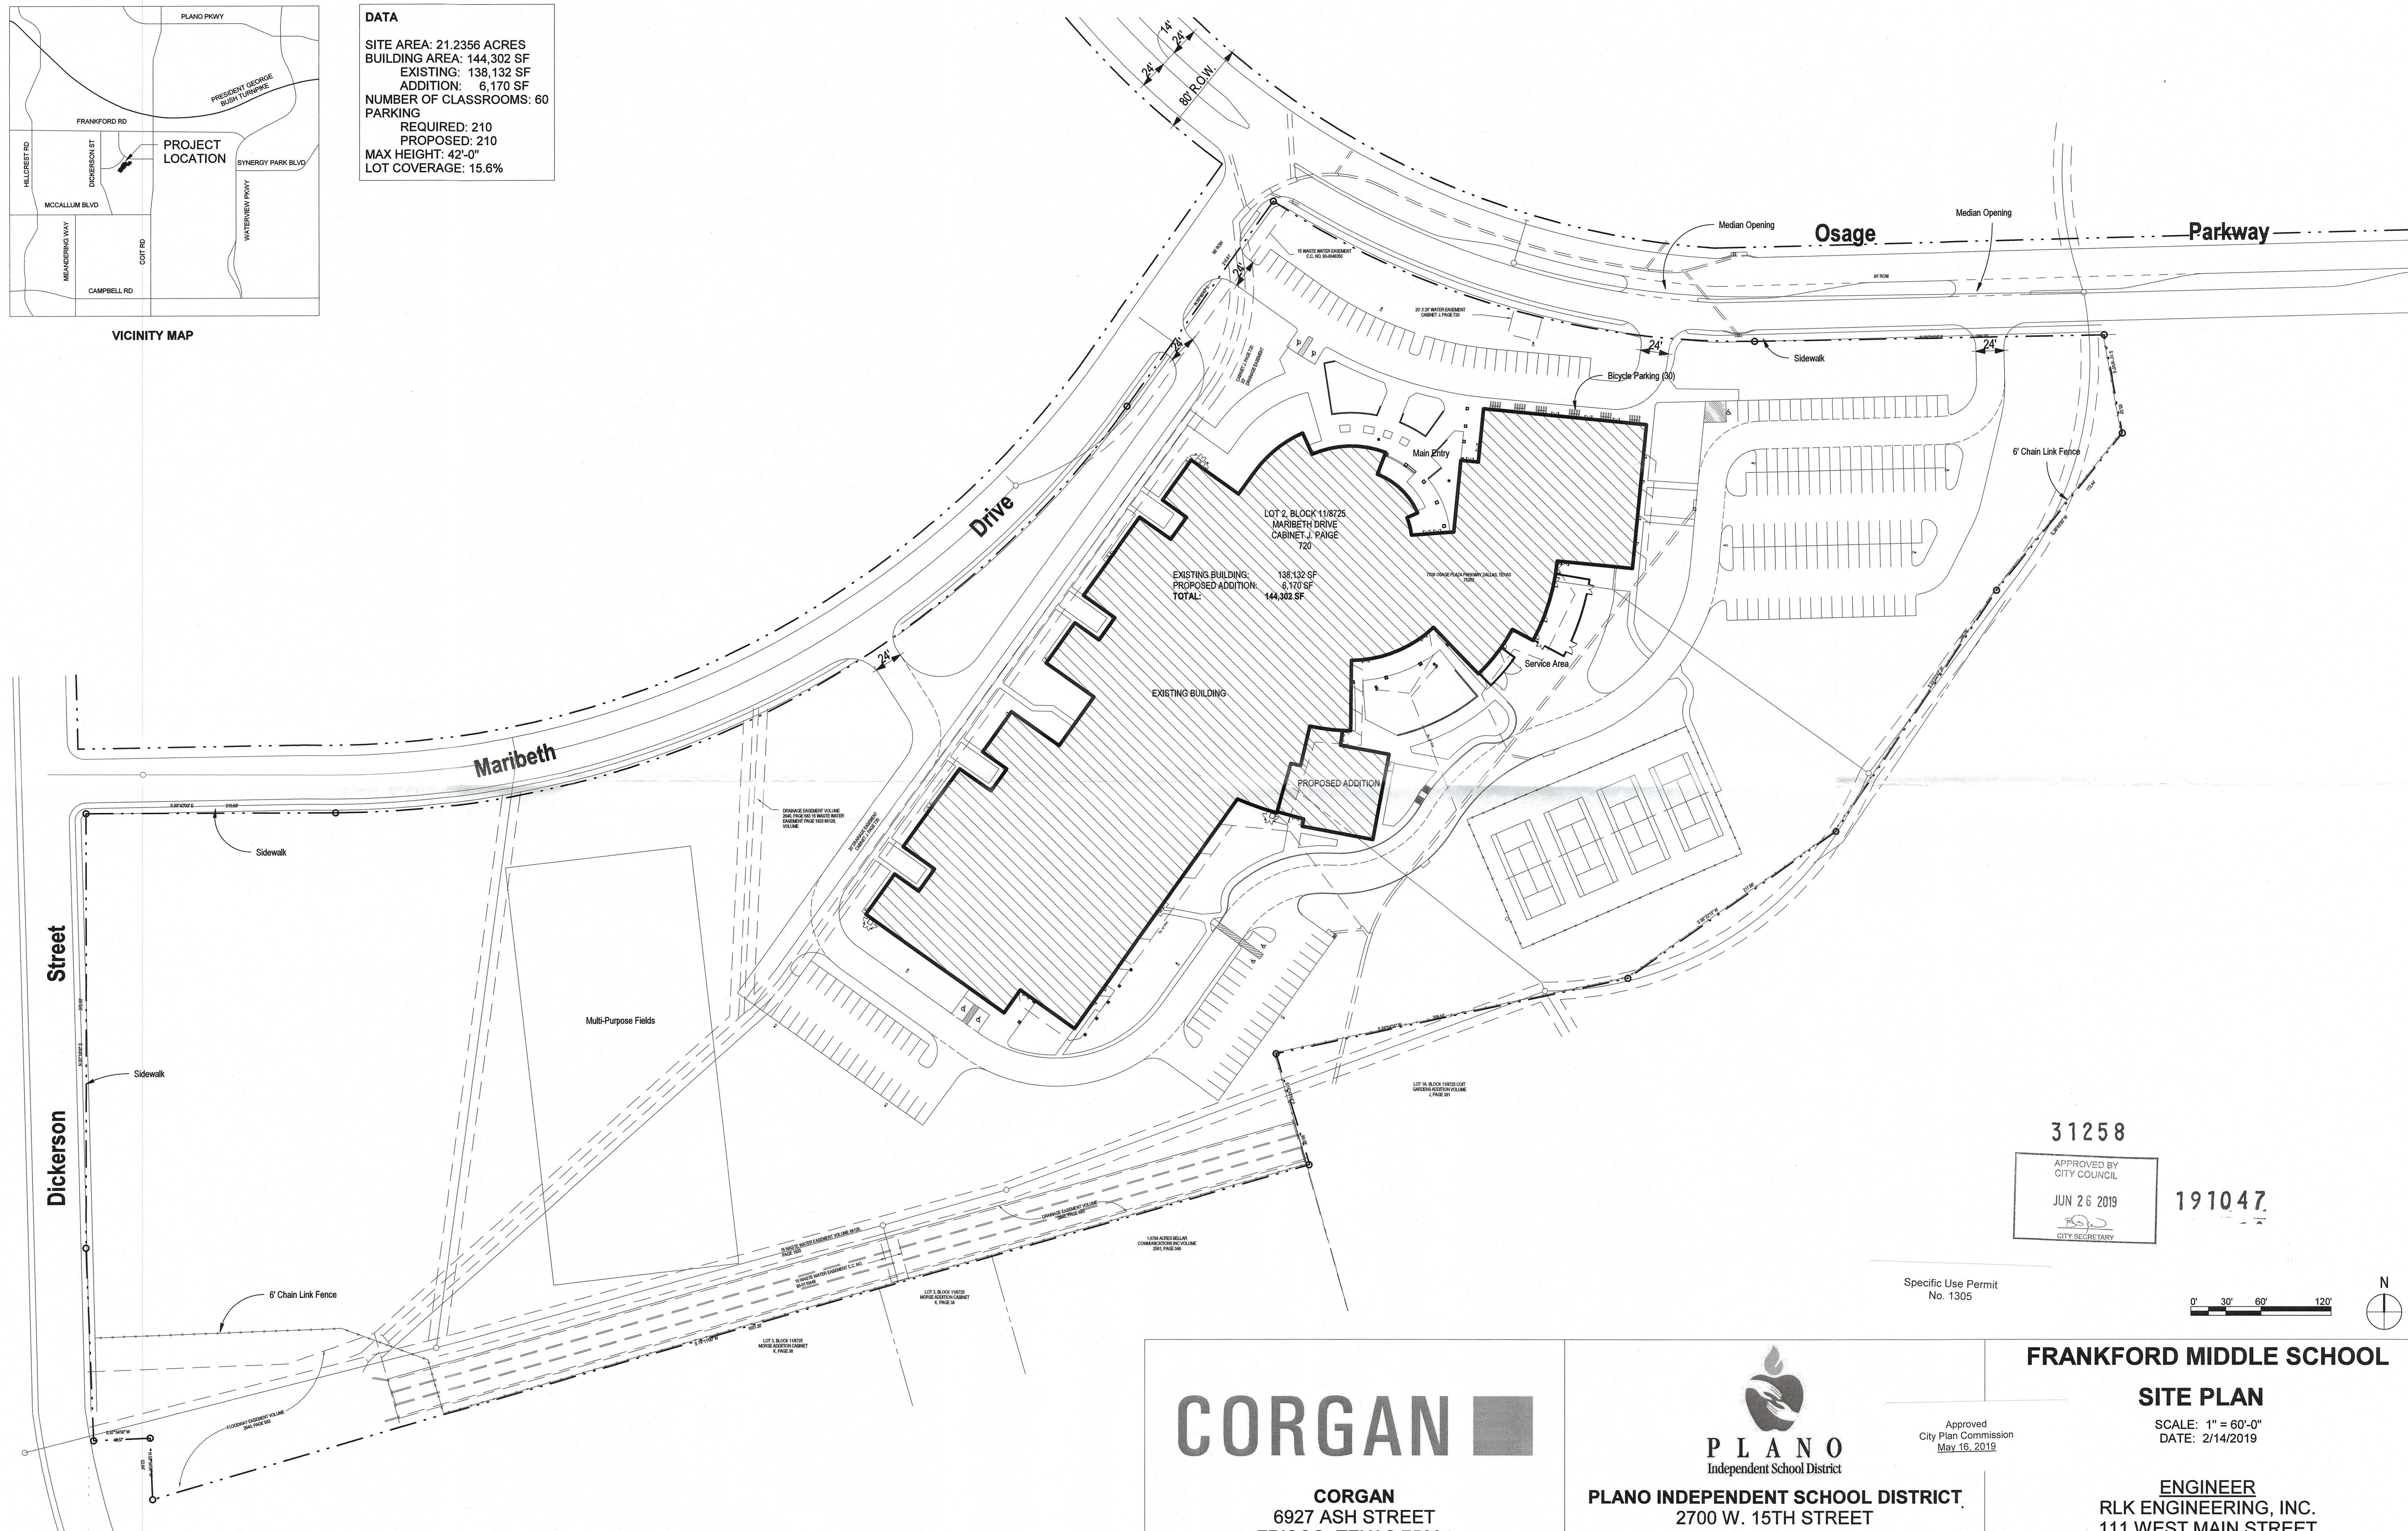

31258

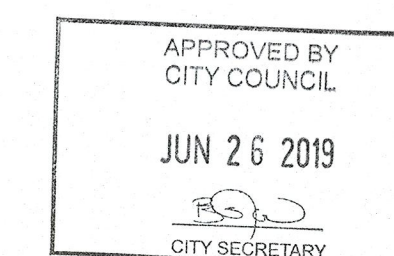

191047

Specific Use Permit
 No. 1305

FRANKFORD MIDDLE SCHOOL

SITE PLAN

SCALE: 1" = 60'-0"
 DATE: 2/14/2019

ENGINEER

RLK ENGINEERING, INC.
 111 WEST MAIN STREET
 ALLEN, TX 75013
 TEL 972.359.1733

CORGAN

CORGAN
 6927 ASH STREET
 FRISCO, TEXAS 75034
 TEL 214.748.2000



PLANO
 Independent School District

PLANO INDEPENDENT SCHOOL DISTRICT
 2700 W. 15TH STREET
 PLANO, TEXAS 75075
 TEL 469.752.8100

Approved
 City Plan Commission
 May 16, 2019

2189-214