


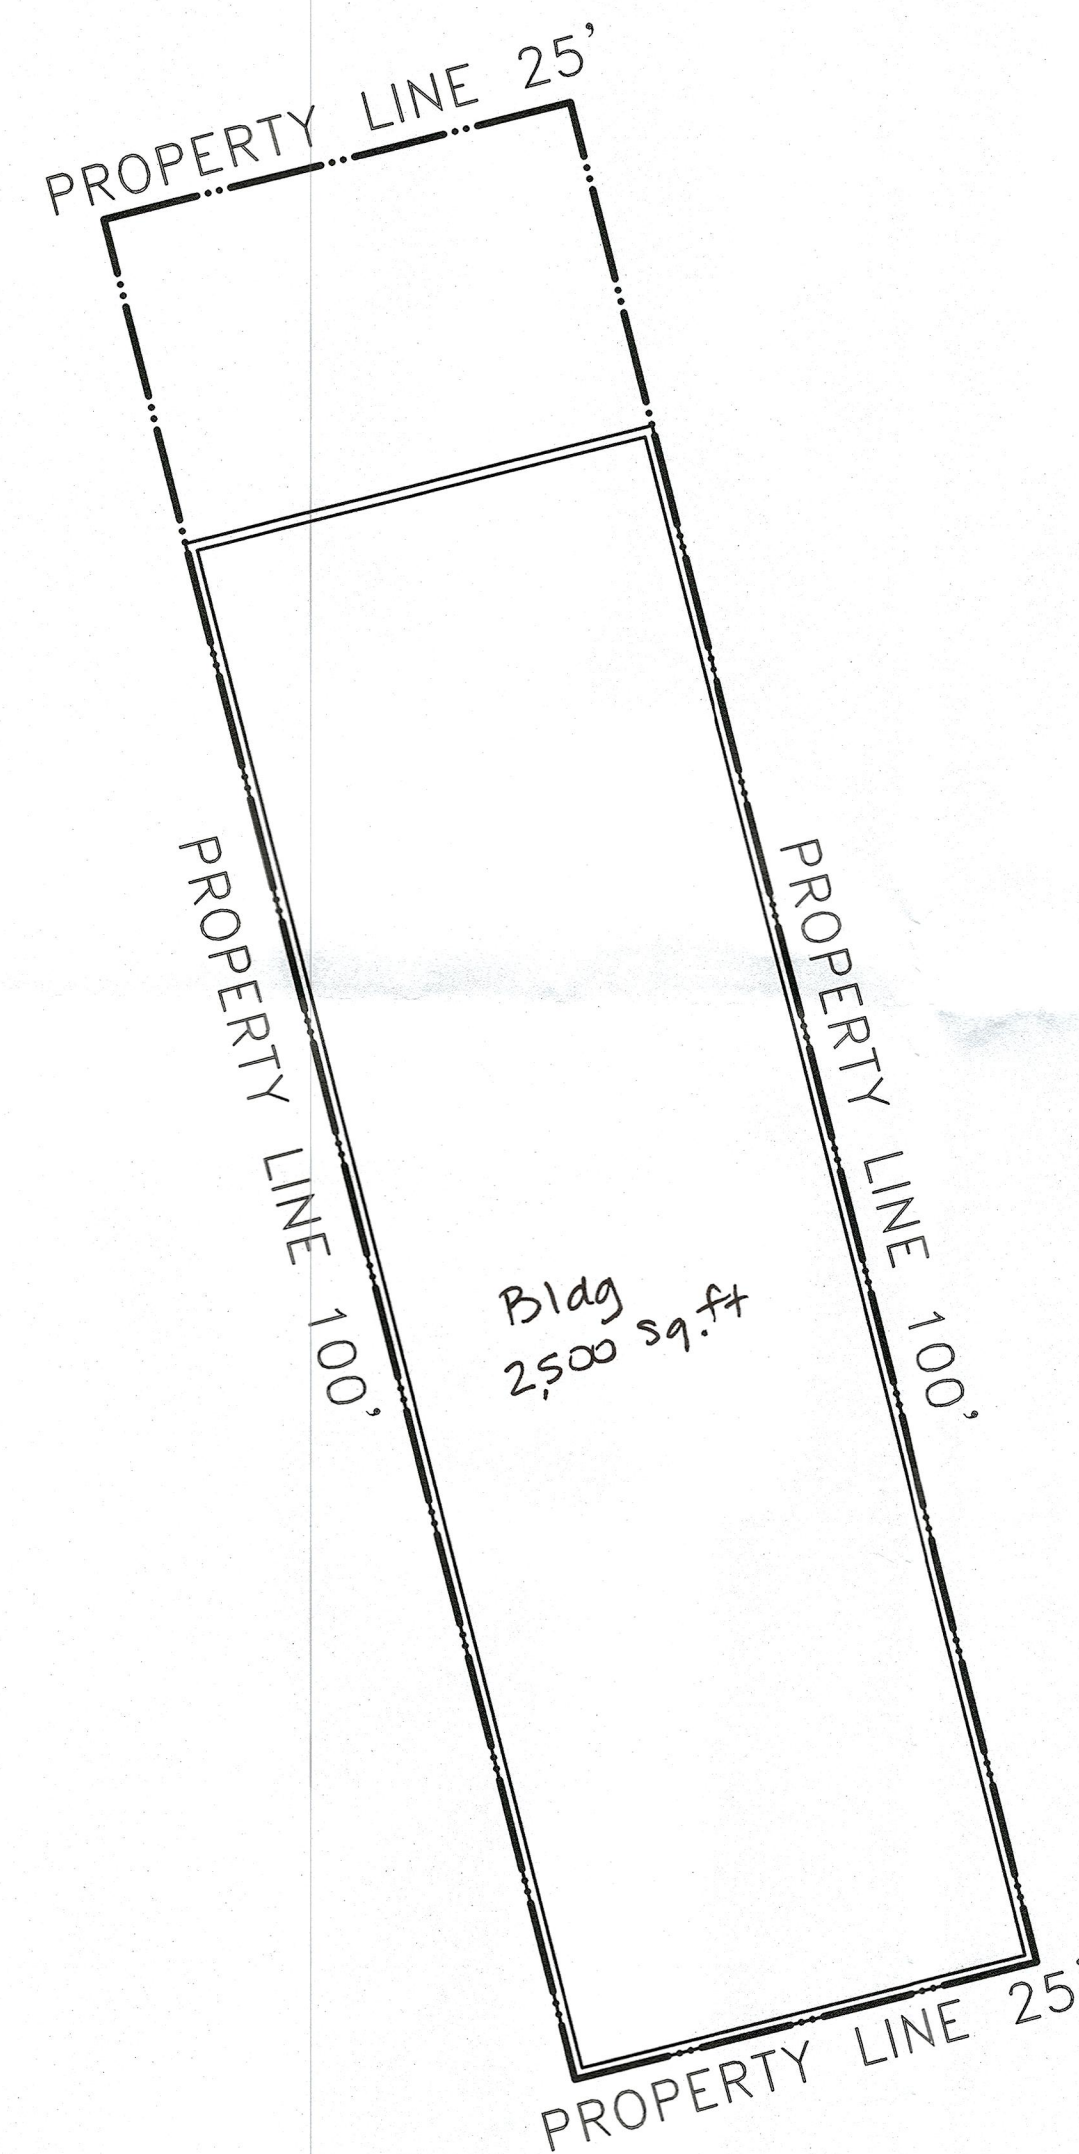



1

SUP SITE PLAN

SCALE: 1" = 10'-0"




MAIN STREET

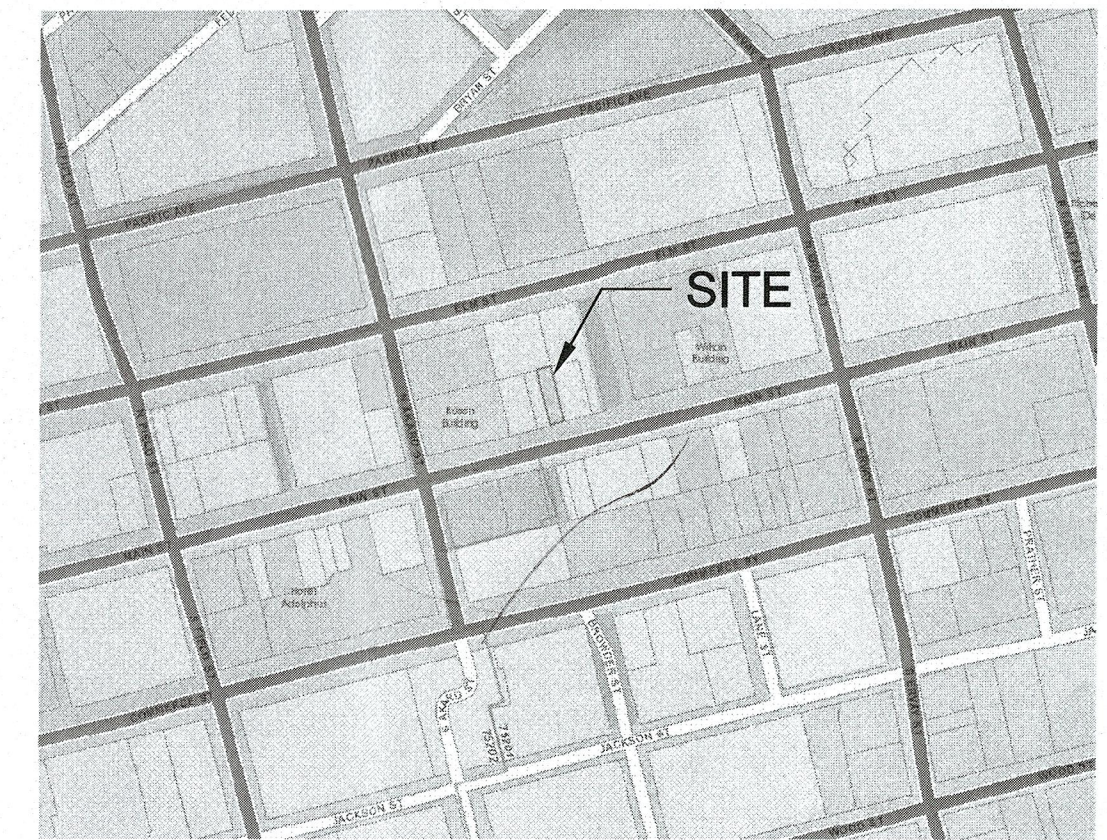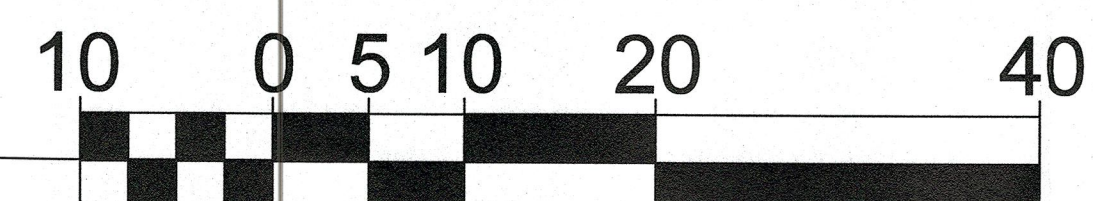

VICINITY MAP

NTS

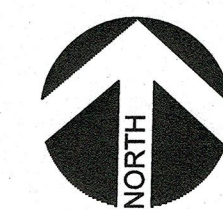

SITE DATA TABLE

- 1519 Main Street
- SUP For A Commercial Amusement (Inside)
- PD-619, Subdistricts A & C

08/23/2024

BALDWIN
ASSOCIATES

3904 Elm Street, Suite B
Dallas, Texas 75226
MOBILE: 214.729.7949
OFFICE: 214.824.7949
rob@baldwinplanning.com

Baldwin
Associates

1519 Main Street
CITY OF DALLAS, TEXAS

CASE # XXX-XXX

2234-336