


ALLEY 50'

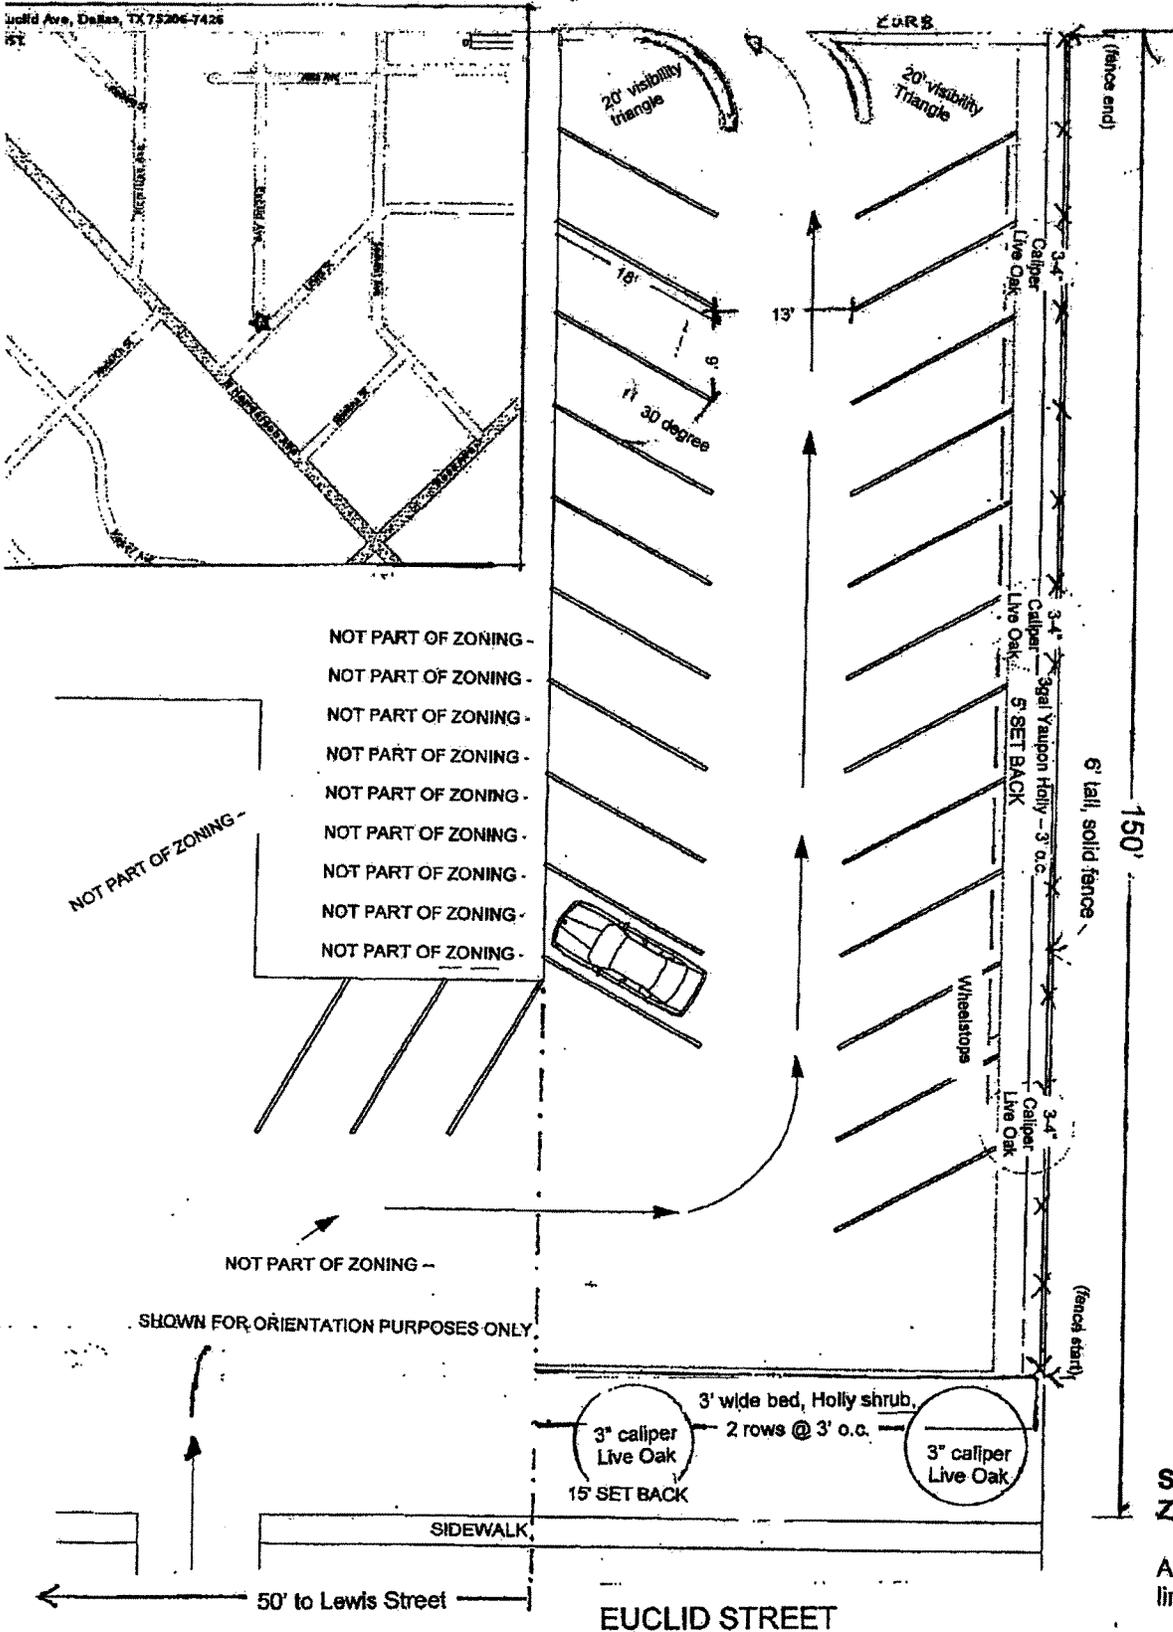

**SITE PLAN  
Z089-240 (rb)**

All light standards limited to 10'.

This Parking District serves  
1834 Henderson

SCALE: 1/16" = 1'

Approved  
City Plan Commission  
September 24, 2009