


VICINITY MAP
for reference only

5300 Forest Ln
Dallas, TX 75244

Owner:
DALLAS LODGE 760 AF &
AM
5300 FOREST LN
DALLAS, TEXAS 75244

Revisions:
CITY COMMENTS - 2/17

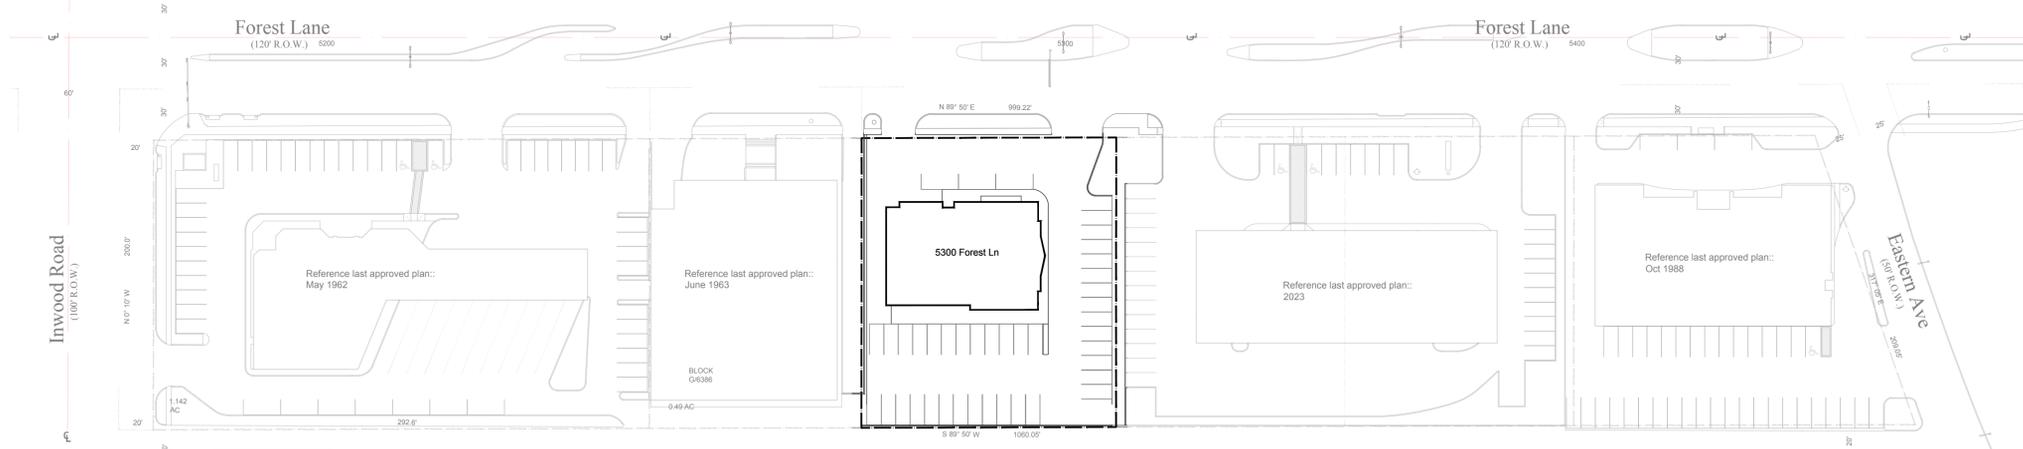

01 Site Plan
Scale: 1" = 50'-0"



LEGAL DESCRIPTION:
BLK 6386
TR 3 150 X 170

