
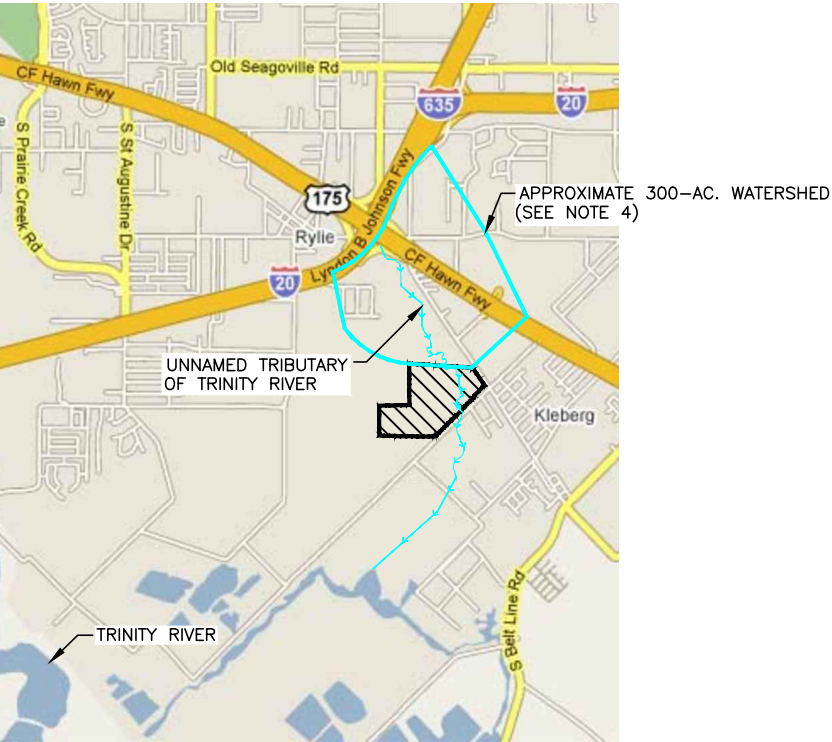


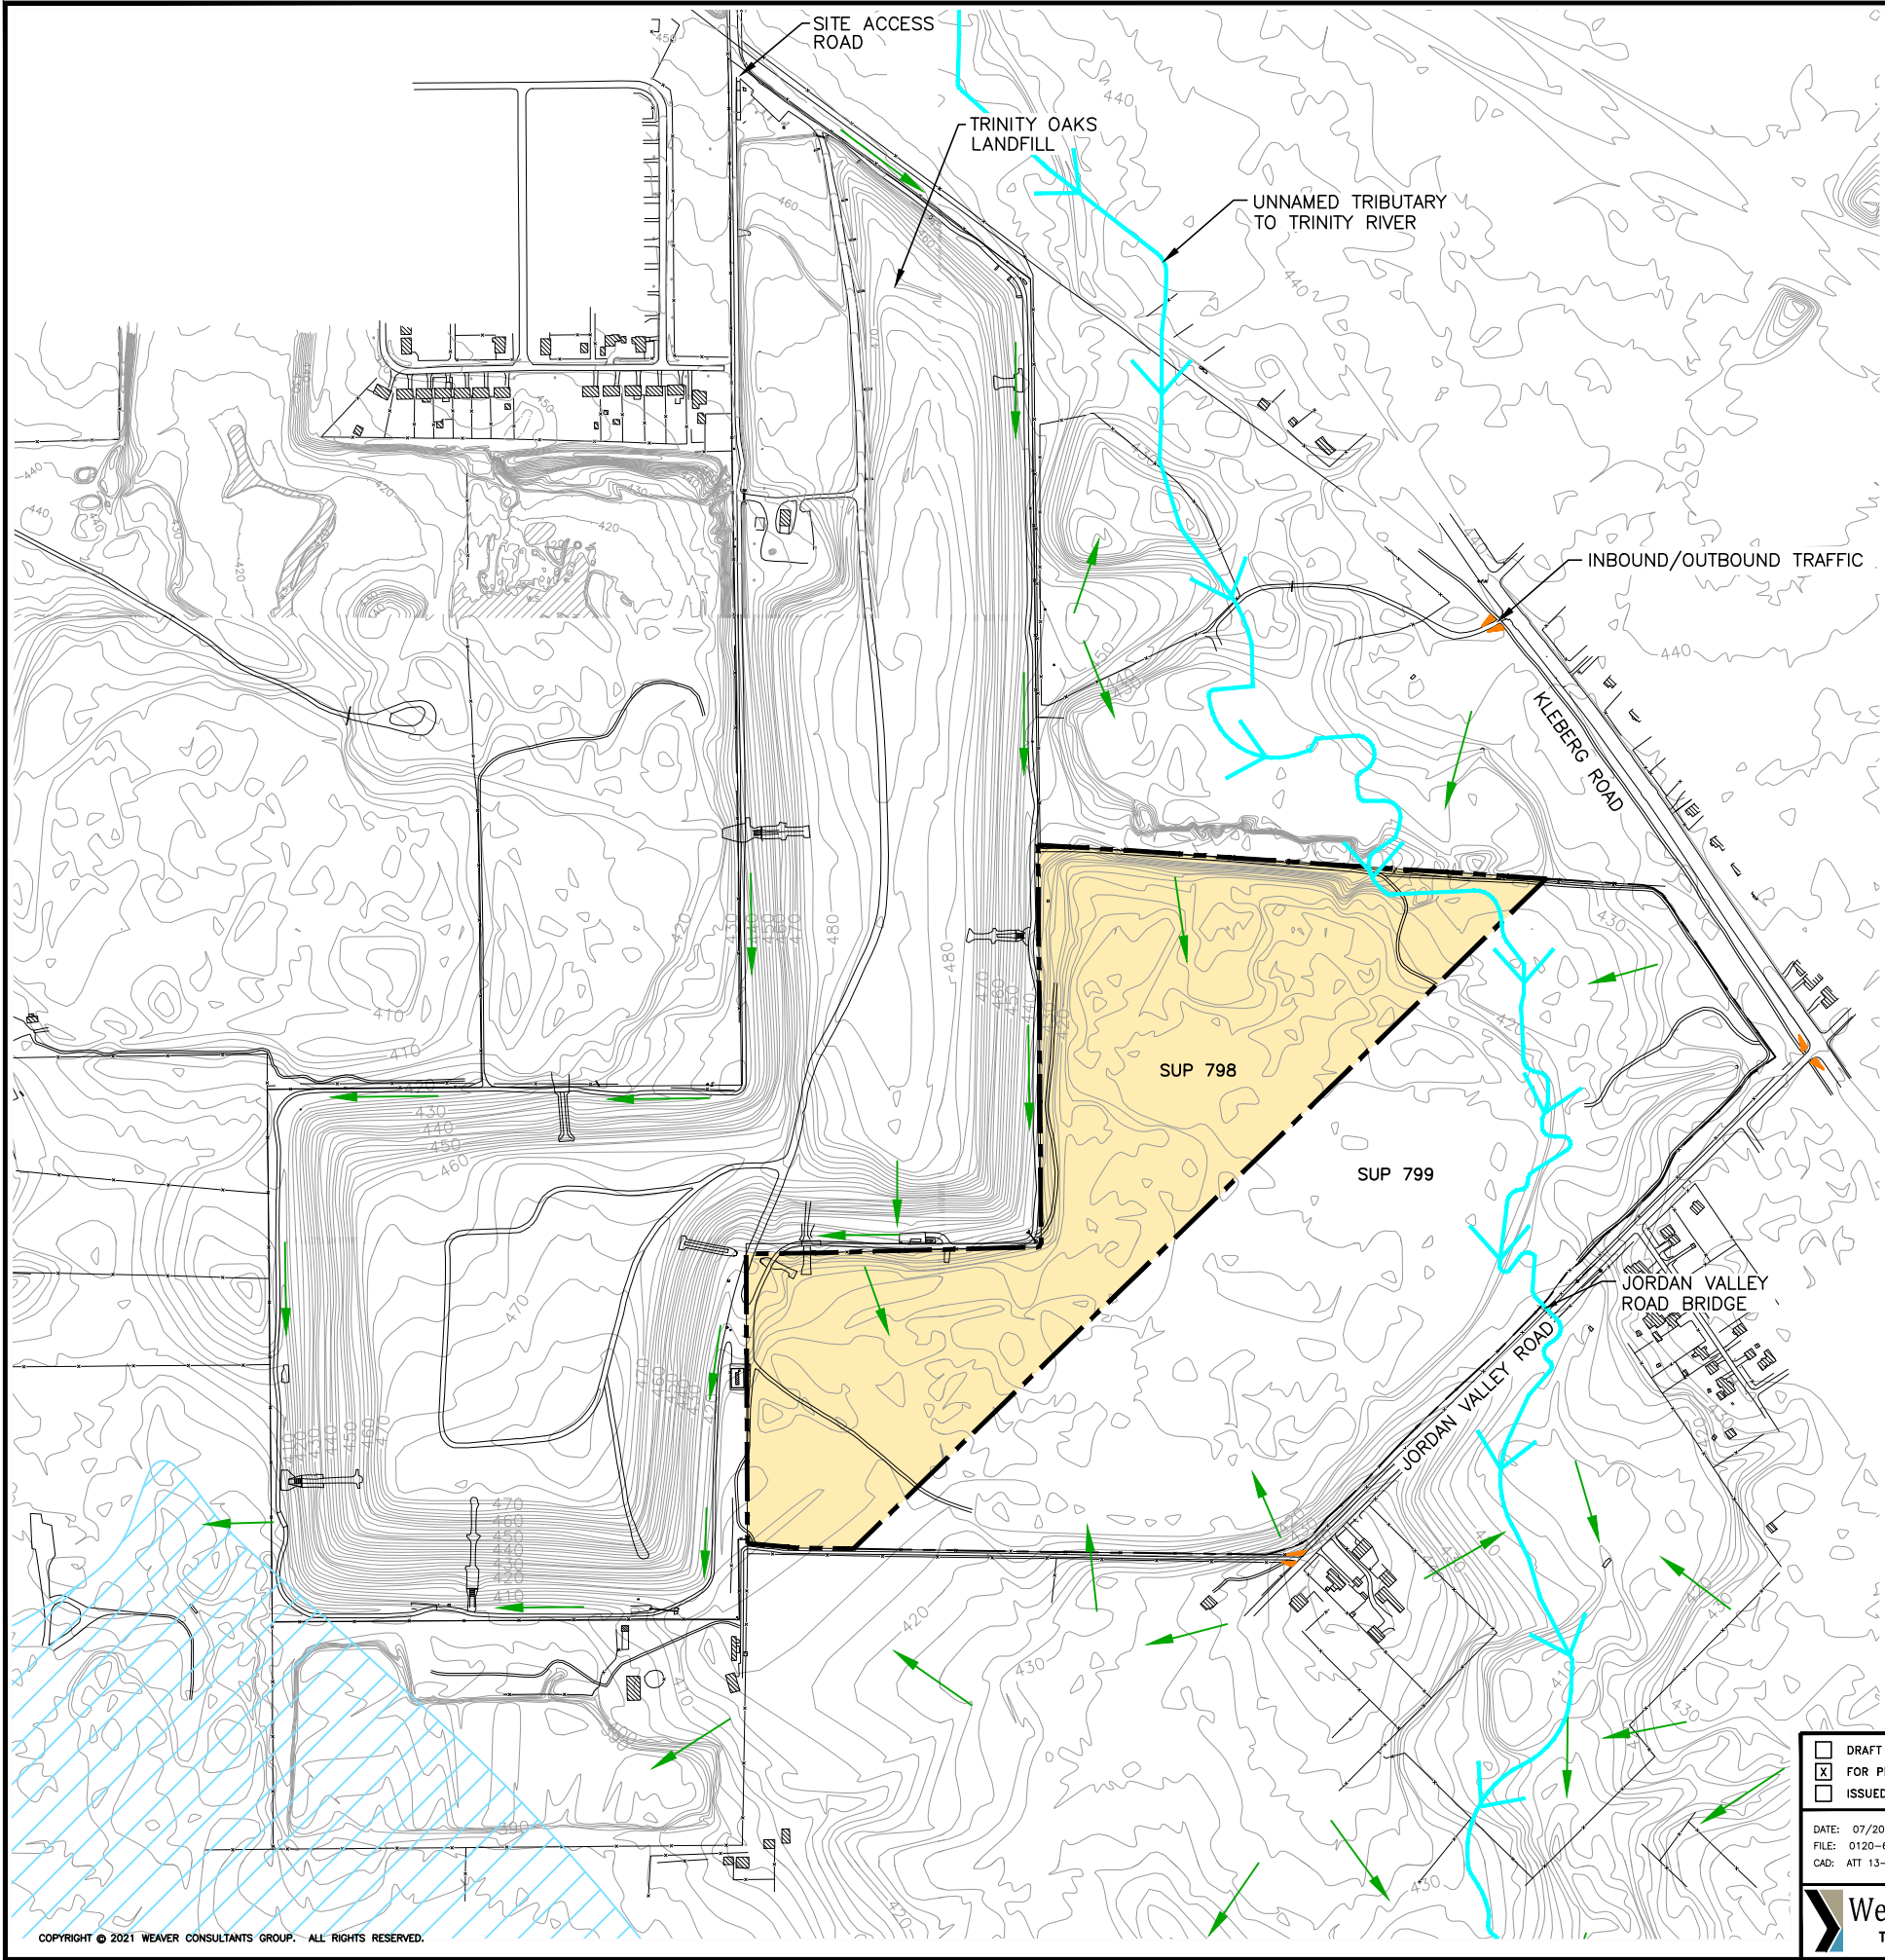

VICINITY MAP
0 3000 6000
SCALE IN FEET

0 300 600
SCALE IN FEET

- LEGEND
- SUP 798 AREA
 - EXISTING CONTOUR
 - LEVEE-PROTECTED 500-YEAR FLOODPLAIN
 - VISIBILITY TRIANGLE
 - OVERLAND FLOW DIRECTION
 - RIVERINE WETLAND

- NOTES:
- EXISTING CONTOURS ACQUIRED FROM NCTCOG ONLINE DATABASE DATED 2007. REMAINING CONTOURS NOT COVERED BY NCTCOG ONLINE DATABASE FROM AERIAL SURVEY FLOWN BY DALLAS AERIAL SURVEYS, INC. DATED DECEMBER 27, 2006.
 - FLOODPLAIN INFORMATION DEVELOPED FROM FEMA NATIONAL FLOOD HAZARD LAYER, EFFECTIVE JULY 7, 2014.
 - RIVERINE WETLANDS REPRODUCED FROM NATIONAL WETLANDS INVENTORY MAP DEVELOPED BY U.S. FISH AND WILDLIFE SERVICE.
 - APPROXIMATE WATERSHED BOUNDARY ESTIMATED FROM USGS TOPOGRAPHY.

☐ DRAFT		PREPARED FOR		SUP #798	
☒ FOR PERMITTING PURPOSES ONLY		MESQUITE LANDFILL TX, LP		SITE PLAN	
☐ ISSUED FOR CONSTRUCTION				ZONING CASE NO. ZC-2021-__	
DATE: 07/2021		REVISIONS		TRINITY OAKS LANDFILL	
FILE: 0120-61-11		NO.	DATE	DESCRIPTION	11340 CF HAWN FREEWAY
CAD: ATT 13-SITE PLAN.DWG					DALLAS, TEXAS 75235
DRAWN BY: RAA					WWW.WCGRP.COM
DESIGN BY: KRB					
REVIEWED BY: CRM					ATTACHMENT 12
 Weaver Consultants Group					
TBPE REGISTRATION NO. F-3727					