

VICINITY MAP





02/25/2026  
 PROJECT NUMBER  
 CASE NUMBER

BUZZ URBAN PLANNING, LLC  
 JENNIFER HIRACAWA  
 469.275.2414  
 jennifer@buzzurbanplanning.com



10006 Hollow Way Rd  
 DALLAS, TEXAS

1A Site Plan  
 SCALE: 1" = 30'-0"

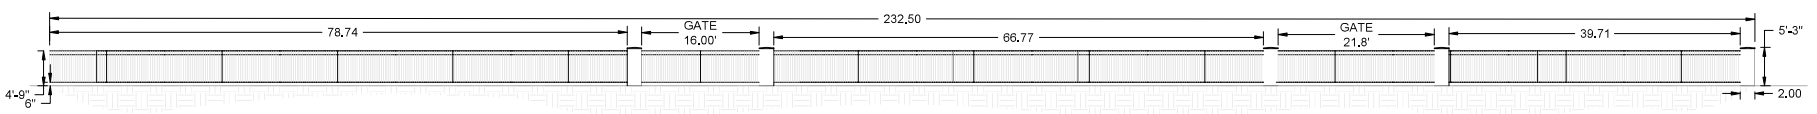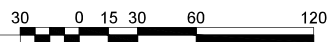

NOTE: FENCE MATERIALS ARE OPEN WROUGHT IRON PANELS WITH STUCCO COLUMNS

1B Hollow Way Fence Elevation  
 SCALE: 1-1/2" = 1'