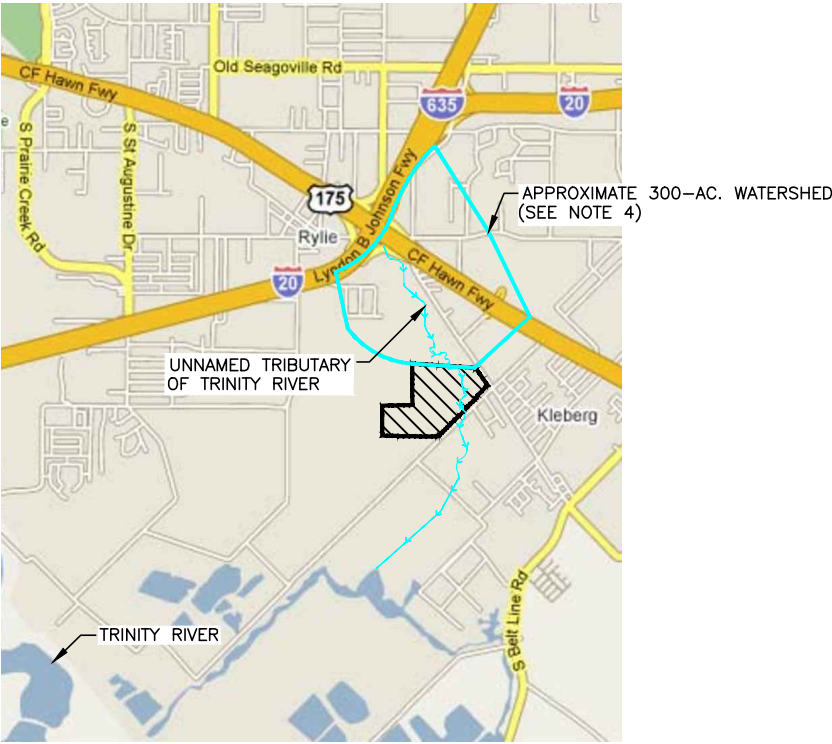
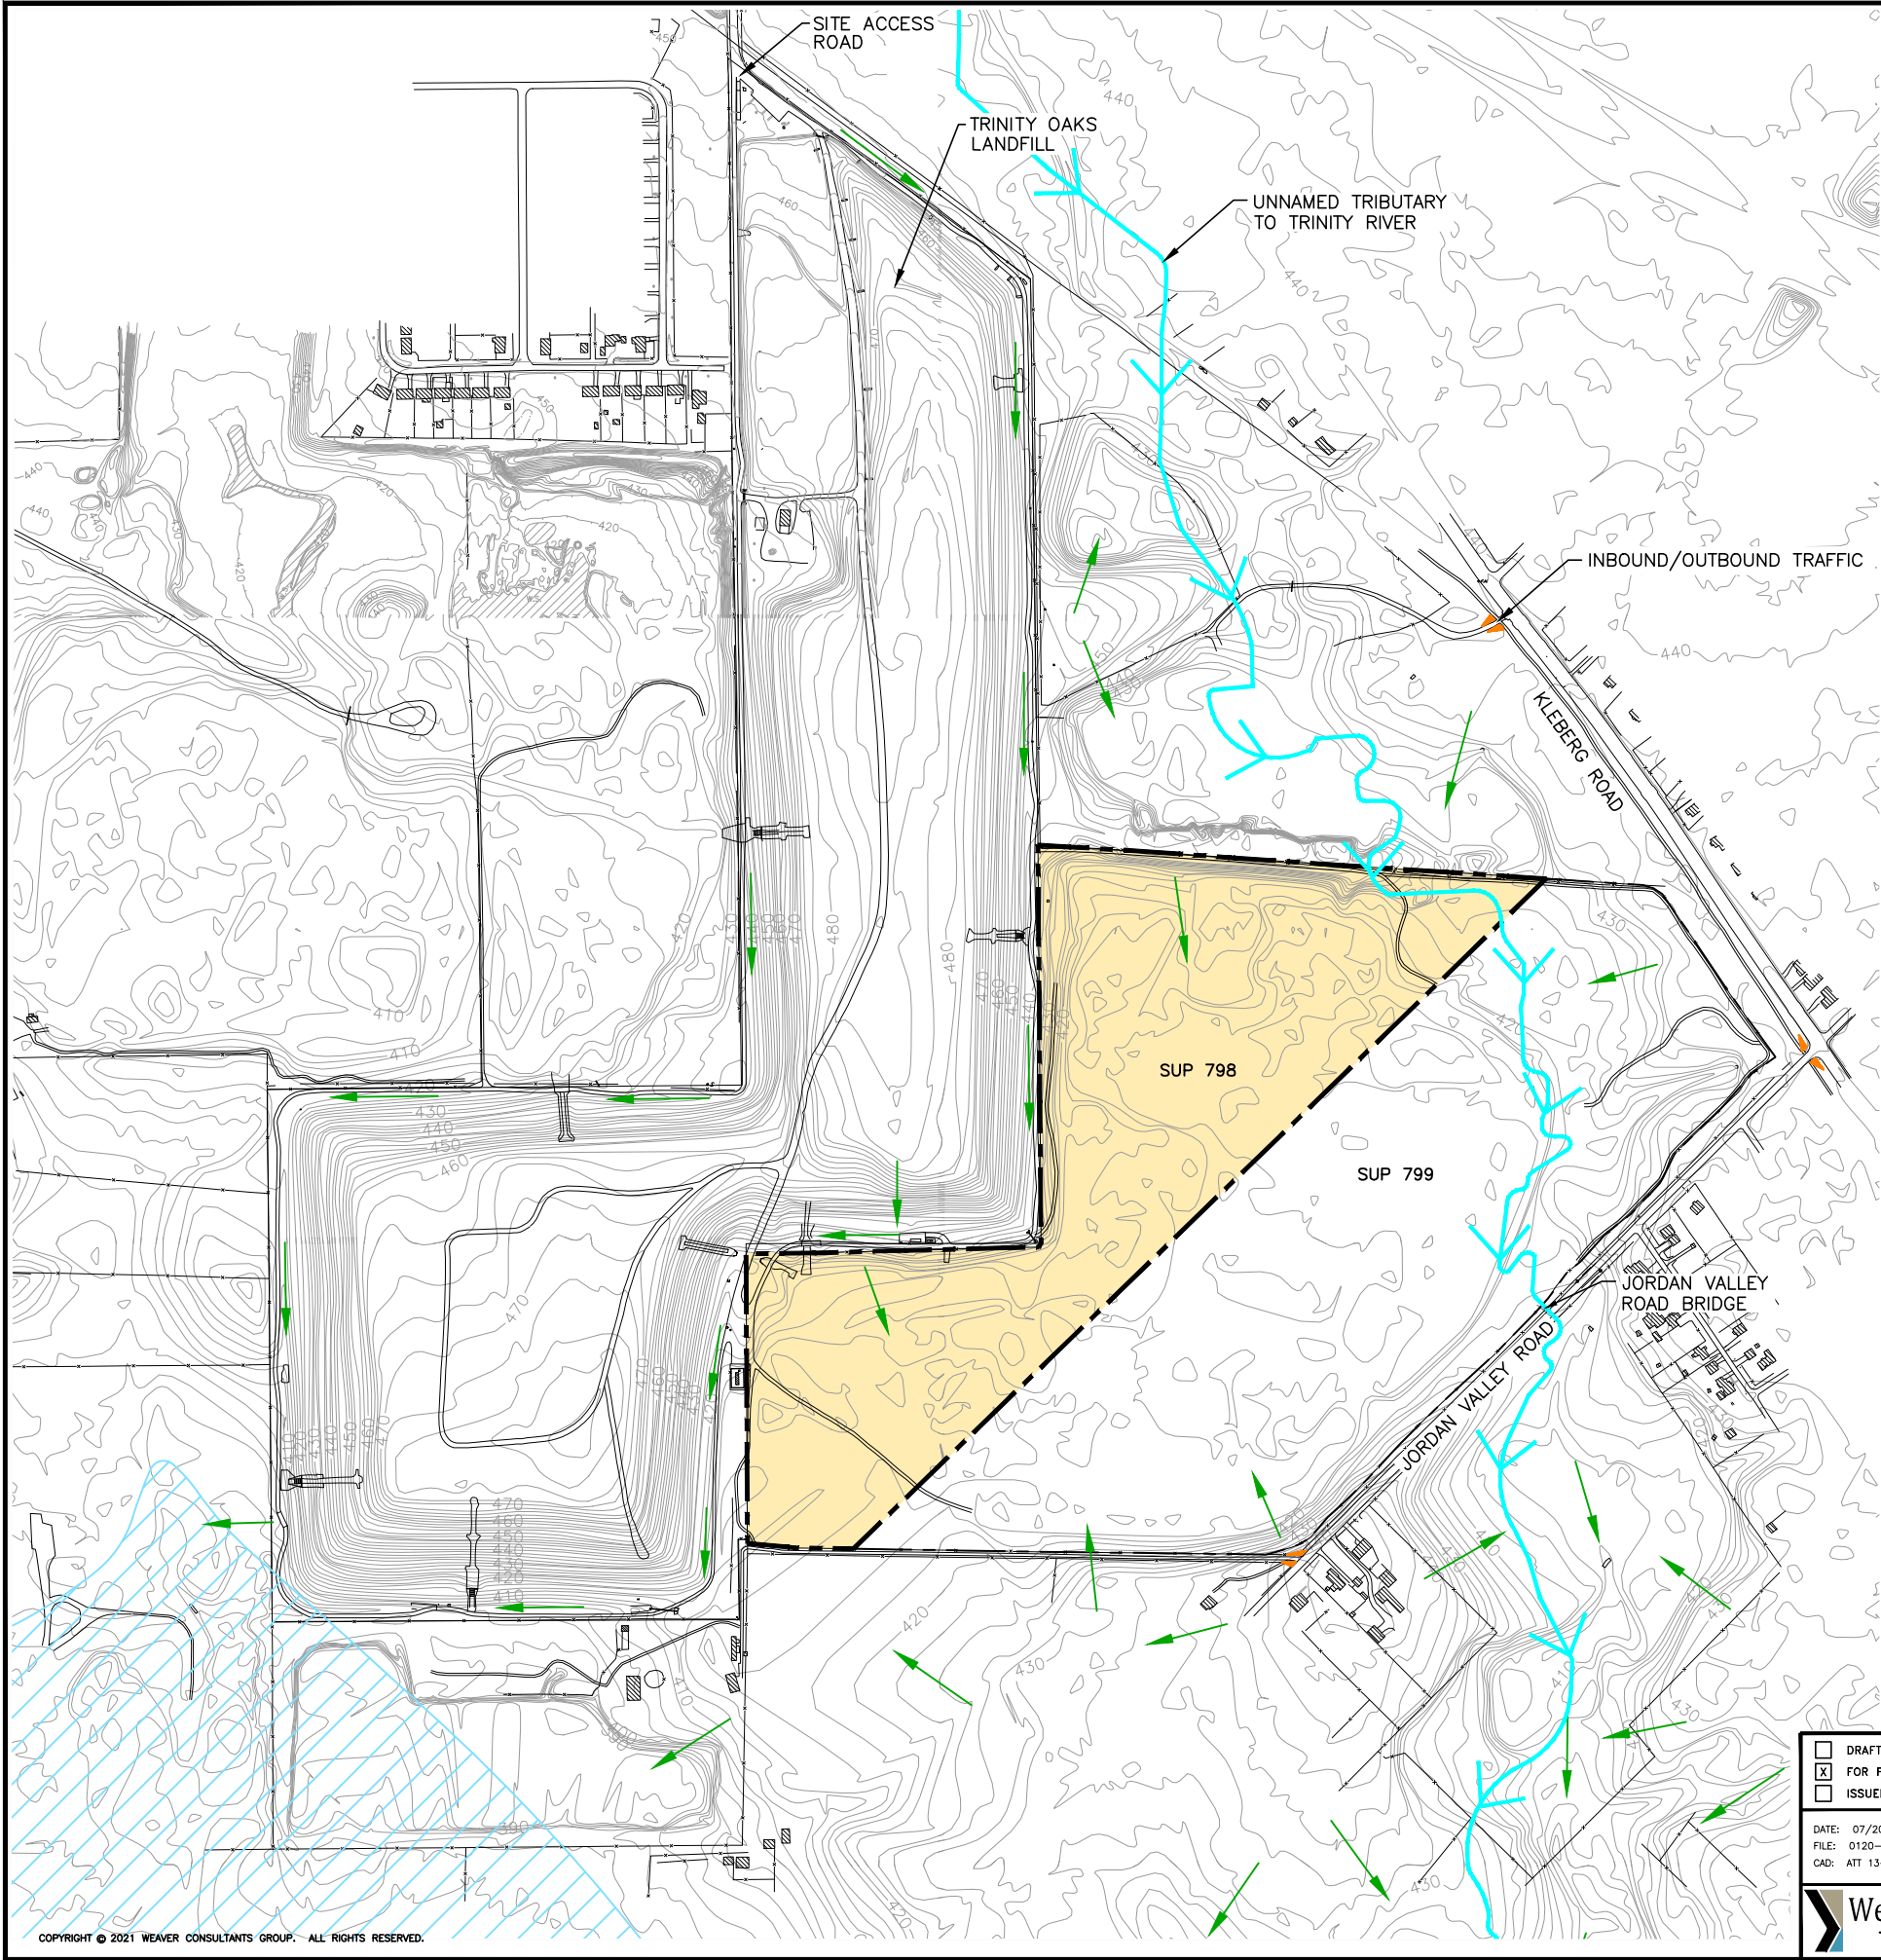


- LEGEND**
- SUP 798 AREA
 - EXISTING CONTOUR
 - LEVEE-PROTECTED 500-YEAR FLOODPLAIN
 - VISIBILITY TRIANGLE
 - OVERLAND FLOW DIRECTION
 - RIVERINE WETLAND

- NOTES:**
- EXISTING CONTOURS ACQUIRED FROM NCTCOG ONLINE DATABASE DATED 2007. REMAINING CONTOURS NOT COVERED BY NCTCOG ONLINE DATABASE FROM AERIAL SURVEY FLOWN BY DALLAS AERIAL SURVEYS, INC. DATED DECEMBER 27, 2006.
 - FLOODPLAIN INFORMATION DEVELOPED FROM FEMA NATIONAL FLOOD HAZARD LAYER, EFFECTIVE JULY 7, 2014.
 - RIVERINE WETLANDS REPRODUCED FROM NATIONAL WETLANDS INVENTORY MAP DEVELOPED BY U.S. FISH AND WILDLIFE SERVICE.
 - APPROXIMATE WATERSHED BOUNDARY ESTIMATED FROM USGS TOPOGRAPHY.

☐ DRAFT ☒ FOR PERMITTING PURPOSES ONLY ☐ ISSUED FOR CONSTRUCTION		PREPARED FOR MESQUITE LANDFILL TX, LP		SUP #798 SITE PLAN ZONING CASE NO. ZC-2021-__																
DATE: 07/2021 FILE: 0120-61-11 CAD: ATT 13-SITE PLAN.DWG		DRAWN BY: RAA DESIGN BY: KRB REVIEWED BY: CRM		TRINITY OAKS LANDFILL 11340 CF HAWN FREEWAY DALLAS, TEXAS 75235																
Weaver Consultants Group TBPE REGISTRATION NO. F-3727		<table border="1"> <thead> <tr> <th colspan="3">REVISIONS</th> </tr> <tr> <th>NO.</th> <th>DATE</th> <th>DESCRIPTION</th> </tr> </thead> <tbody> <tr><td> </td><td> </td><td> </td></tr> <tr><td> </td><td> </td><td> </td></tr> <tr><td> </td><td> </td><td> </td></tr> </tbody> </table>		REVISIONS			NO.	DATE	DESCRIPTION										WWW.WCGRP.COM	
REVISIONS																				
NO.	DATE	DESCRIPTION																		
				ATTACHMENT 12																