

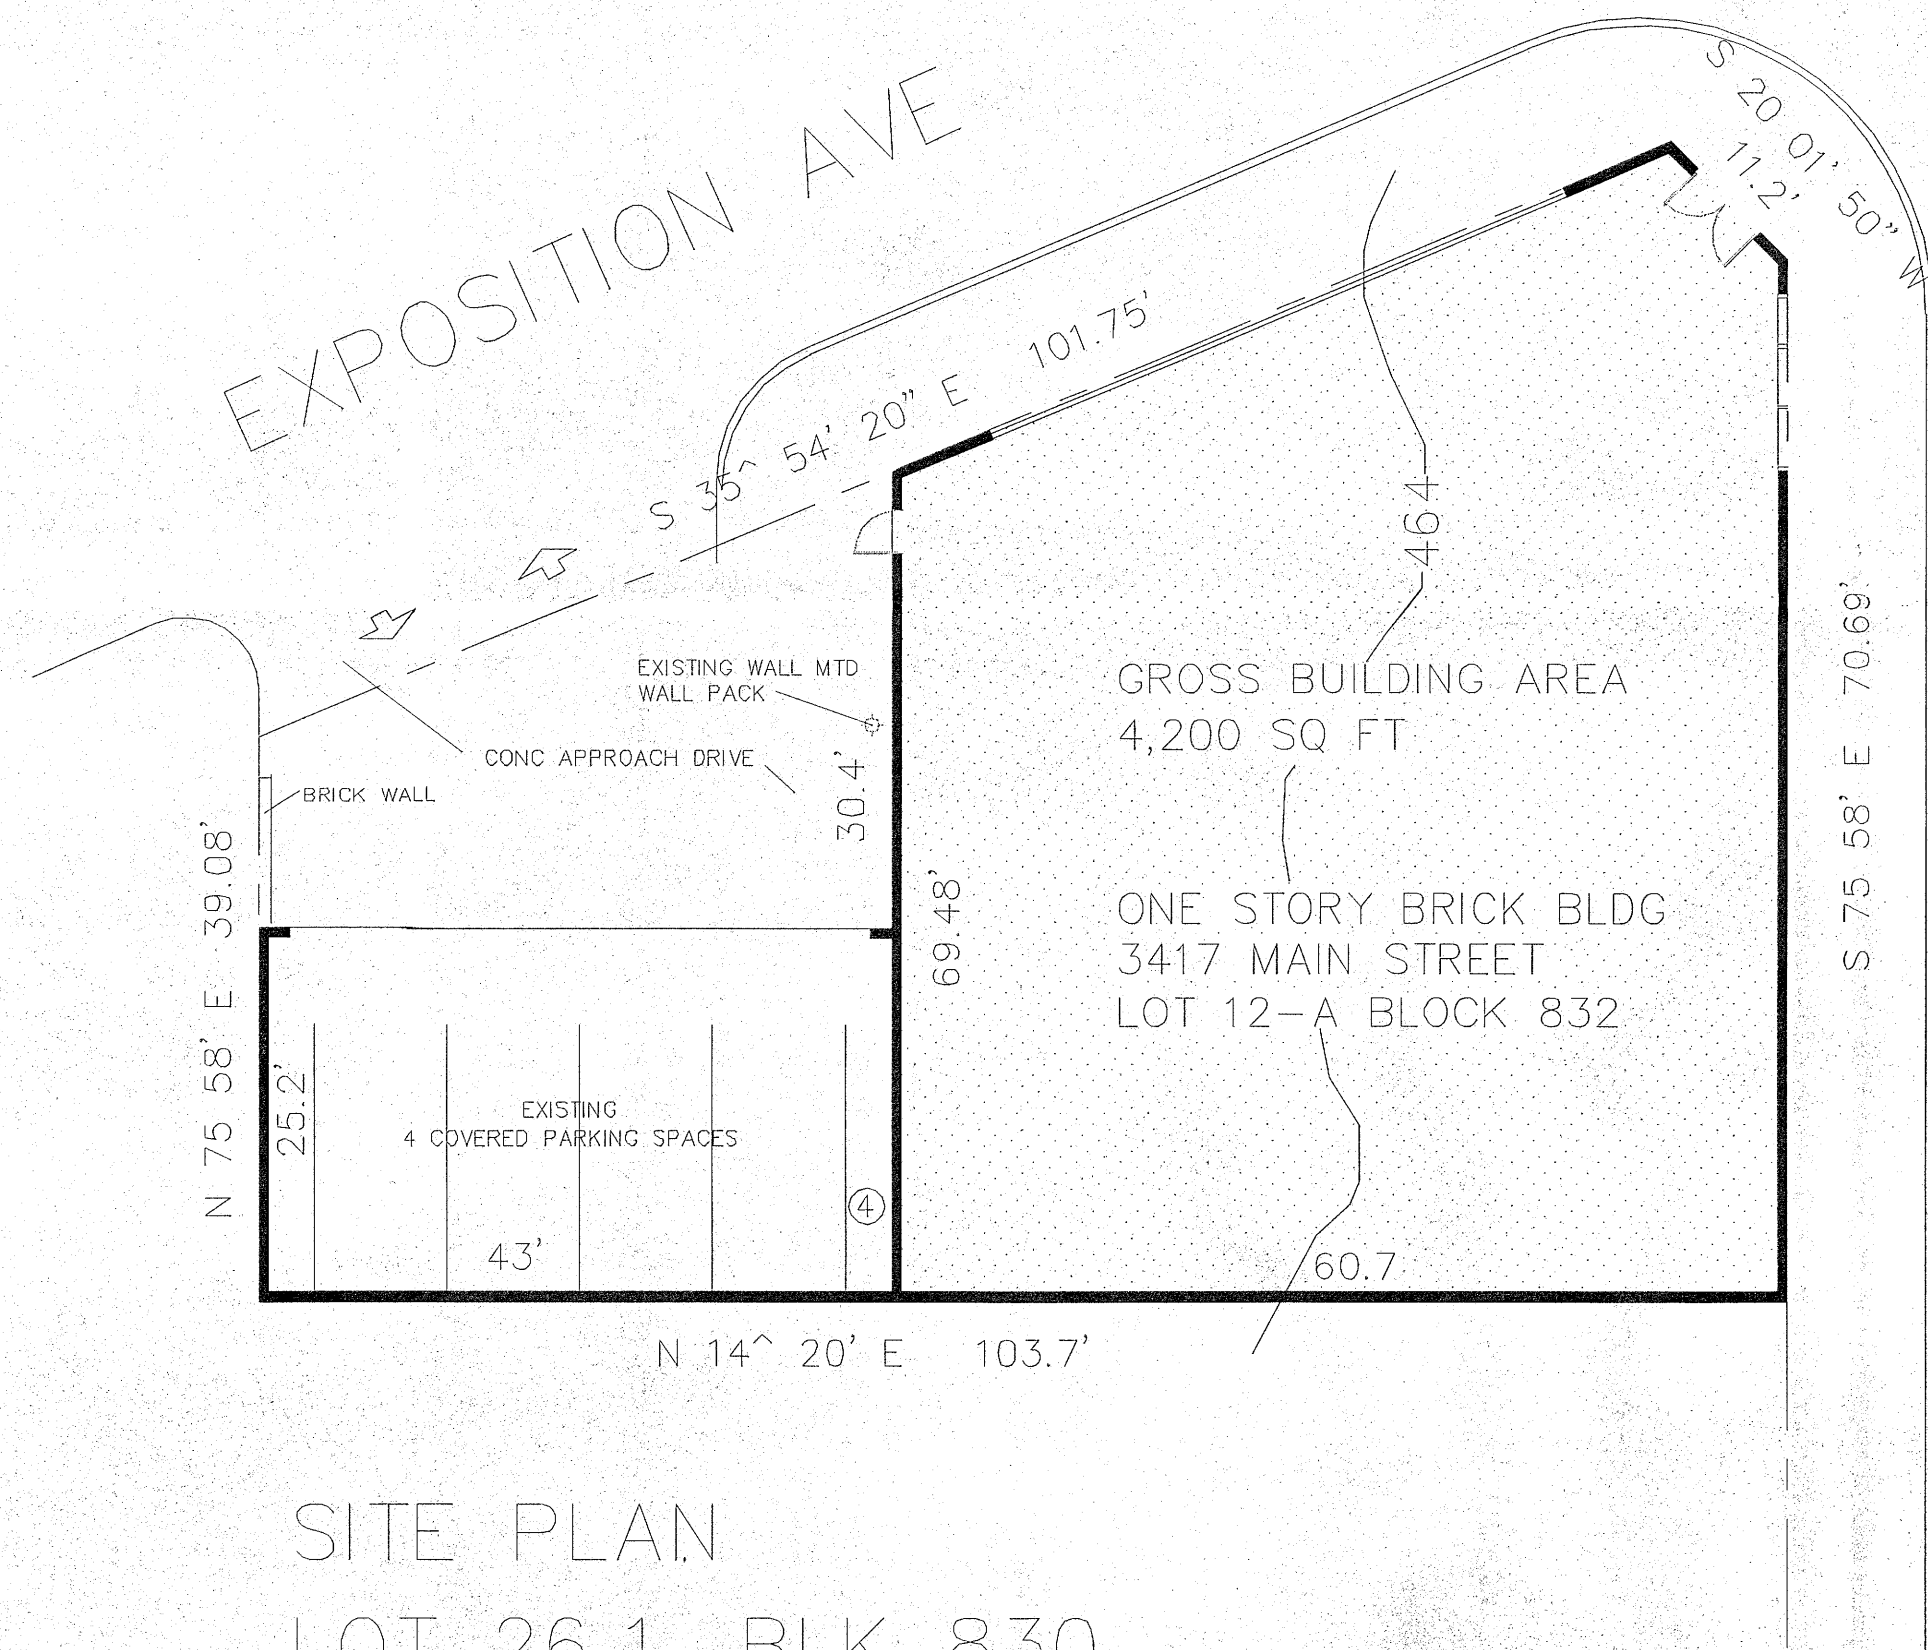


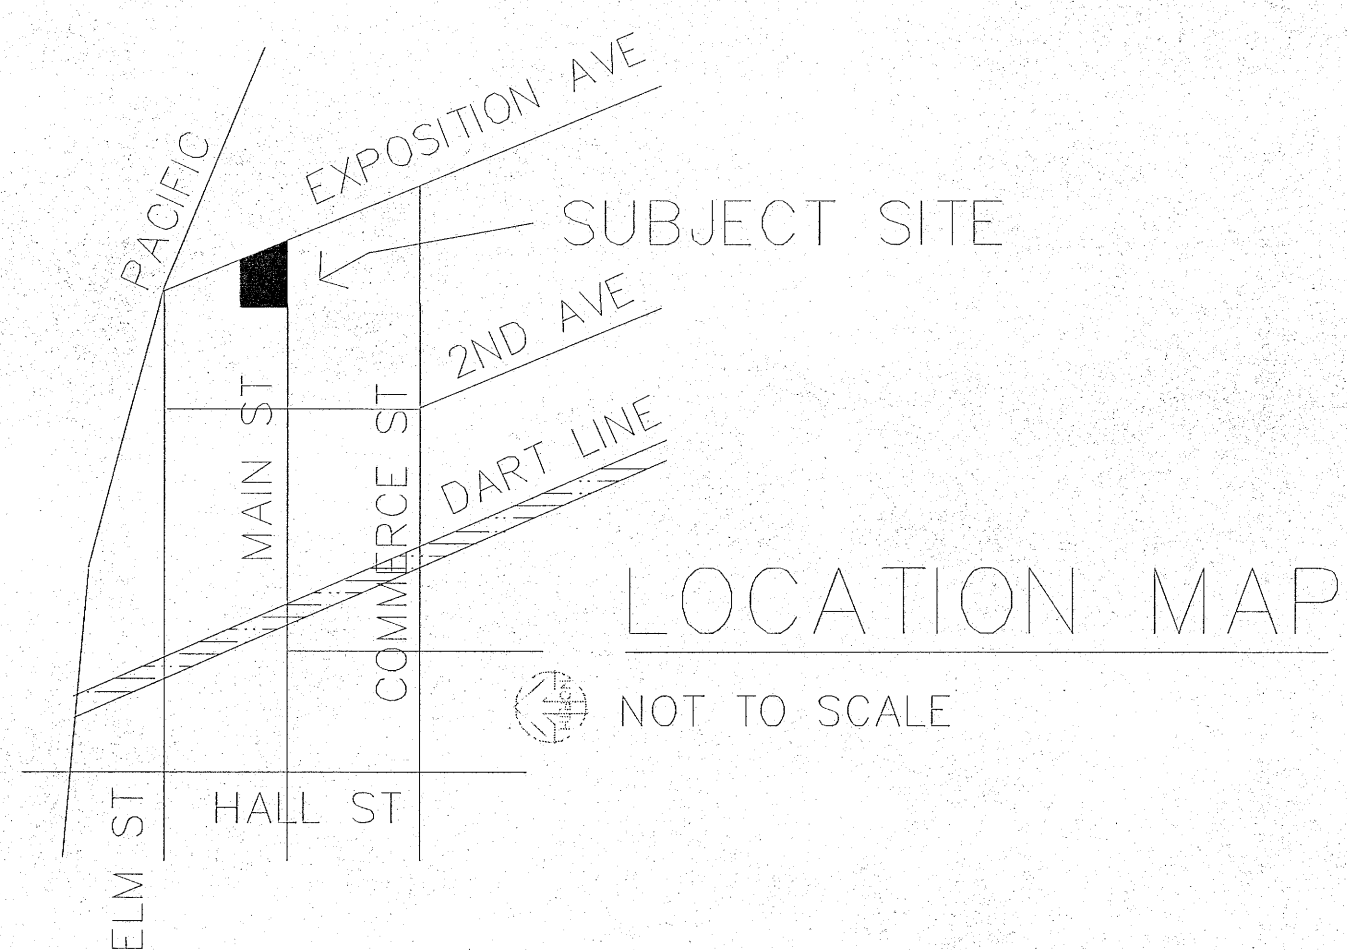

SITE PLAN
LOT 26.1, BLK 830
3412 MAIN ST

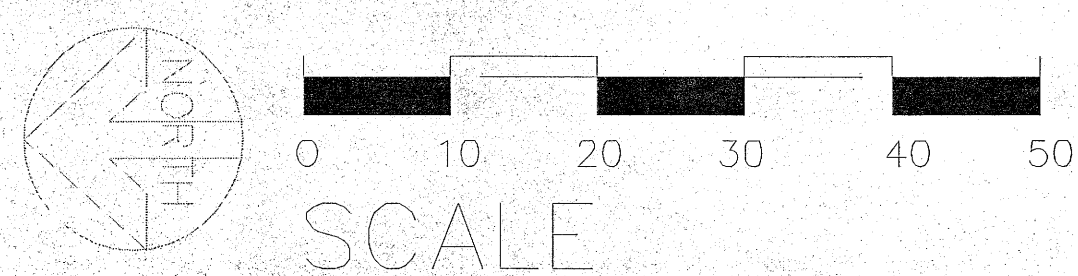

IMPERVIOUS AREA—
3417 MAIN — 2,322 SQ F


OFF STREET PARKING REQD—4 SPACES

PROPERTY OWNER
JERJIGAN REALTY PTNR LP
3408 MAIN STREET
DALLAS, TEXAS 752261642

TENANT—3417 MAIN ST
A E TATTOO
OWNER BILLYJACK GUNTER
3025 PRINCESS LANE
PLANO, TX 75074
214-392-6085

PREPARED BY RAYMOND LAMBERT, ARCH
6/30/14

PREPARED 6/27/14
ZONING CASE NO _____
CO

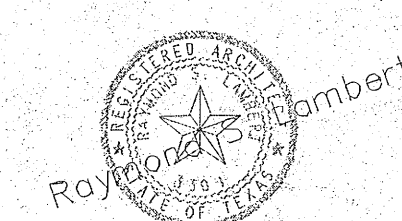

drawn by	date
RS	6/29/14
RS	6/29/14

revisions	date

Issued

PARKING LOT LAYOUT
3417 & 3412 MAIN ST
DALLAS, TEXAS

RSL
raymond s.
lambert &
associates
architect-planners
12250 Inwood road
suite 9
dallas, texas 75244
972 387-4286

sheet no.
A-1

Site Plan
Specific Use Permit
No. 2111

Approved
City Plan Commission
September 18, 2014

29517
APPROVED BY
CITY COUNCIL
OCT 22 2014
City Secretary

141839