



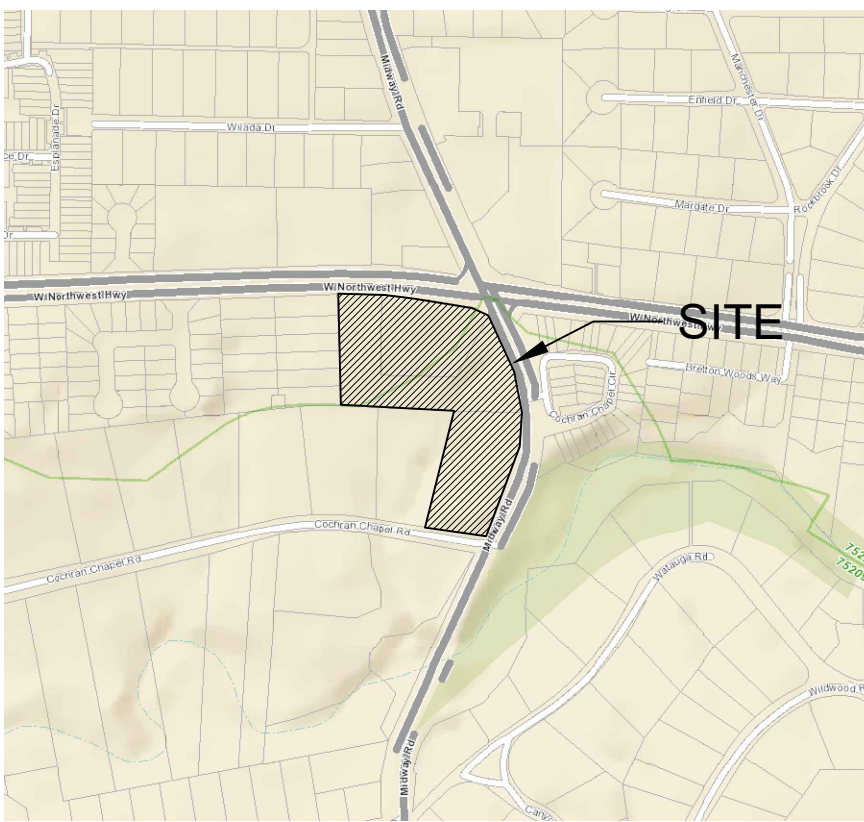

1

SUP Site Plan

SCALE: 1" =40'-0"

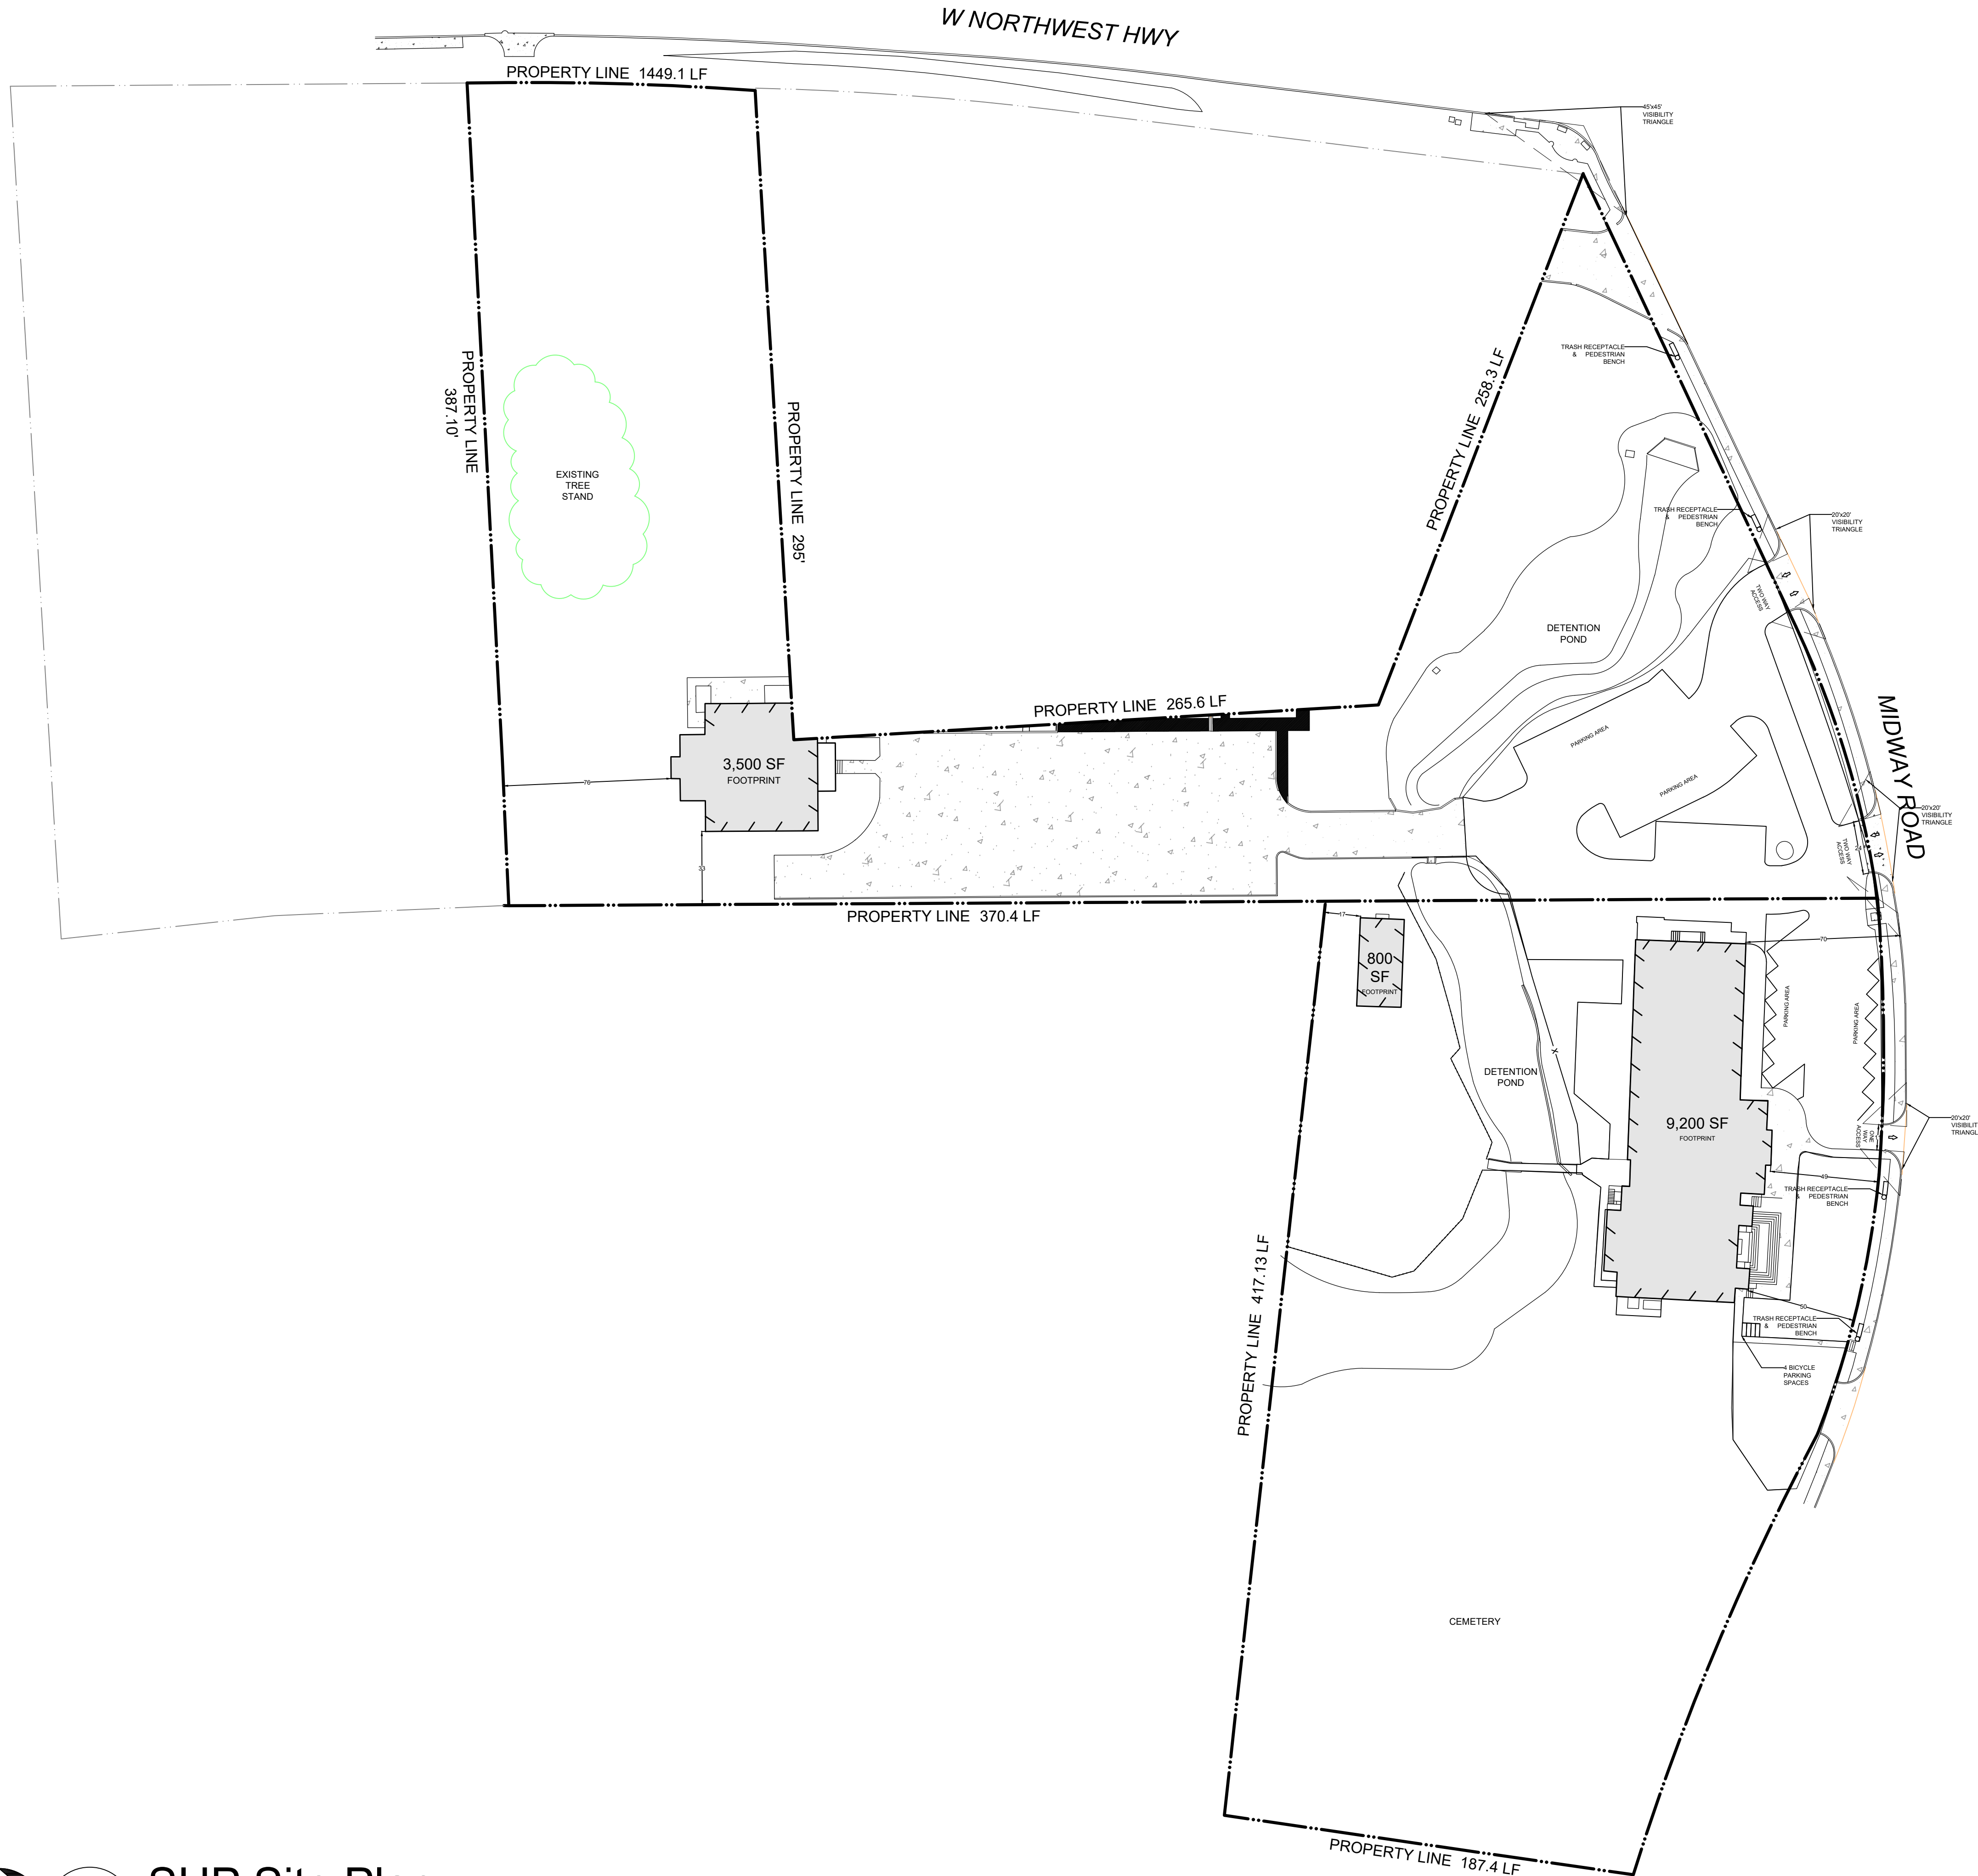

VICINITY MAP

NTS



SITE DATA SUMMARY

SPECIAL USE PERMIT - FOR A PRIVATE SCHOOL

ADDRESS	9027 and 9101 Midway Road
EXISTING ZONING	R-1ac(A) and R-10(A)
CURRENT USE	CHURCH
PROPOSED USE	PRIVATE SCHOOL
ACRES	7.49 acres
EXISTING STRUCTURES	
9027 MIDWAY - Church Building	7,642 square feet
9027 MIDWAY - Education Building	10,818 square feet
9027 MIDWAY - Chruch Building	3,436 square feet
FLOOR AREA FOR SCHOOL	9,100 square feet
GRADES	9 THROUGH 12
PARKING REQUIRED	# OF SPACES
SCHOOL (7 HS CLASSROOMS * 9.5)	67
TOTAL PARKING REQUIRED	67
PARKING PROVIDED	36

SITE TO COMPLY WITH ARTICLE X REQUIREMENTS

04/24/2025

PROJECT NUMBER

CASE NUMBER

BALDWIN ASSOCIATES

3904 Elm Street, Suite B
Dallas, Texas 75226
MOBILE: 214.729.7949
OFFICE: 214.824.7949
rob@baldwinplanning.com

Baldwin Associates

OAK HILL ACADEMY
9027 MIDWAY RD
CITY OF DALLAS, TEXAS

CASE #: Z245-172(LL)