


SITE PLAN LEGEND

- CHAIN LINK FENCE, See Plan for Heights
- ORNAMENTAL FENCE, See Plan for Heights
- PROPERTY LINE
- LIGHT POLE
- 8'-0" HIGH PLAZA LIGHTS
- ROOF OVERHANG
- FUTURE EXPANSION

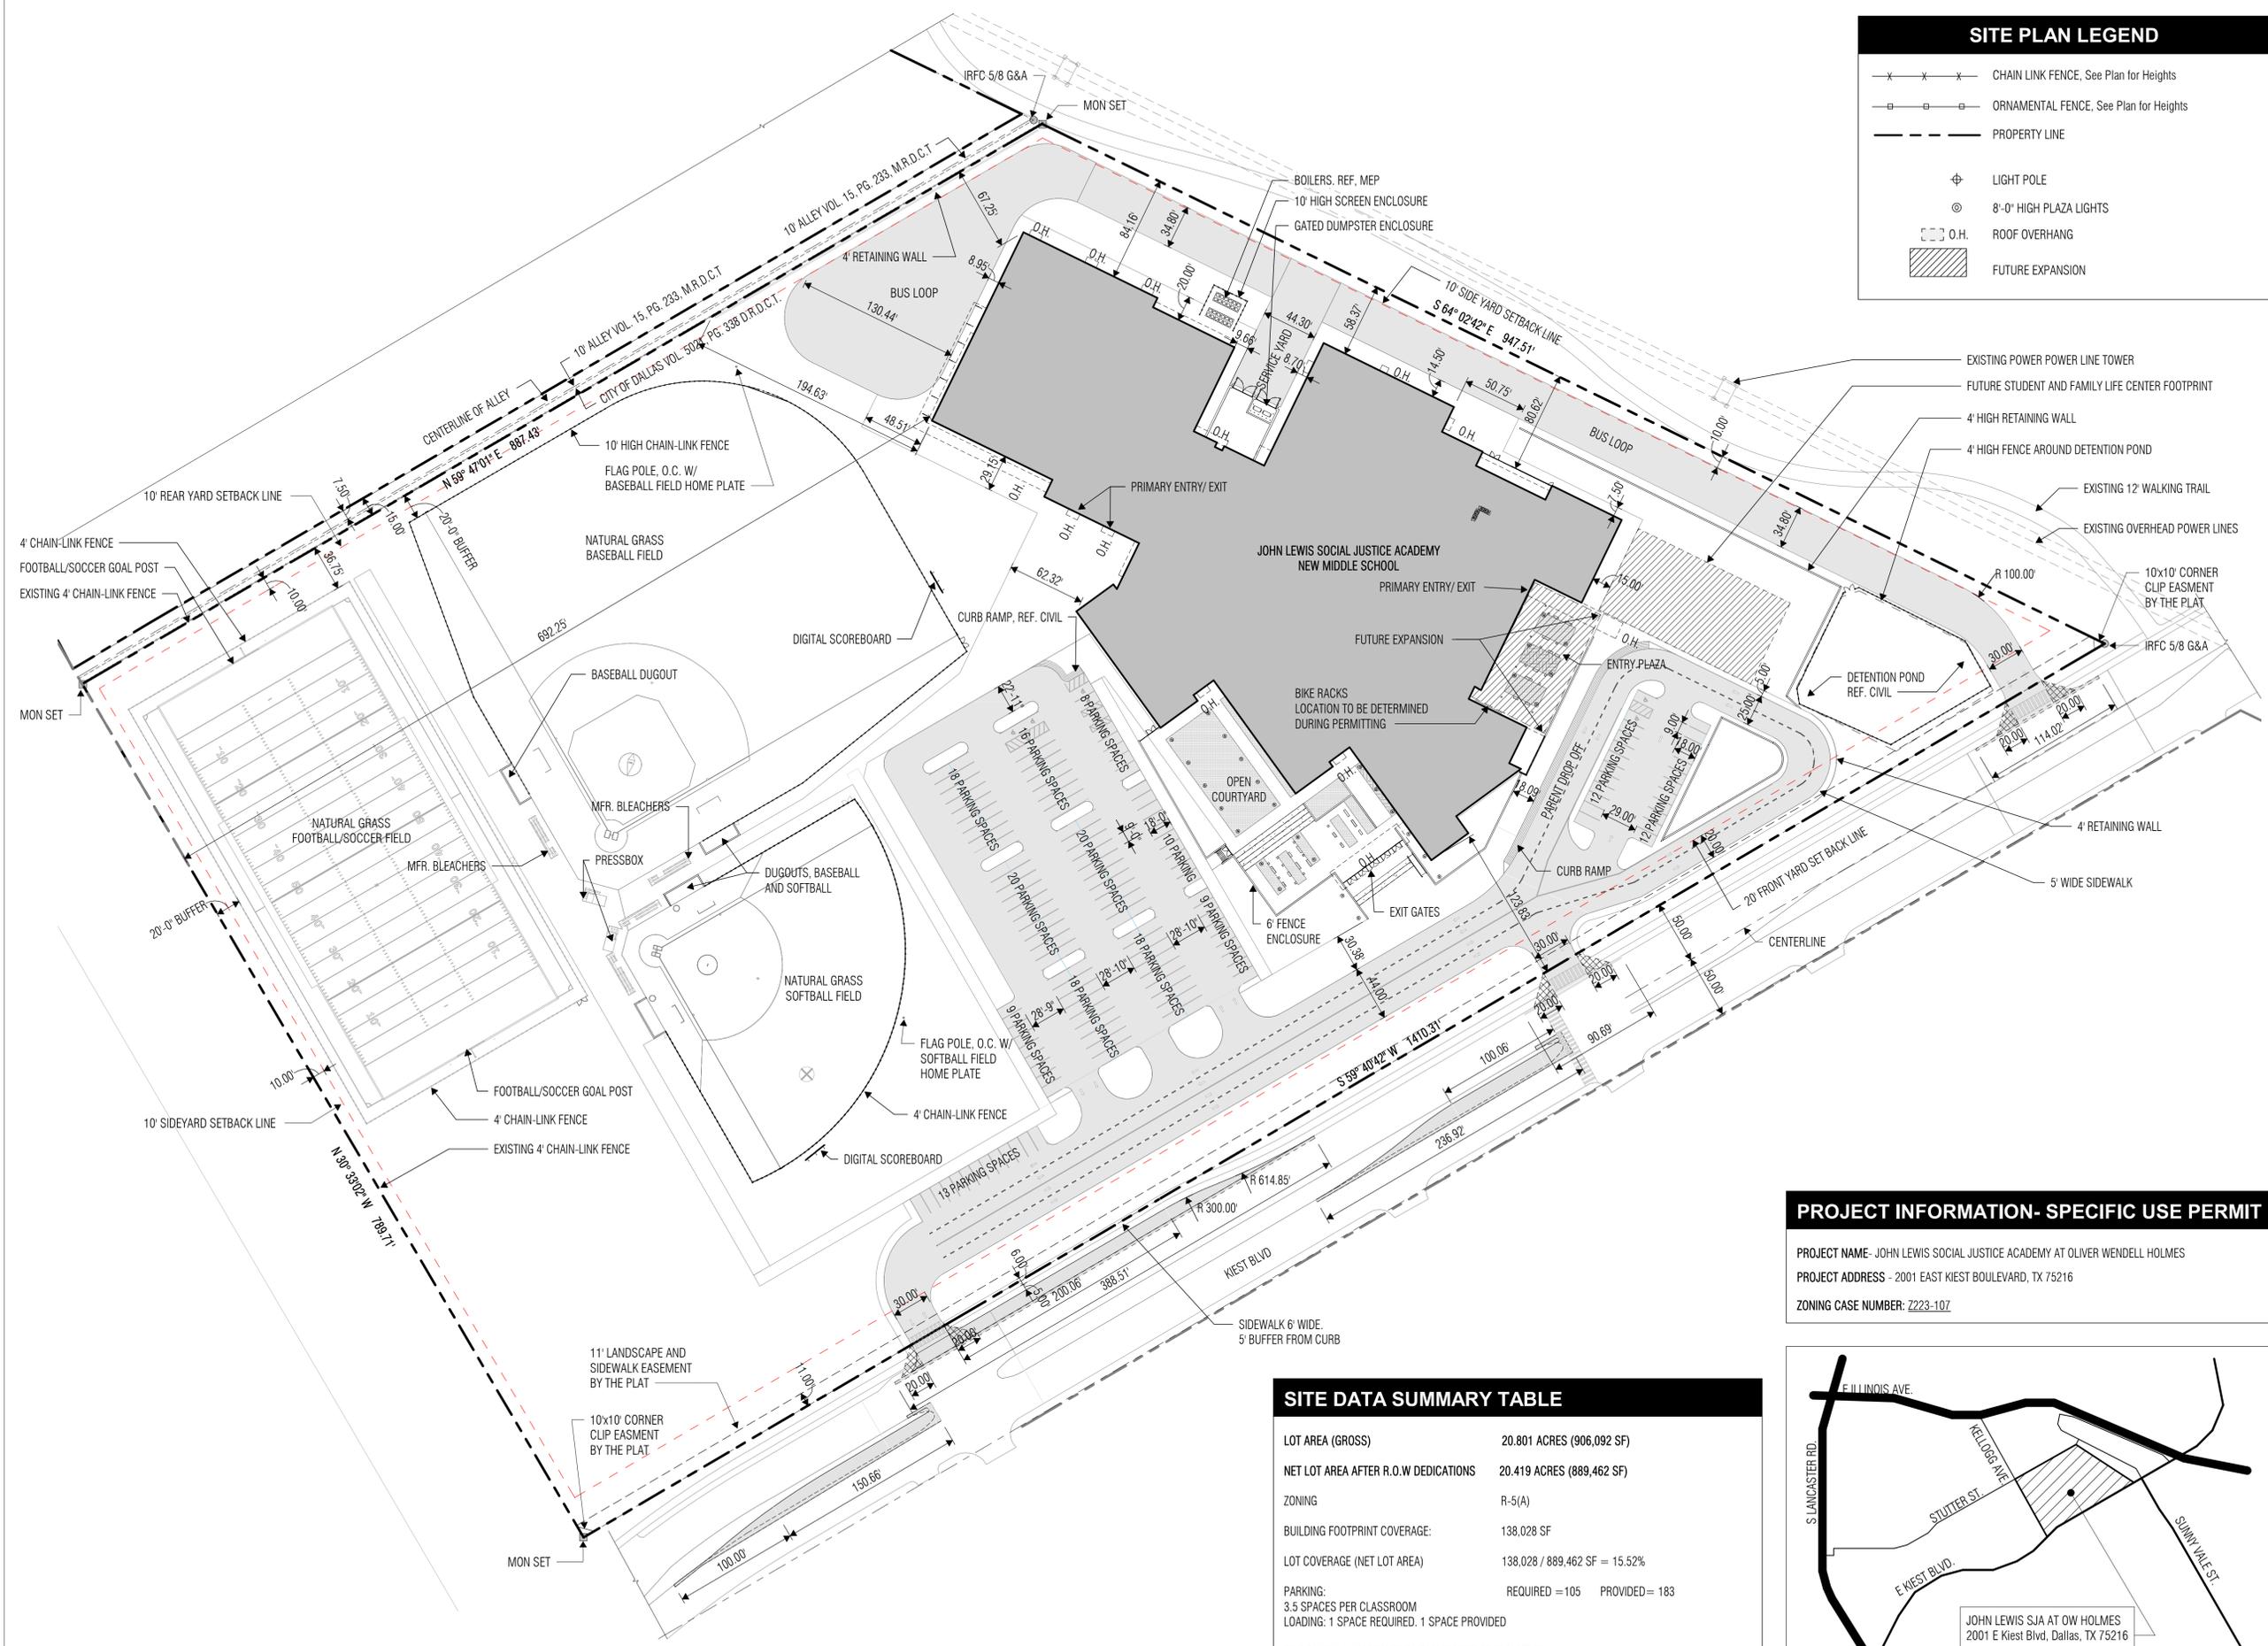


PROJECT INFORMATION- SPECIFIC USE PERMIT

PROJECT NAME- JOHN LEWIS SOCIAL JUSTICE ACADEMY AT OLIVER WENDELL HOLMES
PROJECT ADDRESS - 2001 EAST KIEST BOULEVARD, TX 75216
ZONING CASE NUMBER: 2223-107

SITE DATA SUMMARY TABLE

LOT AREA (GROSS)	20.801 ACRES (906,092 SF)
NET LOT AREA AFTER R.O.W DEDICATIONS	20.419 ACRES (889,462 SF)
ZONING	R-5(A)
BUILDING FOOTPRINT COVERAGE:	138,028 SF
LOT COVERAGE (NET LOT AREA)	138,028 / 889,462 SF = 15.52%
PARKING:	REQUIRED = 105 PROVIDED = 183
LOADING: 1 SPACE REQUIRED, 1 SPACE PROVIDED	
BIKE RACKS- LOCATION TO BE DETERMINED AT PERMITTING	

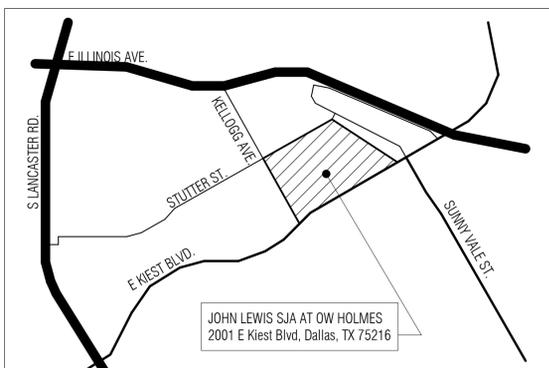

1 SITE PLAN - SPECIFIC USE PERMIT
SCALE: 1" = 60'-0"

