


SPECIFIC USE PERMIT: ALCOHOL SALES RELATED TO A RESTAURANT WITHOUT DRIVE-IN/DRIVE-THROUGH SERVICE


2947 S. BUCKNER BOULEVARD SUITE 350
ZONING: PD 366 SUBAREA 1A WITH D-1 OVERLAY

SUP SITE AREA	2,490 SF	0.057 AC
LAND USE	RESTAURANT	
SUP FLOOR AREA	2,490 SF	
	REQ.	PROVIDED
PARKING FOR SUITE 350	25	25
PARKING FOR ENTIRE LOT	535	573

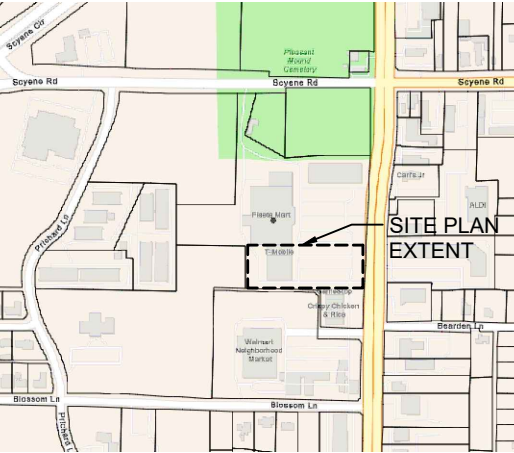

VICINITY MAP

NTS

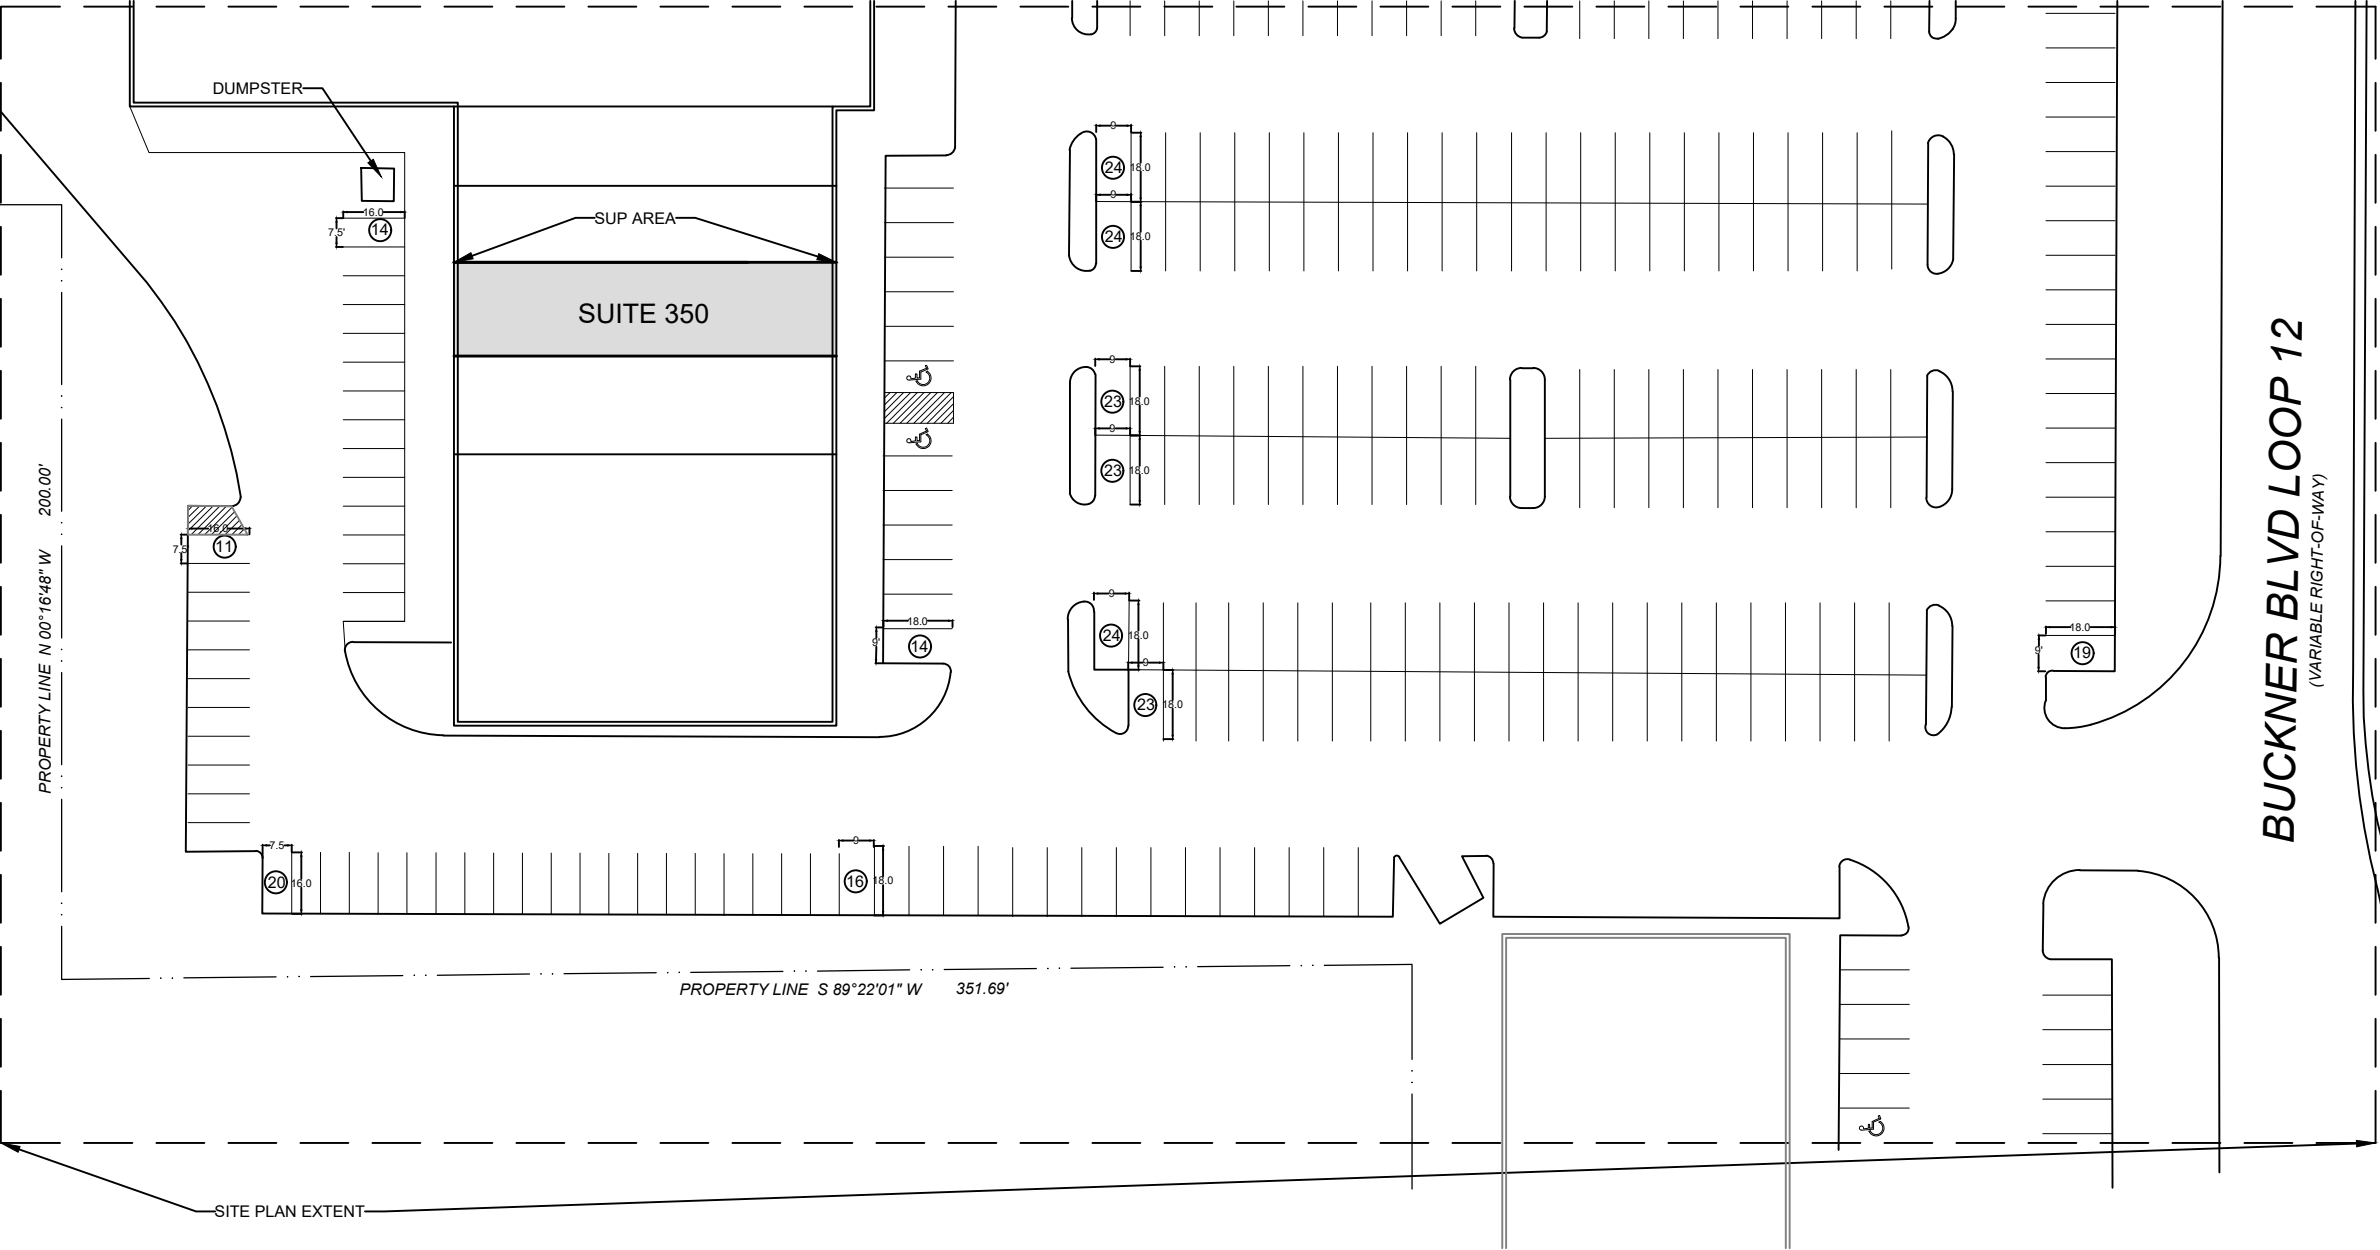

SITE PLAN
SCALE: 1:50



11/30/2023
PROJECT NUMBER
CASE NUMBER

BUZZ URBAN PLANNING, LLC
JENNIFER HIROMOTO
469.275.2414
jennifer@buzzurbanplanning.com



E BROOKE ASSOCIATES, LLC
ERIN BROOKE BARNES
817.216.2665
erin@ebrooke.com

2947 S Buckner Boulevard
DALLAS, TEXAS