

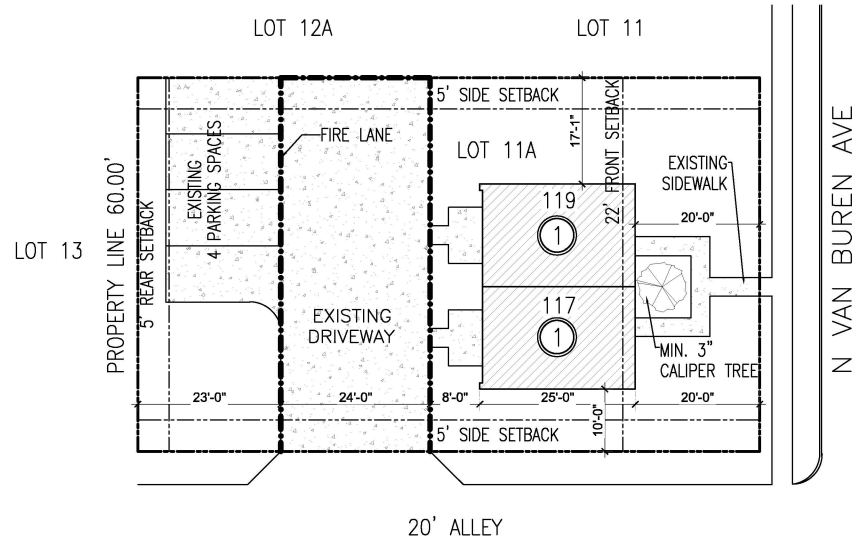


BOA-25-000082

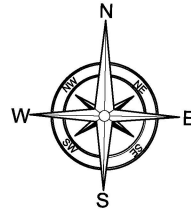


**SITE PLAN**

SCALE 1" = 20'

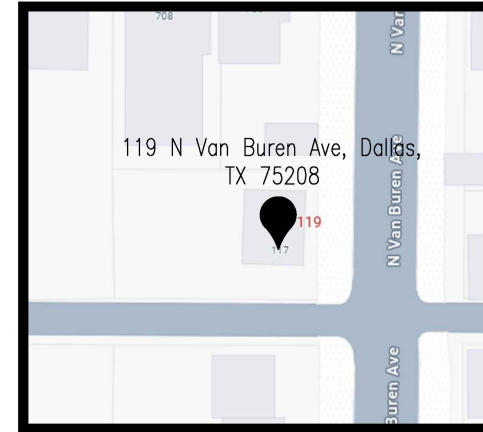

**VICINITY MAP**  
FOR REFERENCE ONLY

AREA SCHEDULE BY SUITE			
UNIT 1	1	PROPOSED LIVING AREA 1st STORY	405 SQ. FT.
	2	PROPOSED LIVING AREA 2nd STORY	356 SQ. FT.
	TOTAL LIVING AREA		761 SQ. FT.
	TOTAL PROPOSED COVERAGE		405 SQ. FT.
UNIT 2	1	PROPOSED LIVING AREA 1st STORY	405 SQ. FT.
	2	PROPOSED LIVING AREA 2nd STORY	356 SQ. FT.
	TOTAL LIVING AREA		761 SQ. FT.
	TOTAL PROPOSED COVERAGE		405 SQ. FT.
TOTAL PROPOSED COVERAGE		810 SQ. FT.	
LOT AREA		6,000 SQ. FT.	
% LOT COVERAGE		13.5 %	
LEGAL DESCRIPTION			
JEFFREY SQUARE BLK 154/3213 LT 11A ACS 0.1377			

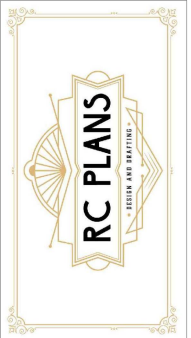

214-859-4267

THESE PLANS AND SPECIFICATIONS ARE INTENDED SOLELY FOR USE ON THE DESIGNATED SITE FOR WHICH THEY WERE CREATED. ANY REPRODUCTION OR DISTRIBUTION IS STRICTLY CONFINED TO THIS PURPOSE. REPRODUCTION, REUSE, OR DISCLOSURE—WHETHER IN FULL OR PARTIAL FORM AND BY ANY MEANS—OUTSIDE OF THIS INTENDED USE IS PROHIBITED. RC PLANS LLC RETAINS OWNERSHIP AND PROPRIETARY RIGHTS TO THE INFORMATION CONTAINED WITHIN THESE DRAWINGS AND SPECIFICATIONS.

USE:	RESIDENTIAL NEW DUPLEX CONSTRUCTION	PLAN:	SITE PLAN	DRAWN BY:	RC PLANS	DATE:	11/18/2024	SCALE:	1"=20'
------	-------------------------------------	-------	-----------	-----------	----------	-------	------------	--------	--------

ADDRESS:  
**117-119  
N VAN  
BUREN  
AVE,  
DALLAS, TX  
75208**

PAGE NUMBER:  
**01**