


NOTE: All landscaping is existing. No protected trees removed with Addition.


LEGEND

- RO Red Oak
- BO Burr Oak
- CE Cedar Elm
- LO Live Oak
- TY Tree Yaupon
- SG Sweet Gum
- M Mulberry
- Evergreen Shrubs
- Foundation Planting

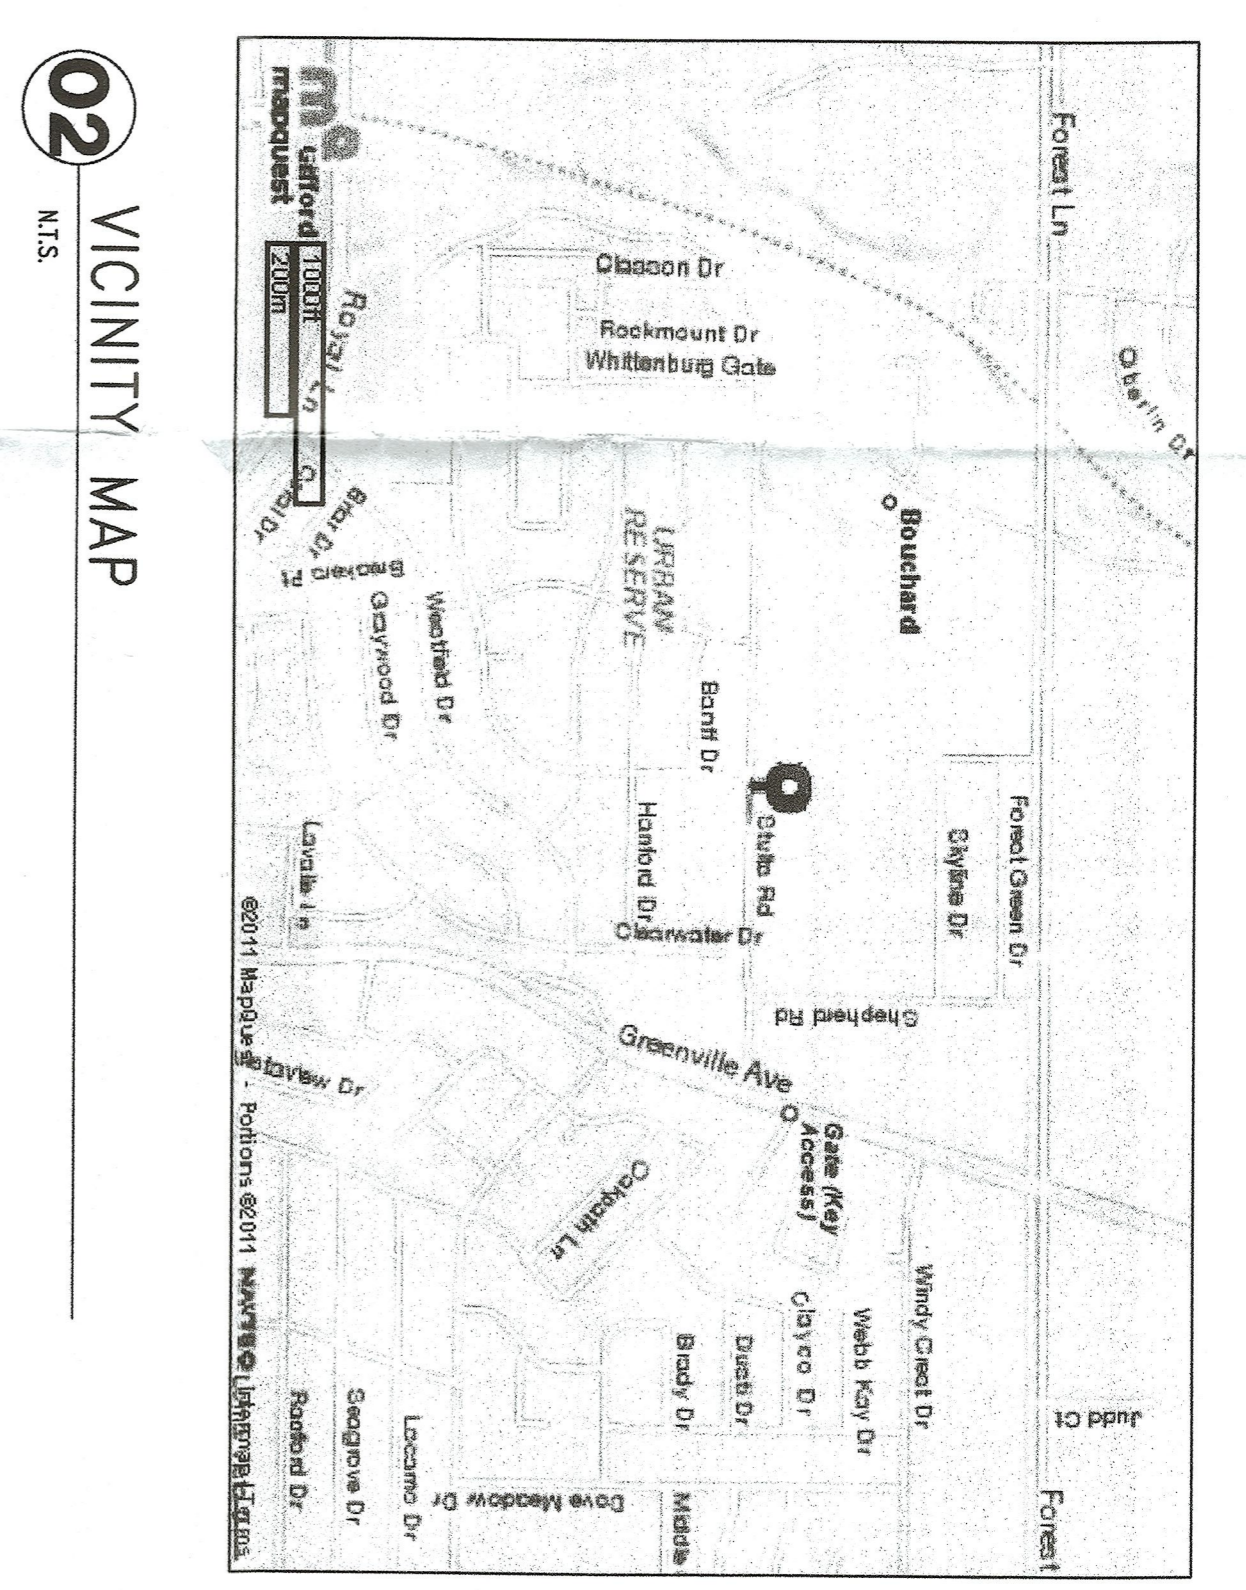

02 VICINITY MAP
N.T.S.

01 LANDSCAPE PLAN
SCALE = 1/8"

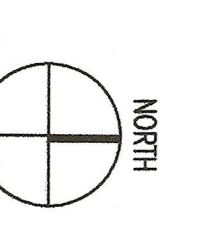

LEGEND

- EXISTING BUILDING FOOTPRINT
- NEW ADDITION
- NEW PARKING

ARCHITECTURAL SITE PLAN NOTES BY NUMBER

- 1 EXISTING SIGN
- 2 EXISTING PLANTING
- 3 EXISTING PLAY AREA
- 4 CHAIN LINK FENCE
- 5 EXISTING RECYCLE DUMPSTER


PERKINS + WILL
 1000 N. Central Expressway
 Dallas, TX 75208
 1-214-243-8700
 www.perkinswill.com

RISD
 400 S. Greenville Ave.
 Richardson, Texas 75081

In association with:
 R.L. Goodson
 5445 La Sagra
 Dallas, TX 75236
 P: 214-738-8100
 F: 214-738-8534
 STRUCTURAL

L.A. Fuess Partners
 3333 Law Parkway
 Dallas, TX 75226
 P: 214-871-7010
 MP

PLAN DEVELOPMENT REVIEW
 11.8.2011

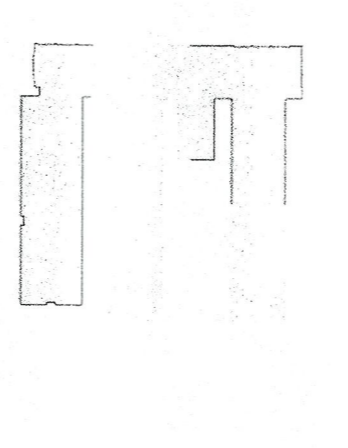

KEY PLAN

Revisions

NO.	DATE	DESCRIPTION

Sheet Information
 Date: 11/18/2011
 Job Number: 143037.000
 Drawn: DE
 Checked: Approved
 Title: APPROVED BY CITY PLANNING COMMISSION
 IN ACCORDANCE WITH THE PROVISIONS OF SECTION 61A.102 OF THE DALLAS DEVELOPMENT CODE.
 DATED 07/23/09
 PLANNED DEVELOPMENT INSTRUCTION NO. 501
 FILE NO. 2185-12

LANDSCAPE PLAN

Sheet

A-051

NOT Issued for Construction
 Copyright © 2010 Perkins+Will