


2 TYP. FENCE ELEVATION

NOT A PART OF SUP SITE AREA



4405 SKILLMAN SUP SITE AREA

SUP SITE PLAN

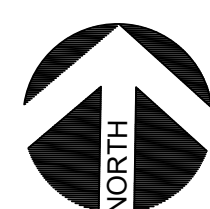


1A

SCALE: 1" = 30'-0"

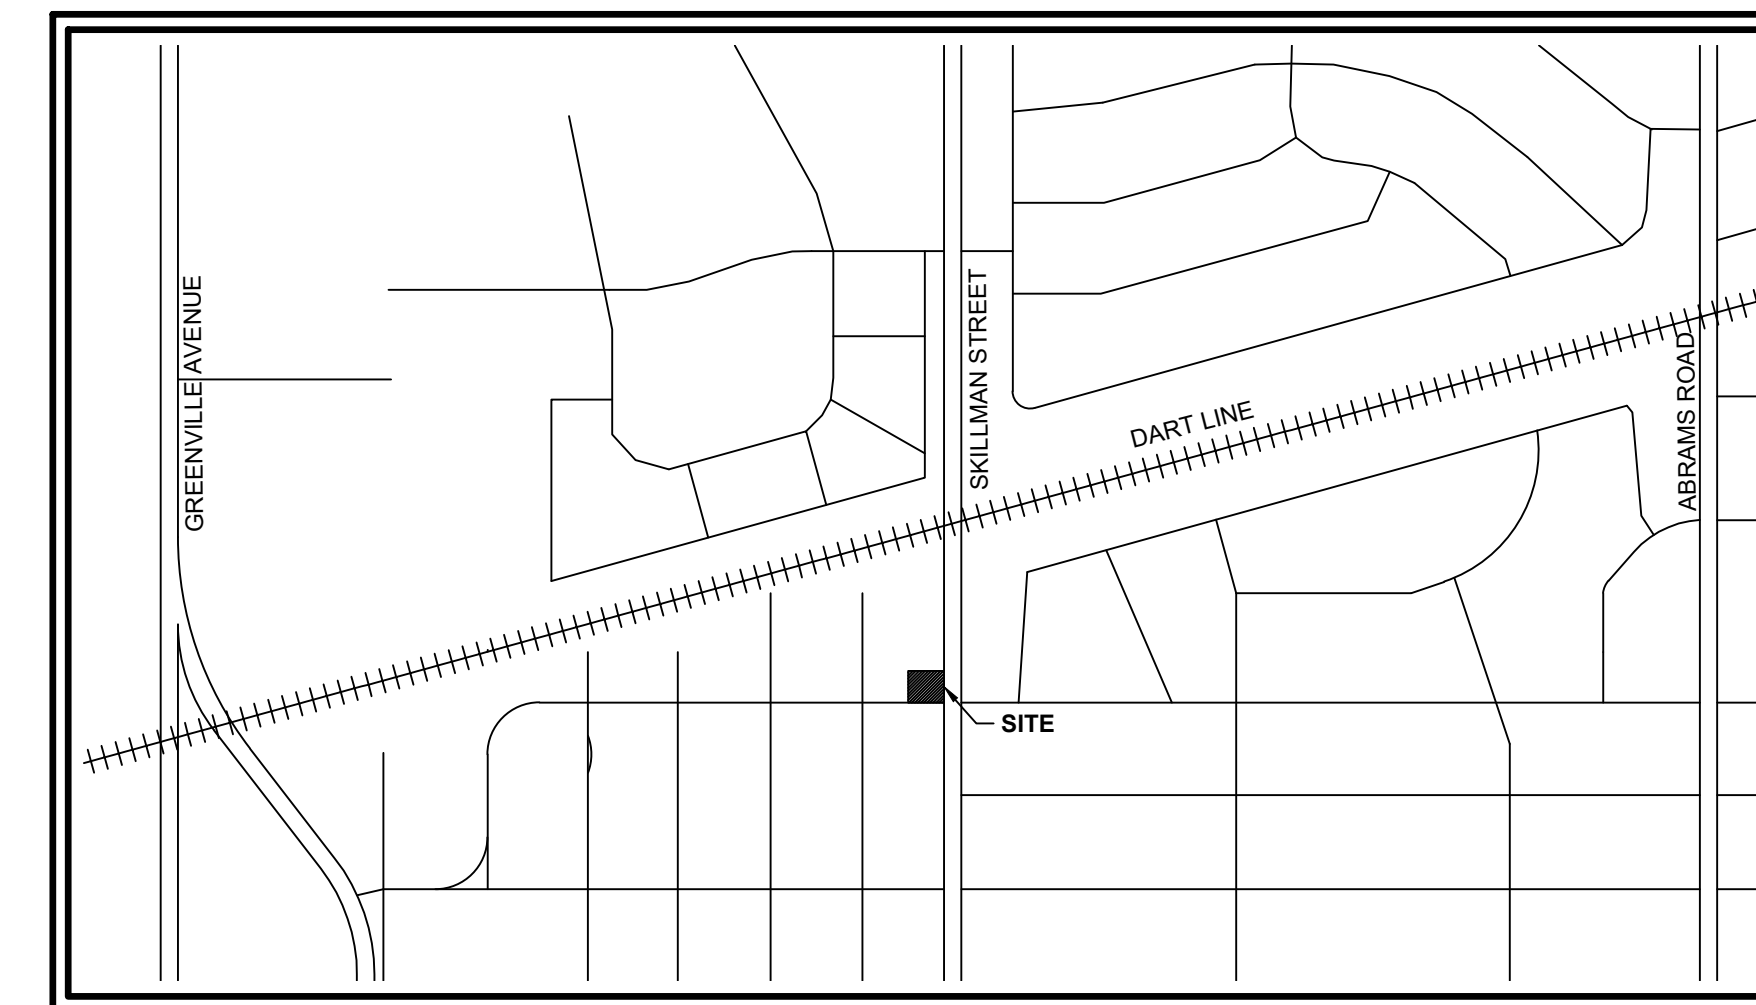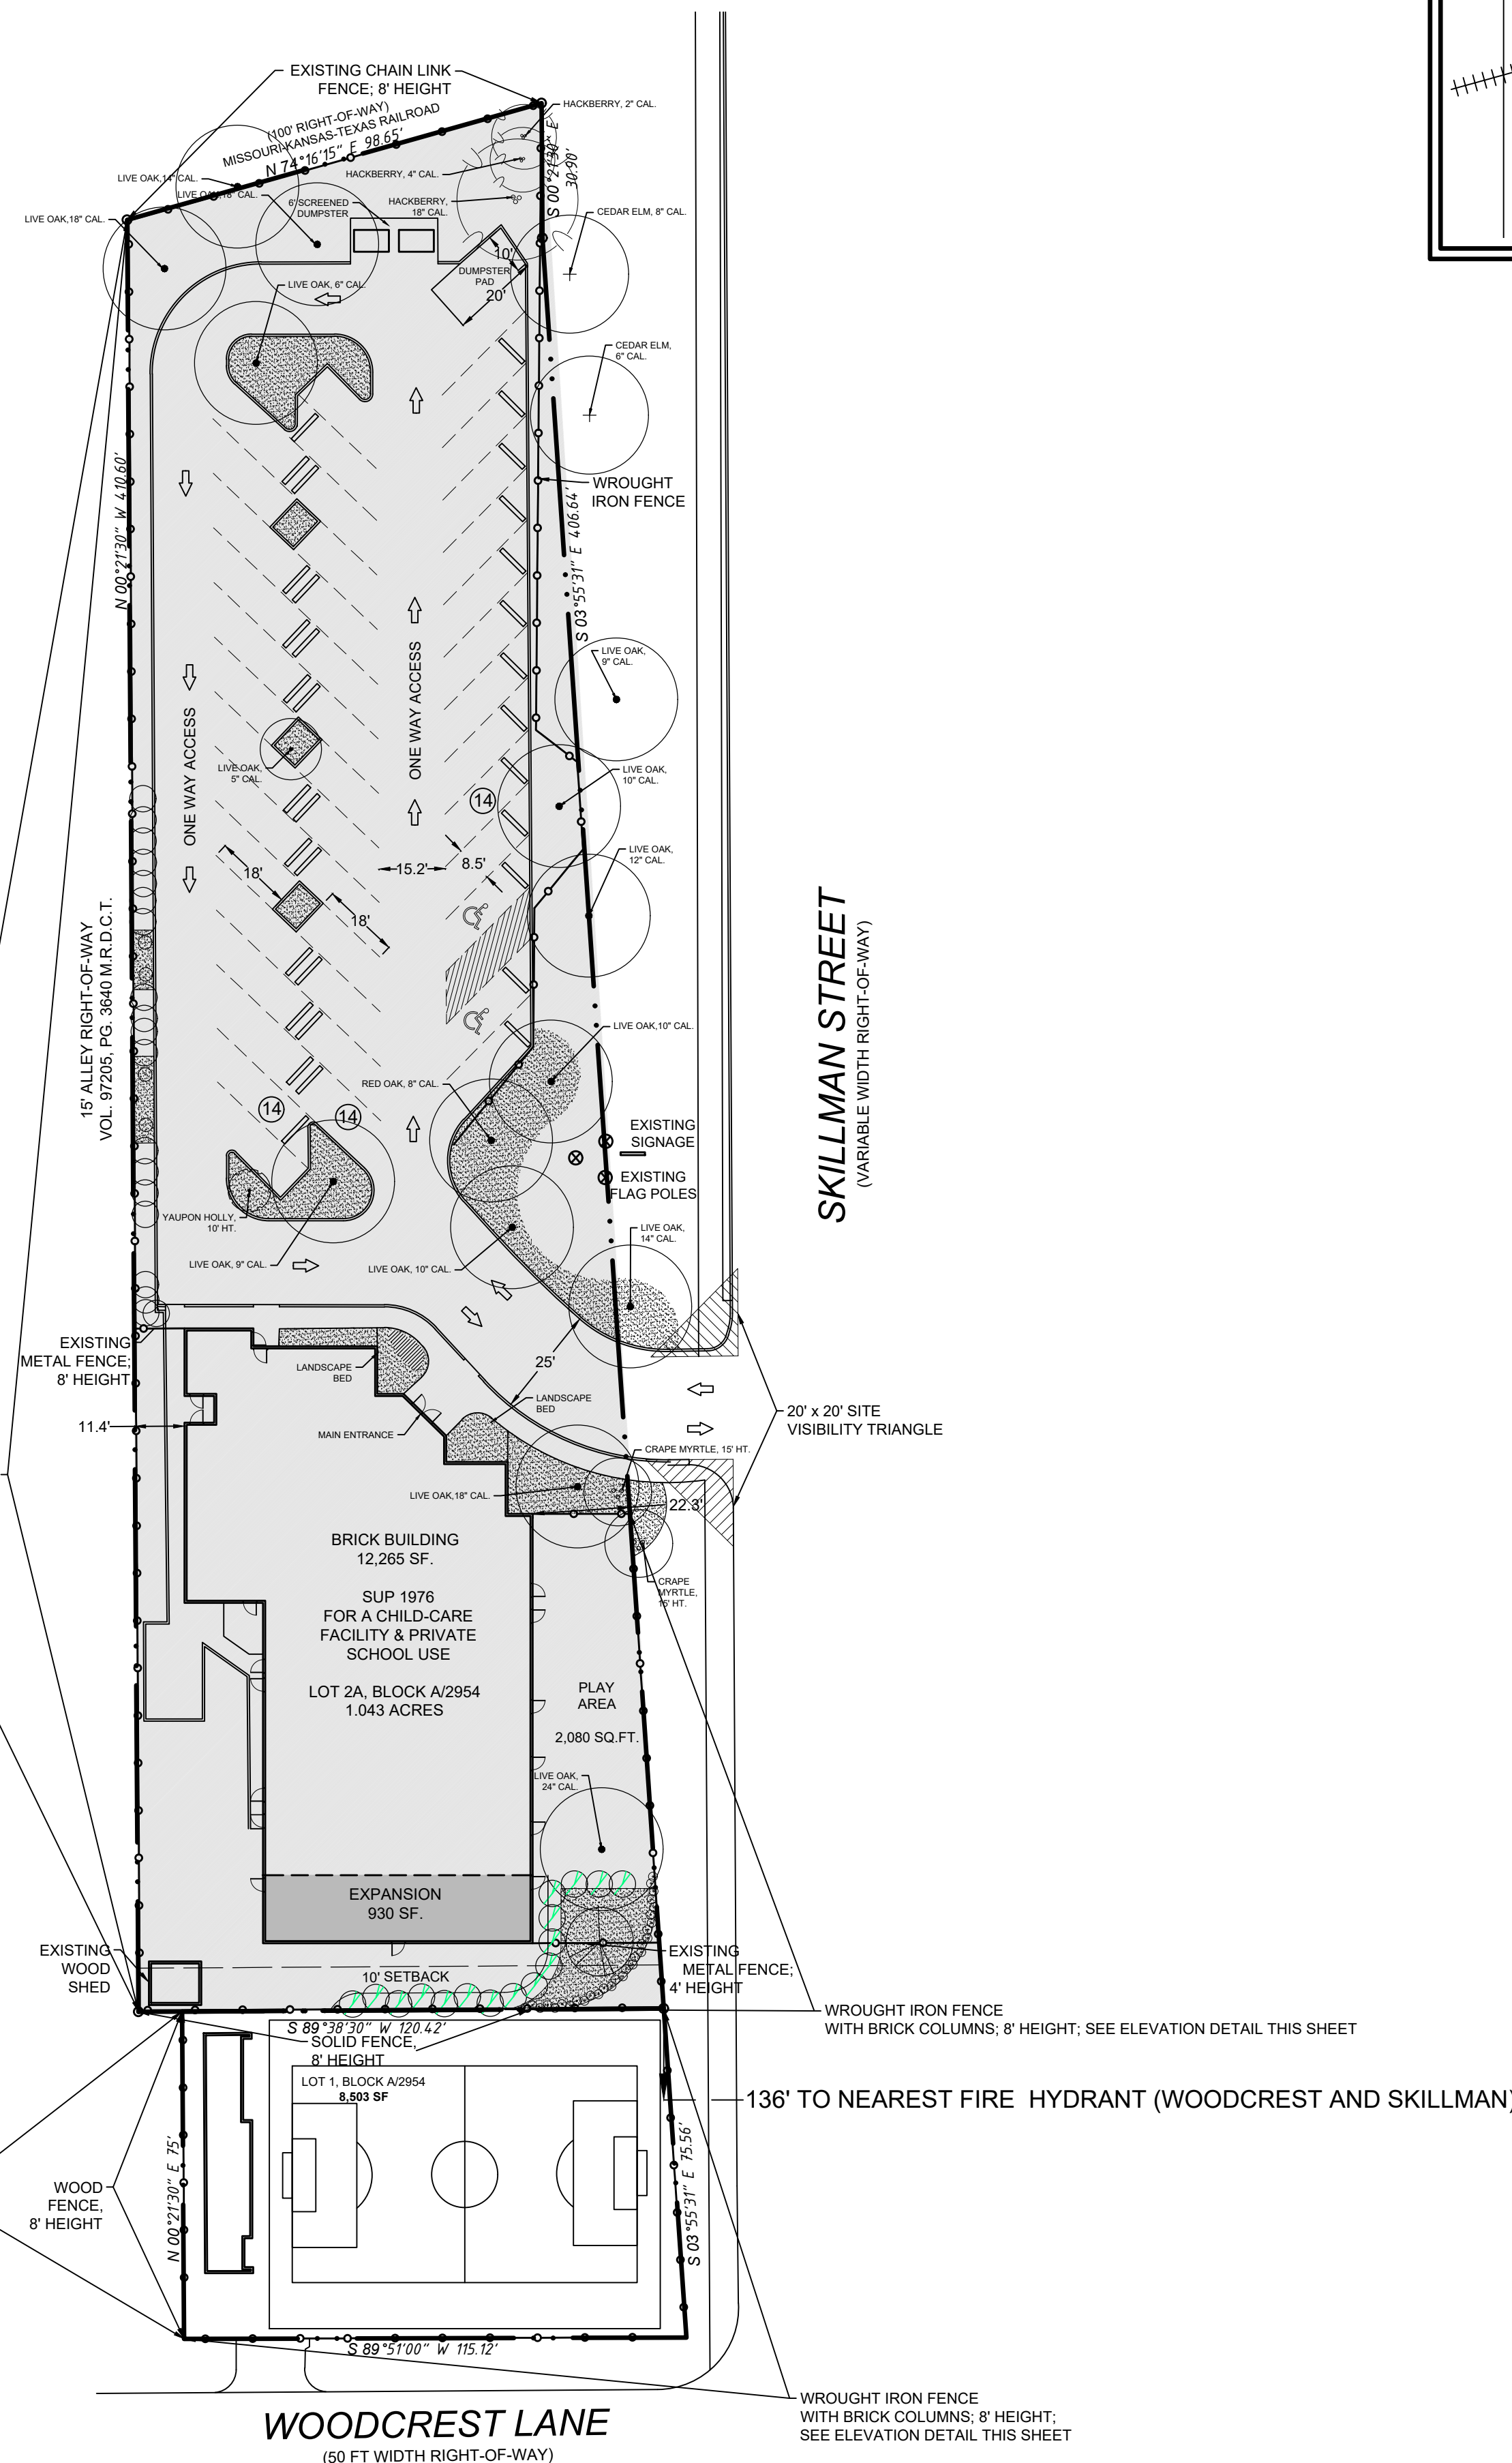

VICINITY MAP

NTS

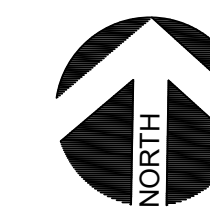

4405 SKILLMAN STREET

SPECIFIC USE PERMIT FOR A PRIVATE RECREATIONAL FACILITY

ZONING	R-7.5(A)
LOT AREA	8,503 SF
LOT	1
BLOCK	A/2934

Case Z223-325(CR)

08/08/2024
PROJECT NUMBER

CASE NUMBER

BALDWIN ASSOCIATES
3904 Elm Street, Suite B
Dallas, Texas 75226
MOBILE: 214.729.7949
OFFICE: 214.824.7949
rob@baldwinplanning.com



SUP to allow a Private Recreation Center
4405 SKILLMAN STREET
DALLAS, TX