



VICINITY MAP

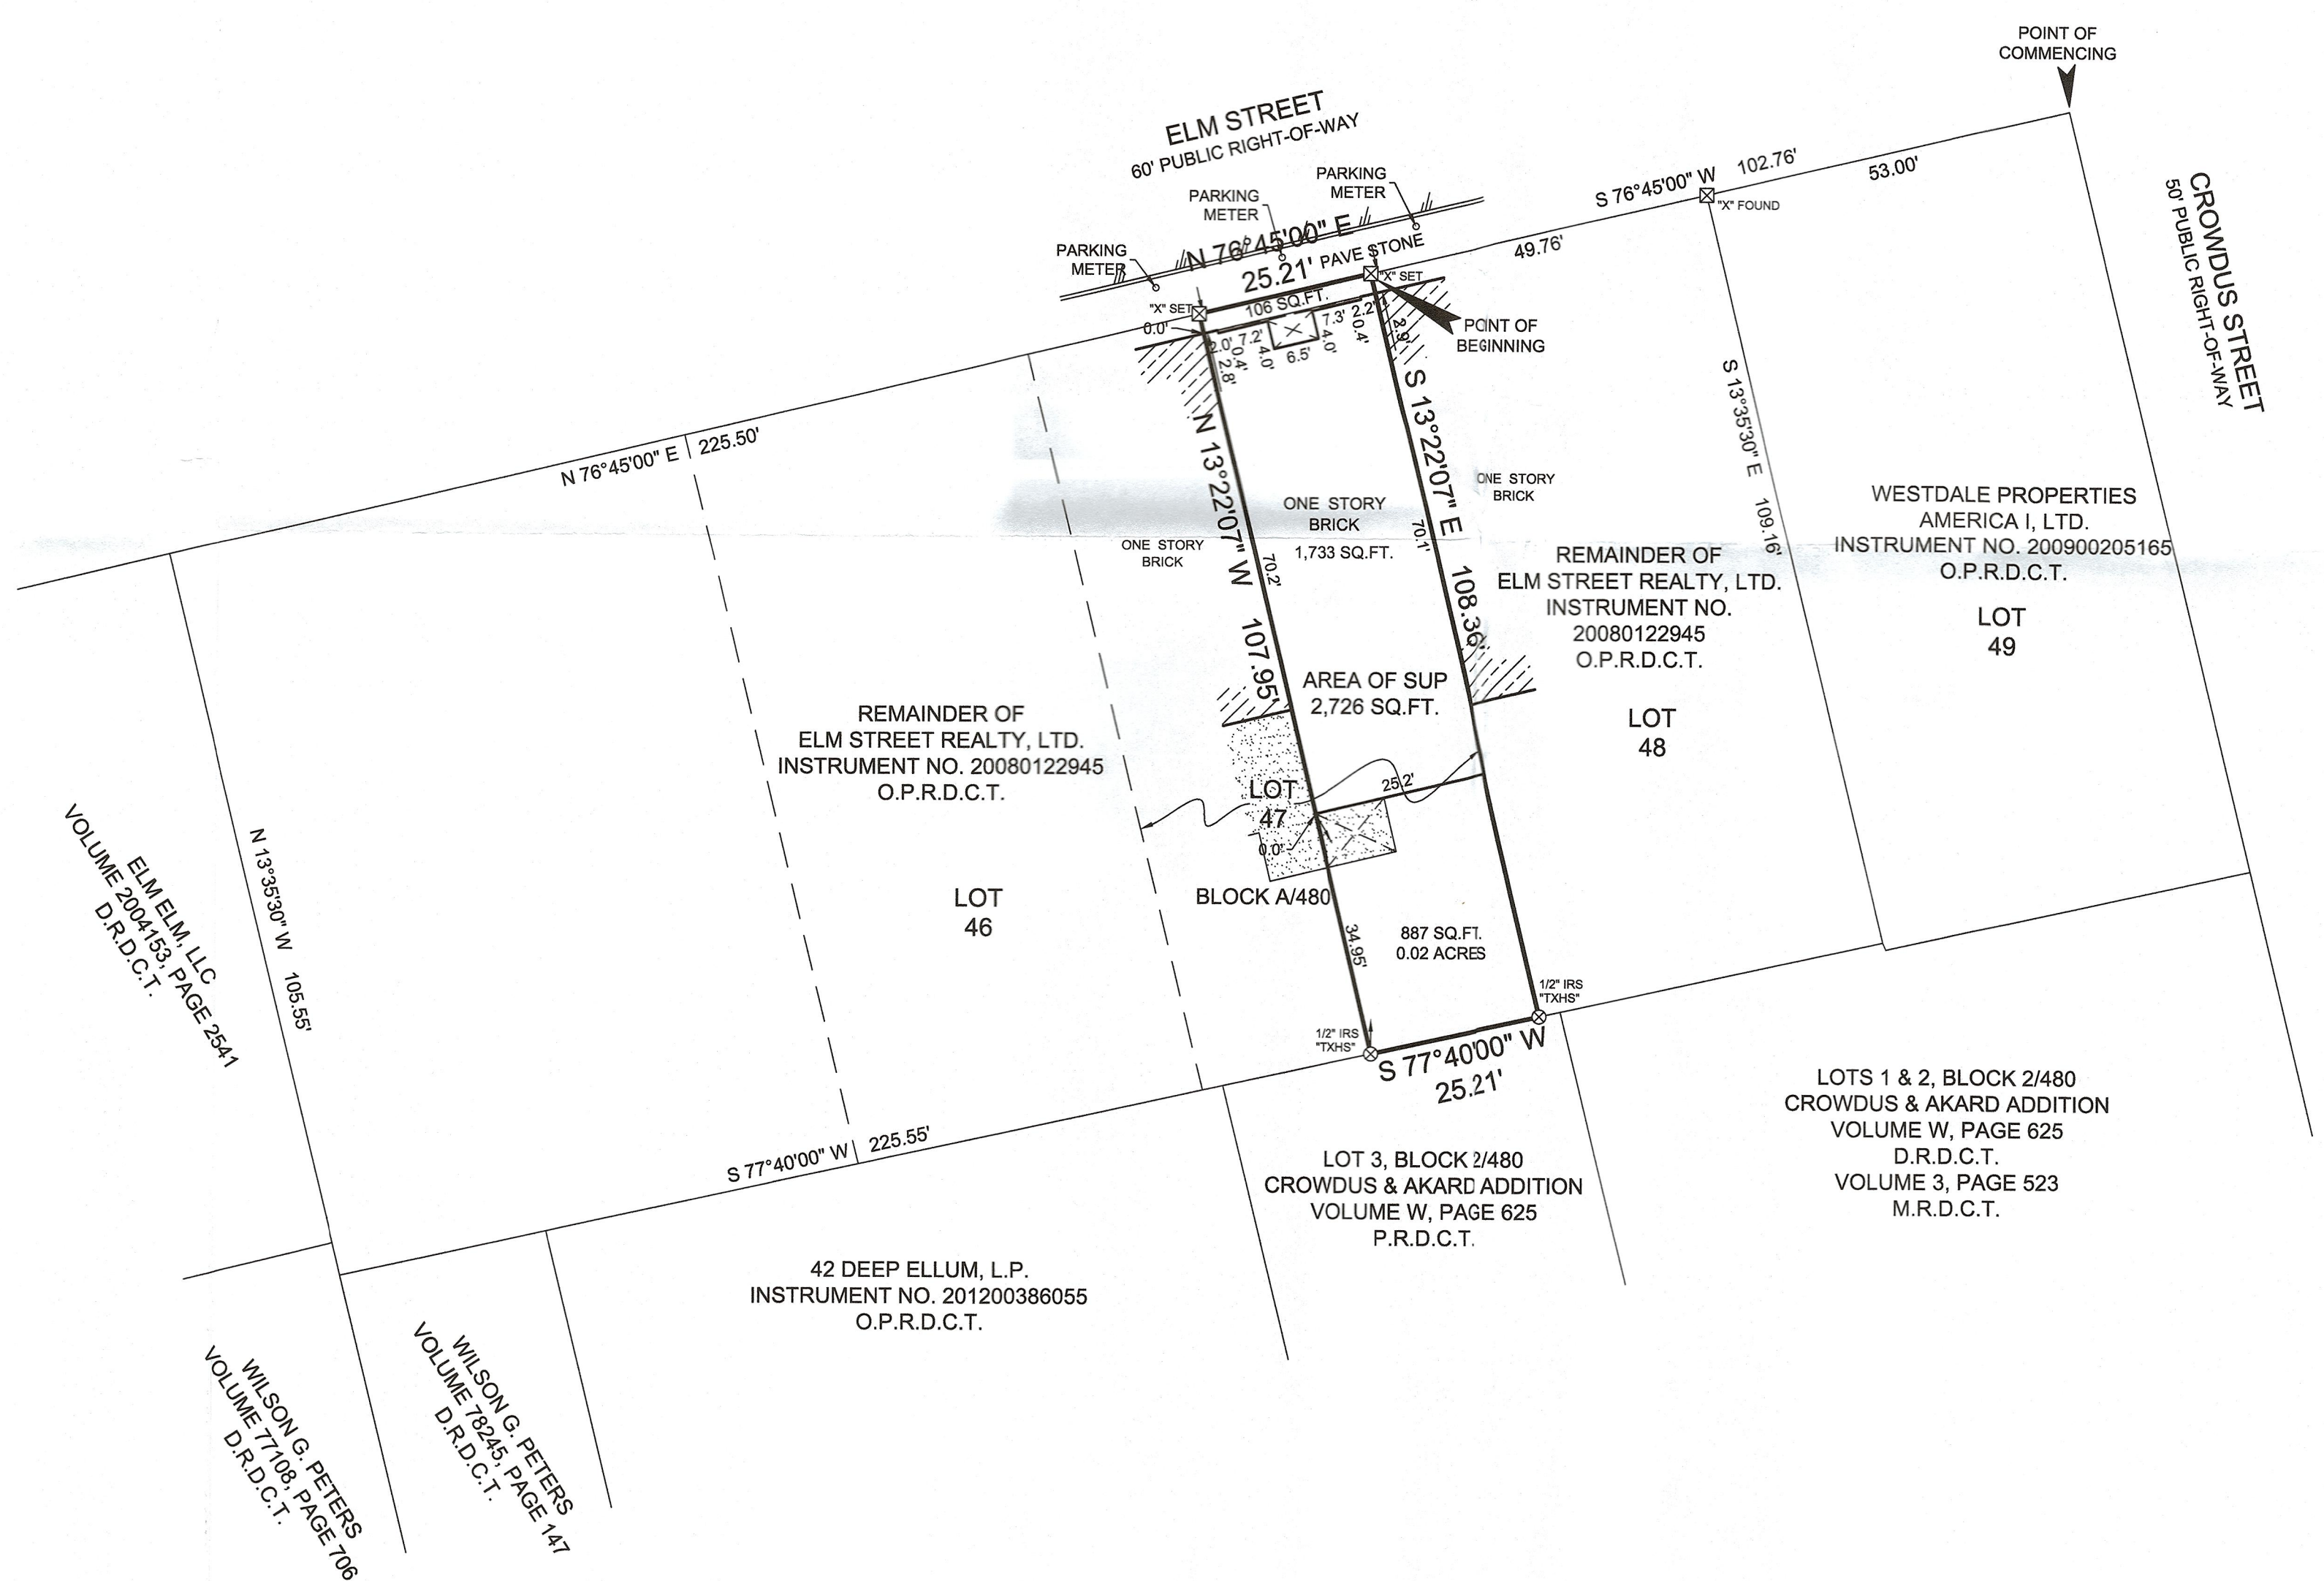


LEGEND

- | | | | |
|---|-------------------|----|------------------------------|
| ⊕ | HANDICAPPED SPACE | ⊙ | SANITARY SEWER MANHOLE COVER |
| ⊙ | PARKING SPACE | ⊗ | LIGHT POLE |
| ⊗ | IRON ROD FOUND | ● | POWER POLE |
| ⊗ | IRON ROD SET | ■ | BRICK COLUMN |
| ⊗ | IRON PIPE FOUND | AC | AIR CONDITIONING |
| ⊗ | FENCE POST CORNER | ⊕ | FIRE HYDRANT |
| ⊗ | "X" FOUND / SET | ▲ | ELECTRIC METER |
-
- | | |
|-----|--------------------------------|
| | ASPHALT PAVING |
| | CHAIN LINK FENCE |
| | WOOD FENCE |
| | WIRE FENCE |
| | IRON FENCE |
| | PIPE FENCE |
| | COVERED PORCH, DECK OR CARPORT |
| | CONCRETE PAVING |
| | GRAVEL/ROCK ROAD OR DRIVE |
| OES | OVERHEAD ELECTRIC SERVICE |
| OHP | OVERHEAD POWER LINE |
| SS | SANITARY SEWER LINE |

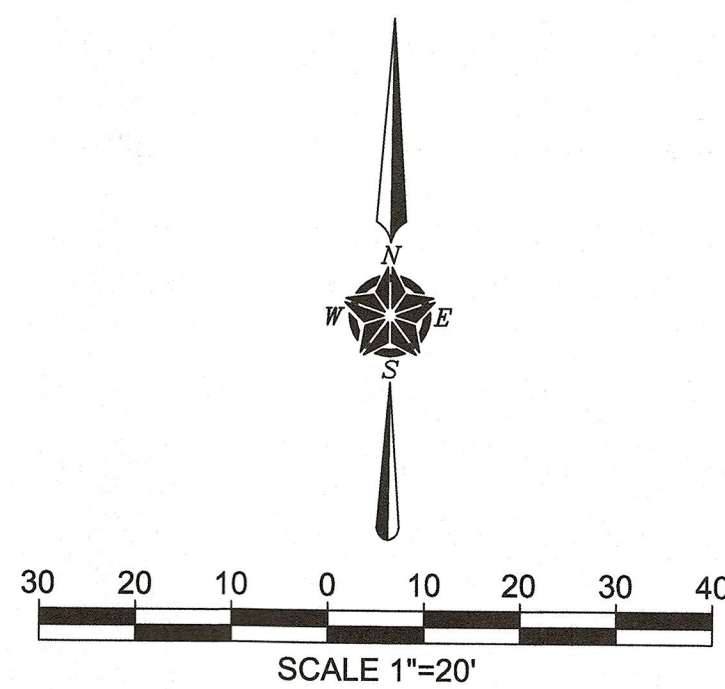

SUP SITE PLAN
 2716 ELM STREET
 PORTION OF LOT 47, BLOCK
 A/480 ELIZA MCCOY'S ADDITION
 DALLAS, DALLAS COUNTY, TEXAS
 JOB NO: 1301718-1
 DRAWN BY: EDDIE
 DATE: 05/22/2013
 SCALE: 1"=20'
 GIS123407 Z123-299

2234
187

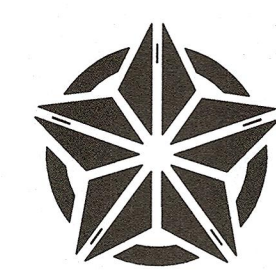

TEXAS HERITAGE
 SURVEYING, LLC

10610 Metric Drive, Suite 124, Dallas, TX 75243
 Office 214-340-9700 Fax 214-340-9710
 txheritage.com