




03 SUP Site Plan
1/8" = 1'-0"

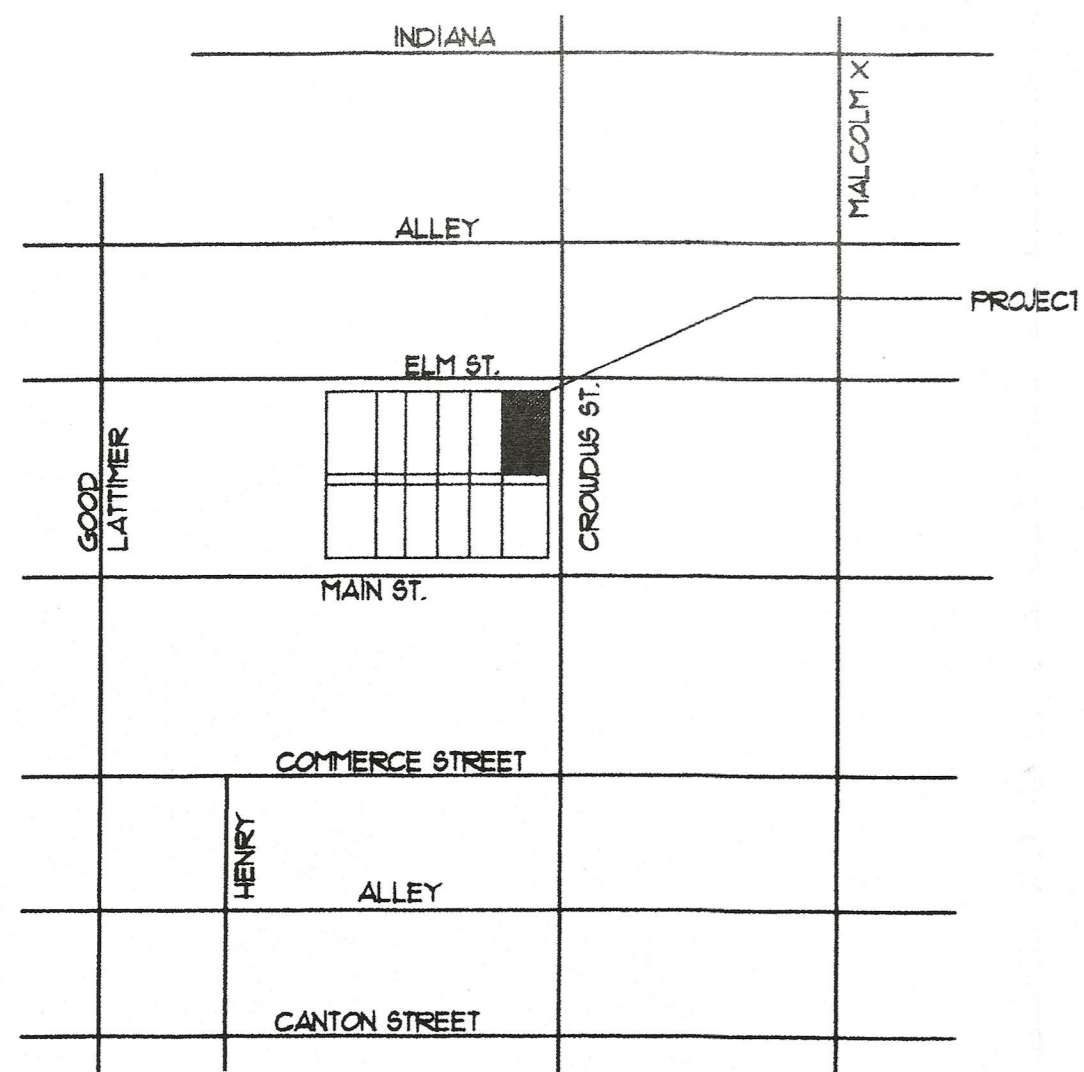

01 Vicinity Map
NO SCALE

SQUARE FOOTAGE SUMMARY

LOT AREA	5,000 SF
TOTAL BUILDING FLOOR AREA, INCLUDING 2ND FLOOR	4,792 SF
TOTAL AREA OF UNCOVERED ROOF TOP PATIO	2,304 SF
PARKING REQUIRED: 19	
INCLUDES PD 269 ORIGINAL BUILDING CREDIT, DART REDUCTION, AND 6 ON-STREET PARKING CREDIT	

ALL OTHER REQUIRED PARKING TO BE
PROVIDED ON REMOTE PARKING LOT

Hamilton Wolf Andrews
 Architecture / Design / Development
 Restaurant Design / Prototype Development
 3100 Centex, Suite #722
 Dallas, Texas 75226
 (214) 232-2700
 (214) 232-2701
 (214) 232-2702
 hwa@hwa.com

PROJECT / CLIENT

2724 Elm Street
Dallas, Texas 75226

ISSUE LOG:

DRAWN BY:
HAMILTON

SUP
Site
Plan