


Vicinity Map

SCALE: NO SCALE

Specific Use Permit:	
Microbrewery, Microdistillery or Winery	
Zoning:	PDD 269
Site Information:	
Total Existing Building Square Footage	10,150
SUP Bldng Area (SF):	2,250
Remaining Building Square Footage: (not a part)	7,900
*Total parking required:	0
Total parking provided on-street:	5
<small>*SEC. 51P-269.105 (j) L. Microbrewery, microdistillery, or winery. (ii) No off-street parking spaces are required for the first 5,000 square feet of floor area in a use that has a separate certificate of occupancy if the use is located in an original building.</small>	

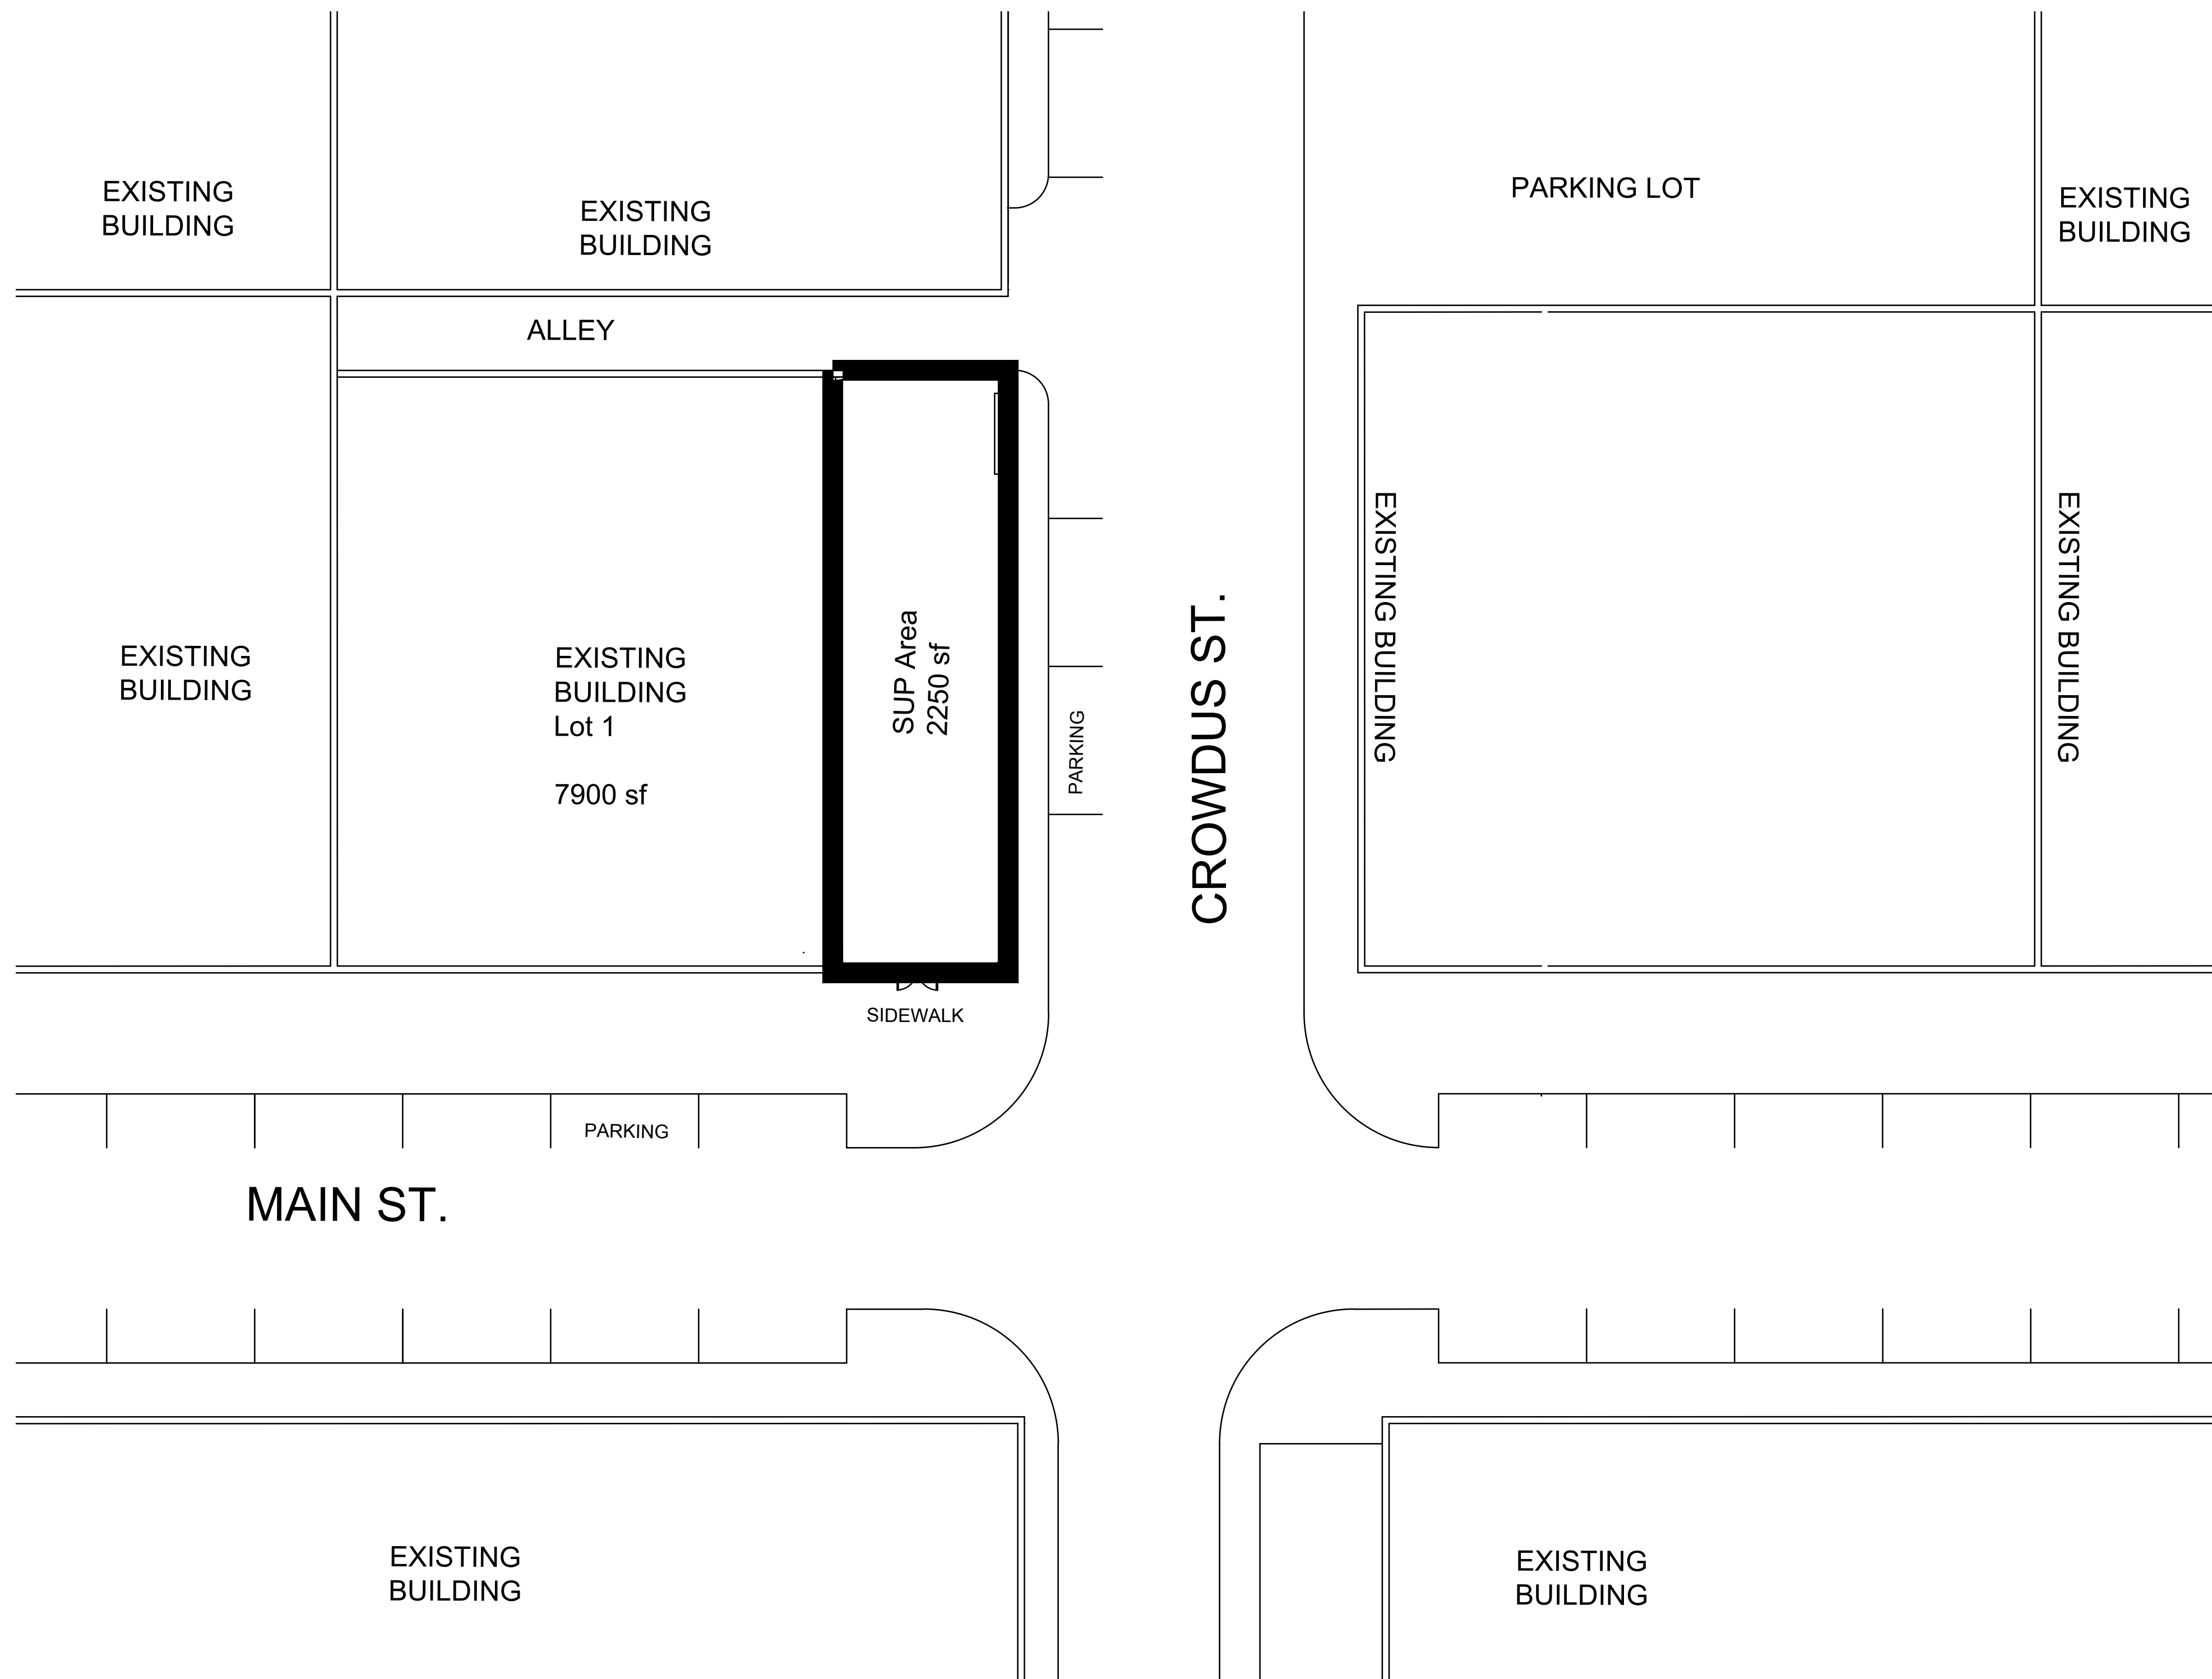

SUP Site Plan -Trinity Cider

SCALE: 1/16"=1'-0"

Hannah Soenksen
 Architecture/Design
 Site Planning
 C: 210-430-7787
 Hannahsoenksen@gmail.com
 6462 Riviera Dr.
 Irving, TX. 75039

Project/Client:

2721 Main Street
 DALLAS, TX. 75226

Issue Log:

Issue Log:

Drawn by:
 Hannah Soenksen
 Case Number:
 Z234-223