


10/26/2021


BALDWIN ASSOCIATES
 3904 Elm Street, Suite B
 Dallas, Texas 75226
 MOBILE: 214.729.7949
 OFFICE: 214.824.7949
 rob@baldwinplanning.com

Baldwin Associates

2850 DAIRY MILK LANE
 CITY OF DALLAS, TEXAS

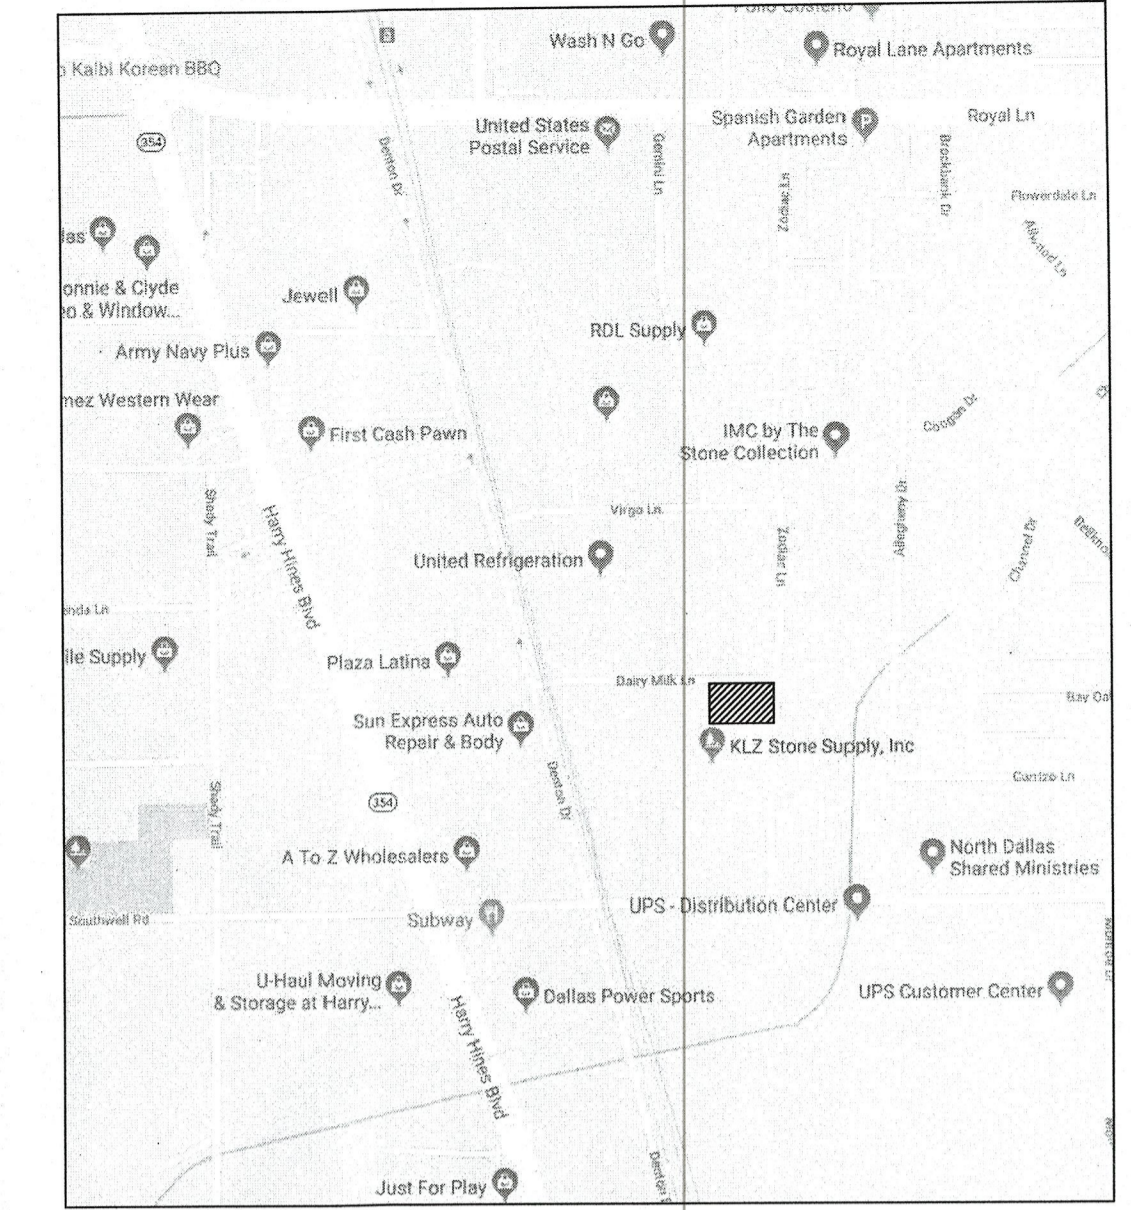

VICINITY MAP

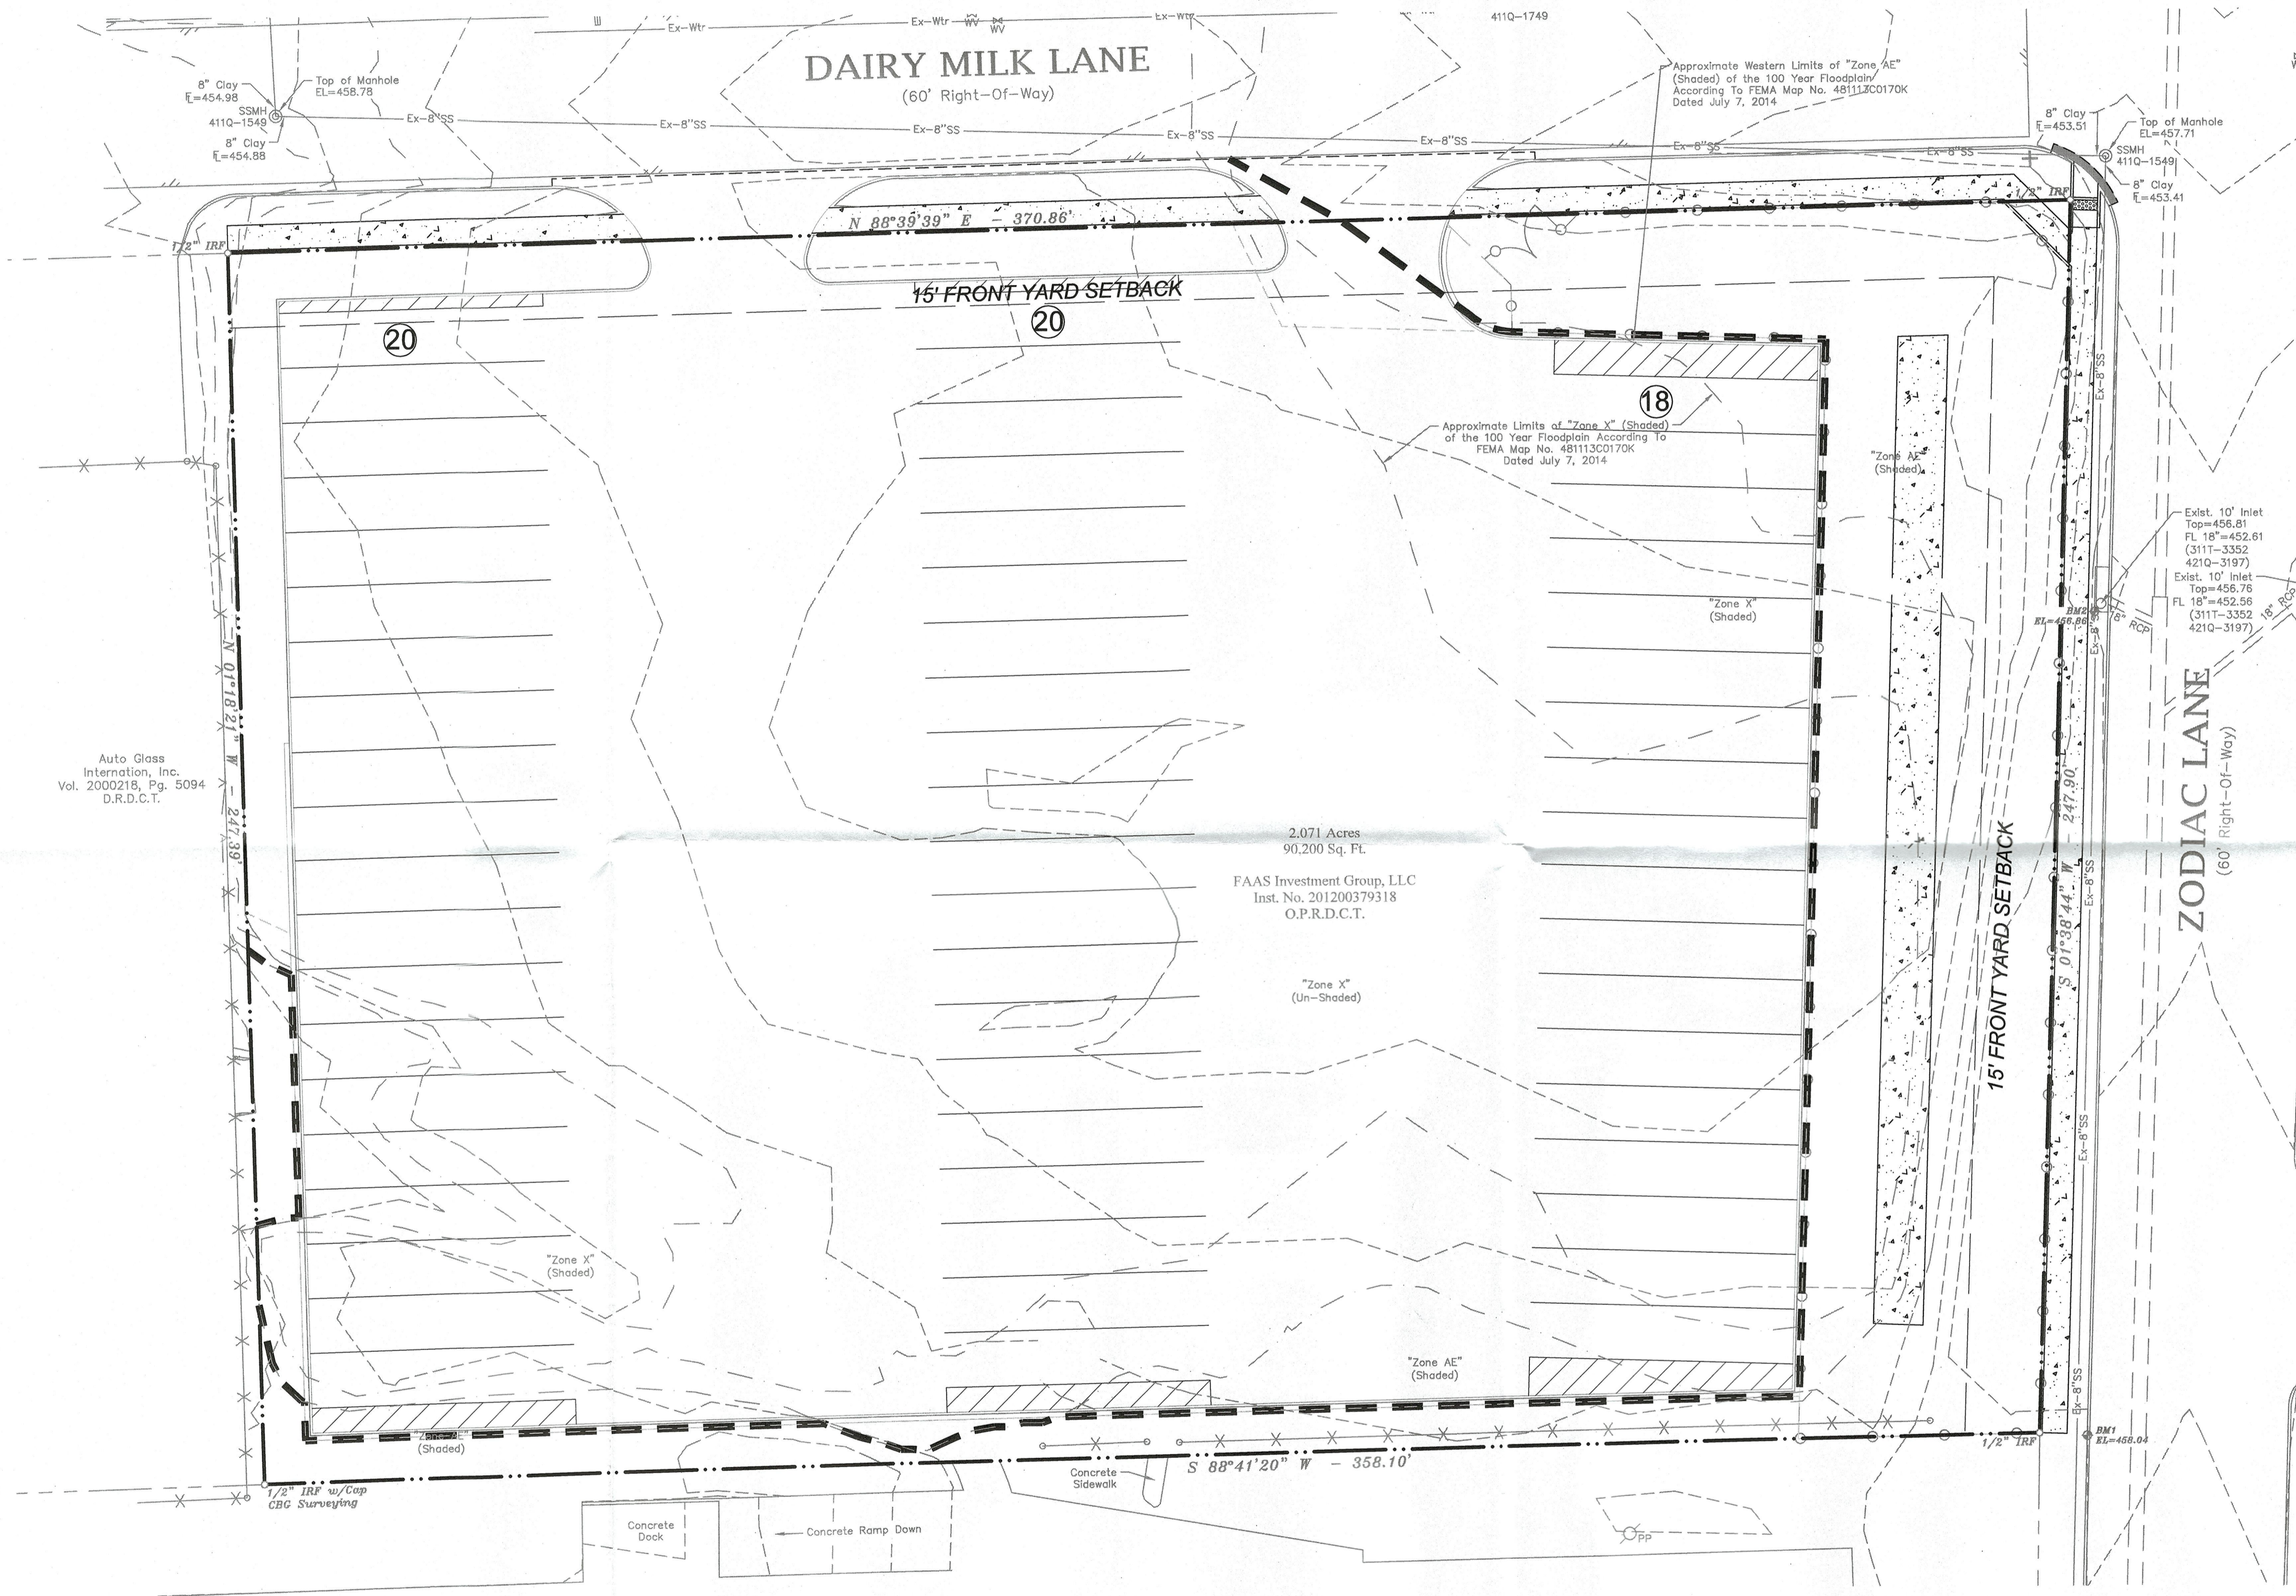


SITE DATA TABLE
 2850 DAIRY MILK LANE
 IR INDUSTRIAL RESEARCH DISTRICT
 SUP FOR COMMERCIAL TRUCK PARKING

TOTAL SITE AREA	90,230 SF	2.07 AC
	REQ.	PROVIDED
PARKING	0	58 TRUCK PARKING

2223-128



1 SUP SITE PLAN
 SCALE: 1" = 20'-0"

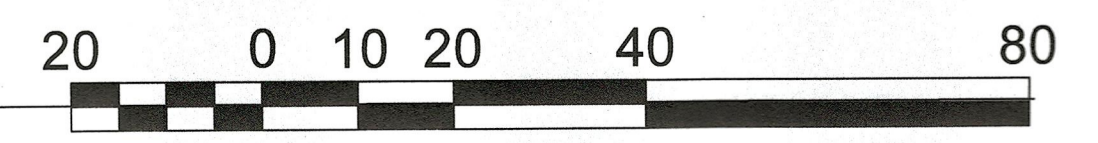

Auto Glass
 International, Inc.
 Vol. 2000218, Pg. 5094
 D.R.D.C.T.