PROJECT DATA:

CURRENT ZONING PD 388 TENTH STREET HISTORIC DISTRICT PROPOSED ZONING: SUP

SPECIFIC USE PERMIT LOT AREA:

28,197 SQUARE FEET OR 0.65 OF AN ACRE

EXISTING STRUCTURE: DAYCARE: 1 STORY

2,033 S.F. MAIN STRUCTURE

6,047 S.F. PLAYGROUND AREA

PARKING DATA:

IMPERVIOUS SURFACE AREA: 8,242 S.F. 29%

DAYCARE: 1/500 PARKING SPACES

PARKING SPACES REQUIRED 4 PARKING SPACES

PARKING SPACES PROVIDED 11 PARKING SPACES

LANDSCAPE AREA: 19,955 S.F.


CHILD-CARE-FACILITY

MAXIMUM NUMBER OF CHILDREN: 53

NUMBER OF EMPLOYEES: 6

BUSINESS HOURS OF OPERATION: 6:30 A.M. TO 6:30 P.M.

INDOOR FLOOR SQUARE FOOTAGE: 1950 SQUARE FEET

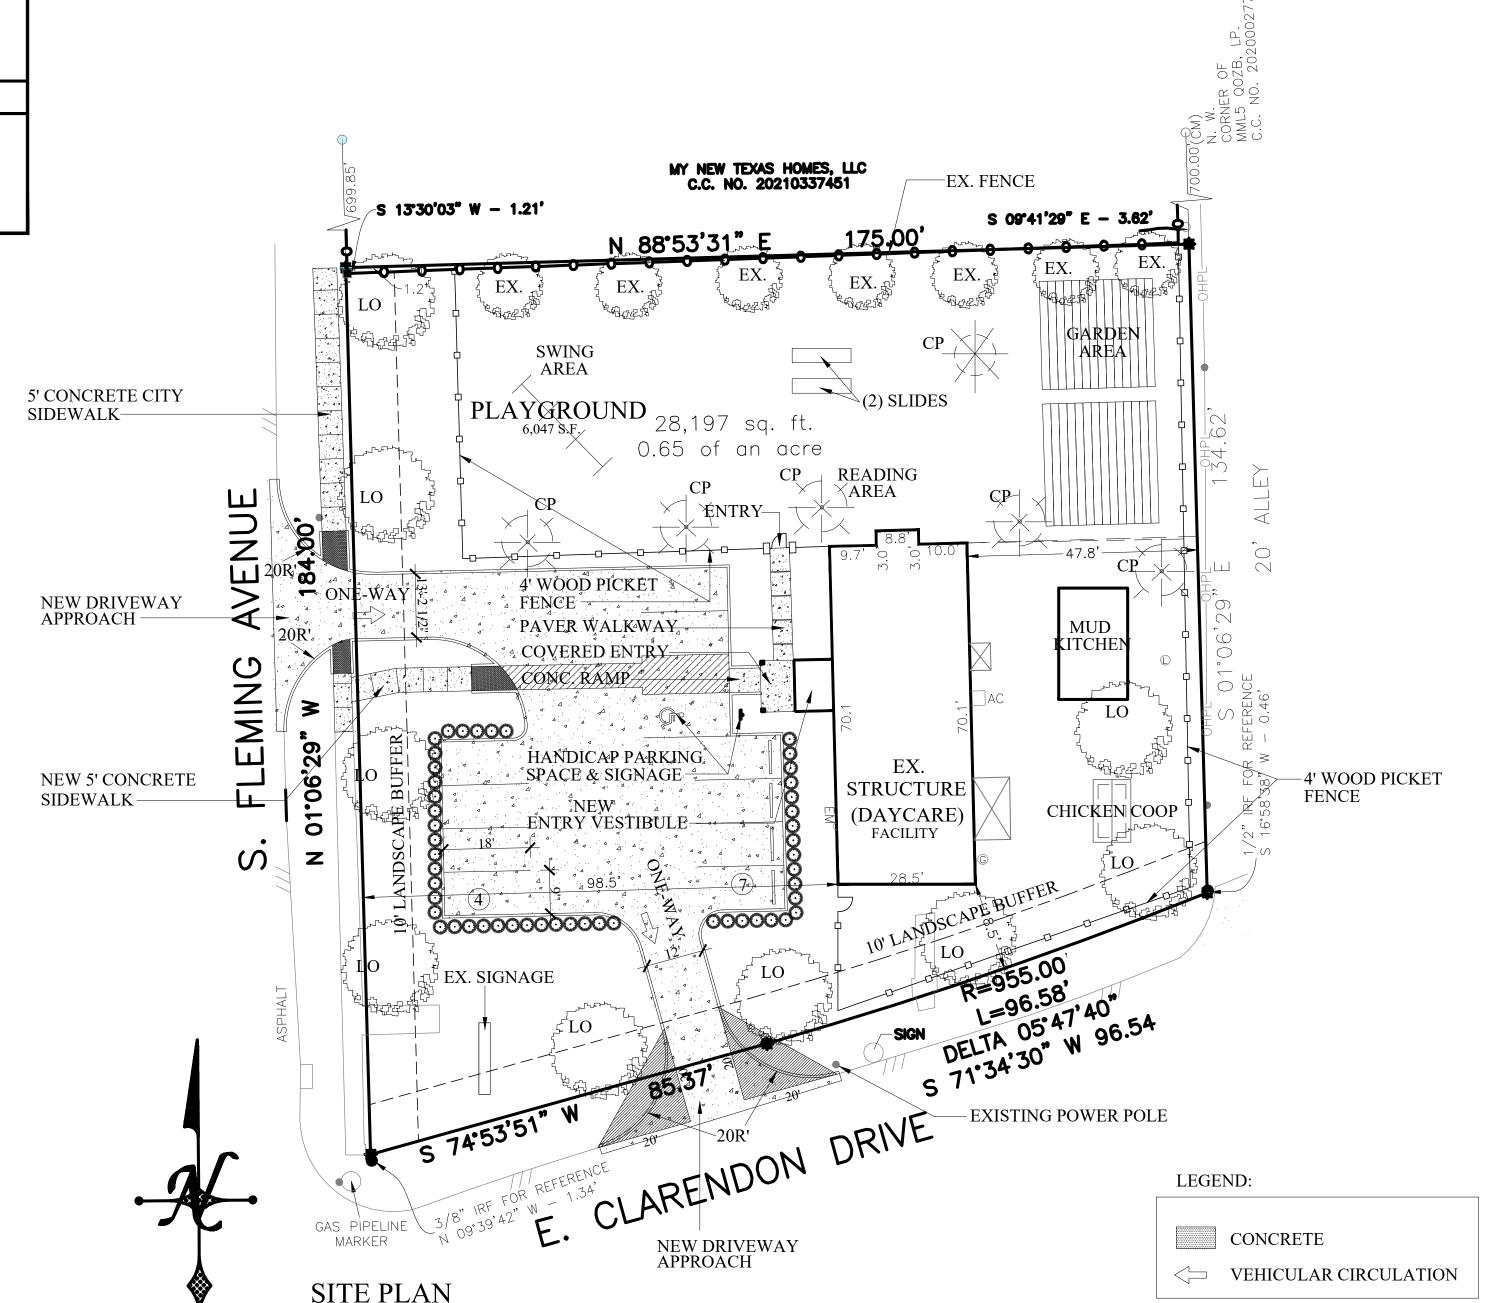

SITE PLAN
SCALE: 1/16"=1'-0"

LEGEND:

CONCRETE

1. PLANT QUANTITIES ARE LISTED FOR CONVENIENCE ONLY. IN CASES OF DISCREPANCIES, QUANTITIES SHOWN ON PLAN DRAWINGS SHALL GOVERN.

5. THE PROPERTY OWNER IS RESPONSIBLE FOR REGULAR WEEDING, MOWING, IRRIGATION, FERTILIZING, PRUNING AND OTHER MAINTENANCE OF ALL PLANTINGS. THE REQUIRED

PERMITTED WITHOUT WRITTEN APPROVAL FROM DESIGNER.

EQUIPPED WITH A FREEZE GUARD AND RAIN SENSOR. 4. ALL LANDSCAPE BEDS SHOULD HAVE STEEL EDGING.

2. NO SUBSTITUTION OF LANDSCAPE MATERIALS REGARDING QUANTITY, TYPE OR SIZE SHALL BE

PLANO, TX 75074


DALLAS, TEXAS 75233

3. ALL PLANTS SHALL BE IRRIGATED BY AN UNDERGROUND AUTOMATED IRRIGATION SYSTEM

⟨□ VEHICULAR CIRCULATION

PLANT SCHEDULE

EVERGREEN TREES	<u>QTY</u>	COMMON NAME	BOTANICAL NAME	<u>CONT</u>	<u>CAL</u> <u>SIZE</u>
FO	9	Live Oak	Quercus virginiana	100 gal	4"Cal 12-15` H
EXISTING	2	Live Oak	Quercus virginiana	EX.	EX.
	1	Chinese Pistachio	Pistacia chinensis	EX.	4" Cal
SHRUBS	<u>QTY</u>	COMMON NAME	BOTANICAL NAME	<u>CONT</u>	
	50	Dwarf Burford Holly	Ilex cornuta 'Dwarf Burford'	24" @ INSTALLIO	N
GROUND COVERS	<u>QTY</u>	COMMON NAME	BOTANICAL NAME	CONT	
	1,806 sf	Bermuda Grass	Cynodon dactylon	Sod	

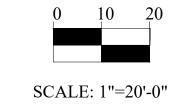

LANDSCAPE PLAN

SUP: Z-223-308

LOT 1 OF 119/3102 OAK CLIFF ORIGINAL ADDITION TO THE CITY OF DALLAS. TEXAS AND BEING A TRACT CONVEYED TO REV. WALTER BREWER AND WIFE, FLORENCE BREWER RECORDED IN VOLUME 2003066. PAGE 1289 DEED RECORDS DALLAS COUNTY, TEXAS (D.R.D.C.T.)

PREPARED: OCT. 24, 2023

LA ESCUELITA SPANISH **IMMERSION PRESCHOOL**



LANDSCAPING MUST BE MAINTAINED IN A HEALTHY GROWING CONDITION AT ALL TIMES. PREPARER: APPLICANT / OWNER: 366 S. FLEMING AVE. JOSEPH N. ANTHONY GONZALES JESSICA I & IVAN 6205 TOWER COURT 3619 BLUE RIDGE BLVD DALLAS, TX