



12' SECTION OF PROPOSED FENCE

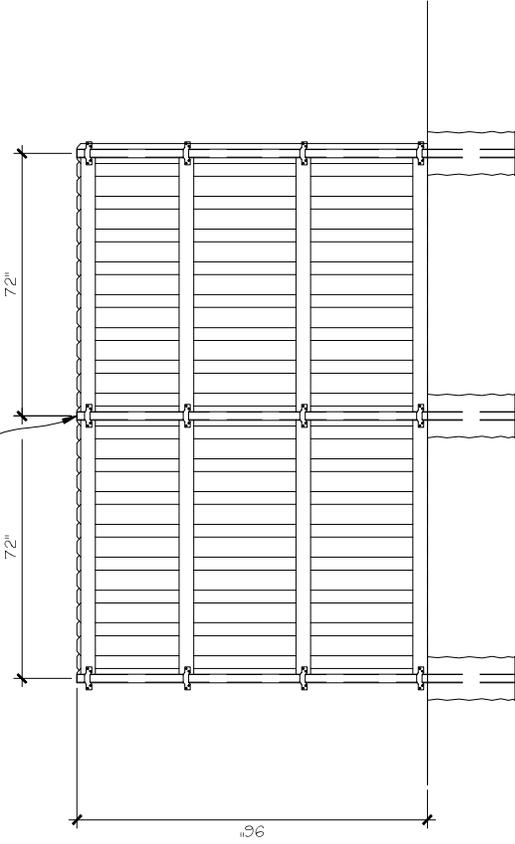

1 REAR ELEVATION - FACING BACKYARD  
SCALE: 3/4" = 1'

12' SECTION OF PROPOSED FENCE

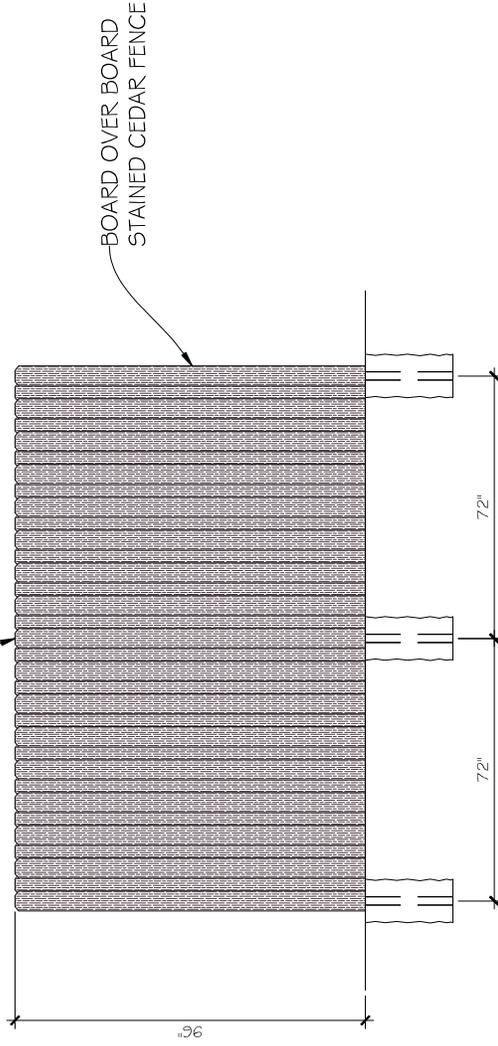

2 FRONT ELEVATION - FACING ROYAL LANE  
SCALE: 3/4" = 1'

THIS DOCUMENT IS THE PROPERTY OF THE ARCHITECT. IT IS TO BE USED ONLY FOR THE PROJECT AND SITE SPECIFICALLY IDENTIFIED HEREIN. ANY REUSE, REPRODUCTION, OR DISTRIBUTION OF THIS DOCUMENT WITHOUT THE WRITTEN PERMISSION OF THE ARCHITECT IS STRICTLY PROHIBITED. THE ARCHITECT ASSUMES NO LIABILITY FOR ANY DAMAGE, INJURY, OR LOSS OF ANY KIND, ARISING FROM THE USE OF THIS DOCUMENT.

10662 COUNTESS  
PELLAND RESIDENCE  
FENCE

Drawn By:  
Checked By:

REV.	NO.	C.O.	DESCRIPTION	DATE

Date: \_\_\_\_\_  
 Job #: \_\_\_\_\_  
 Sheet #: **A-02**