



Plotted By: Alexander, Sean Sheet Set: K:\DAL\Civil\064613100-Forest Theater\064613100-Forest Theater\064613100-Forest Theater_SUP_Site Plan.dwg
 Date: May 02, 2023 07:55:01am
 This document, together with the concepts and designs presented herein, is intended only for the specific purpose and client for which it was prepared. Reuse of and improper reliance on this document without written authorization and adaptation by Kimley-Horn and Associates, Inc. shall be without liability to Kimley-Horn and Associates, Inc.

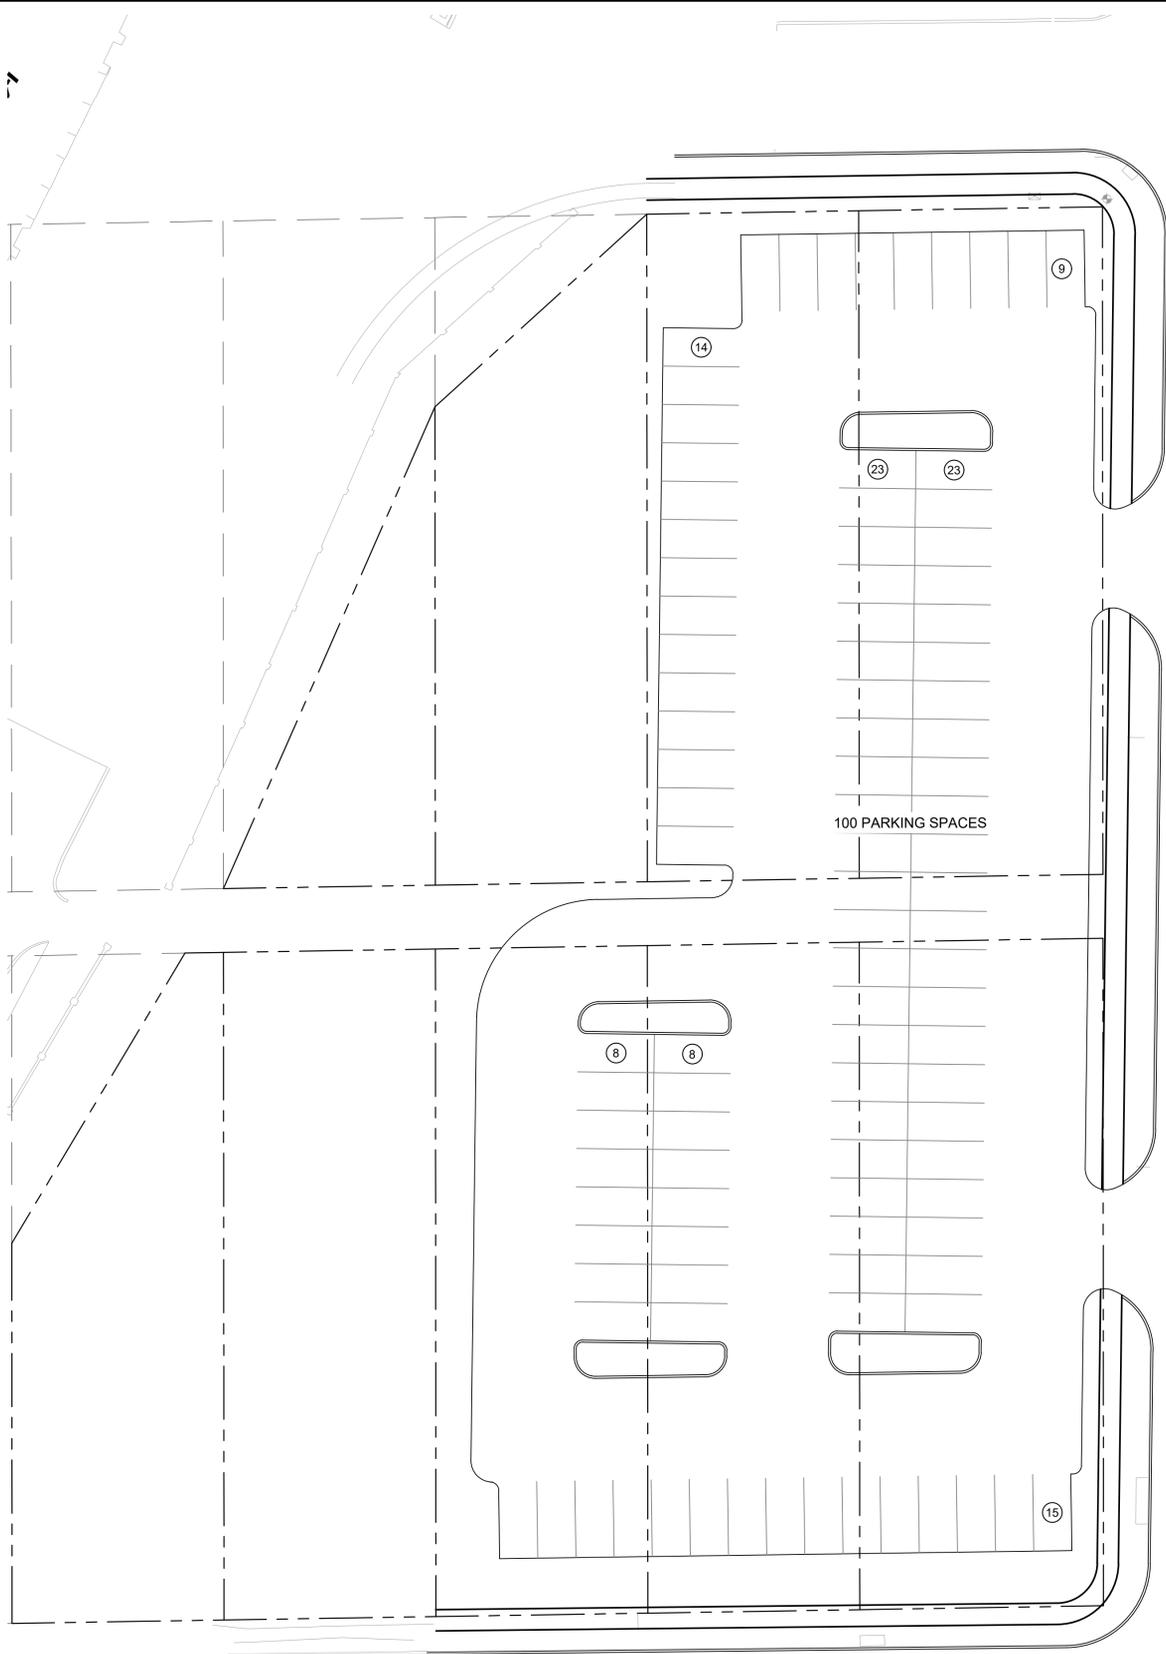


S HARWOOD ST

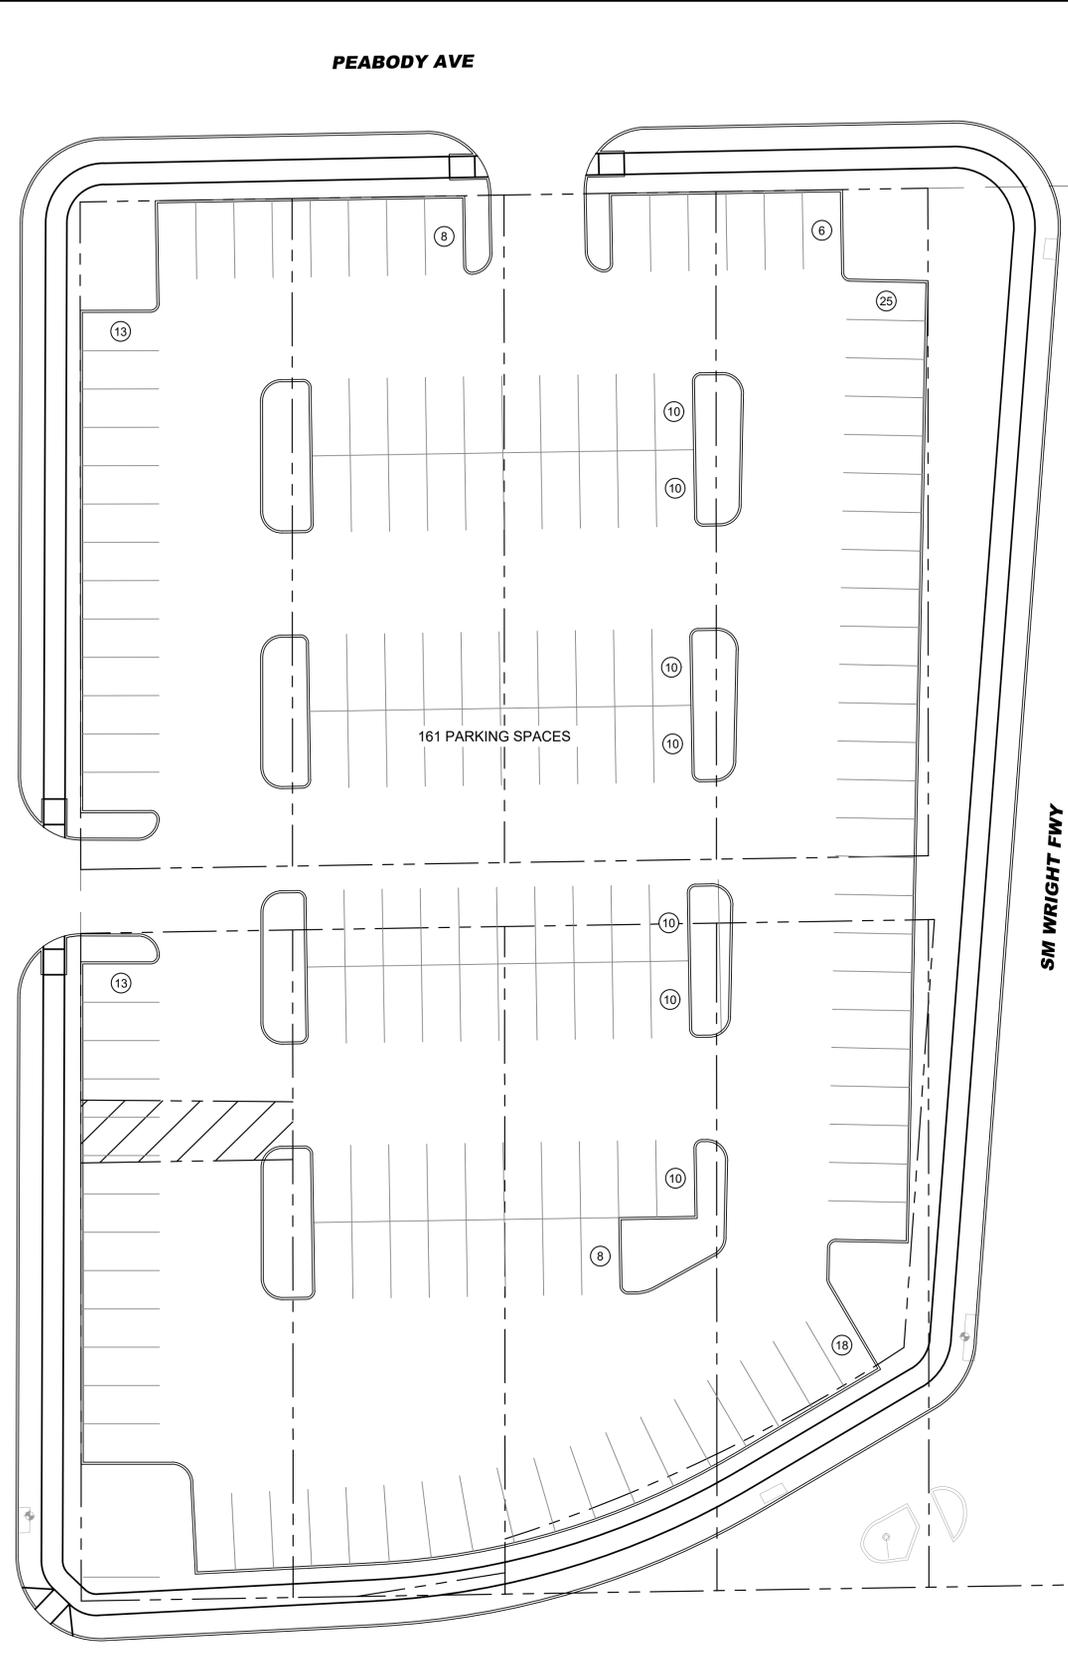

PEABODY AVE

PENNSYLVANIA AVE

SM WRIGHT FWY

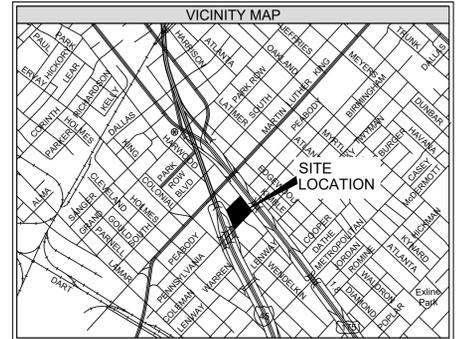

SITE DATA SUMMARY	
ADDRESS	1814, 1816 & 1906 Peabody 1805, 1813, 1817, 1821, 1901, 1905 & 1909 Pennsylvania 3116 S. Harwood
BLOCK	12/1158 and 13/1159
LOTS	5, 6, Part of Lot 8, 10, 11, 12 and 1-4 & 7-10
LAND AREA	2.432 acres
ZONING	PD 595 (CC & D)
PARKING PROVIDED	261

REVISIONS			
REV NO.	DATE	DESCRIPTION	BY


 © 2023 KIMLEY-HORN AND ASSOCIATES, INC. TX F-928 PH: 972-770-1300 FAX: 972-239-3820
 13455 NOEL ROAD, TWO GALLERIA OFFICE TOWER, SUITE 700, DALLAS, TEXAS 75240
 WWW.KIMLEY-HORN.COM

PLAT NO.	BLDG PERMIT NO.	DEV ENGINEERING TRACKING NOS.

SITE PLAN
FOREST THEATER
SPECIAL USE PERMIT
CITY OF DALLAS, DALLAS COUNTY, TEXAS
ZXXX-XXX

REVIEWED BY:	DRAWN BY:	DATE	FILE	NUMBER	SHEET
AMC	SPA	04/24/2023			

Case Z223-268(LG)