

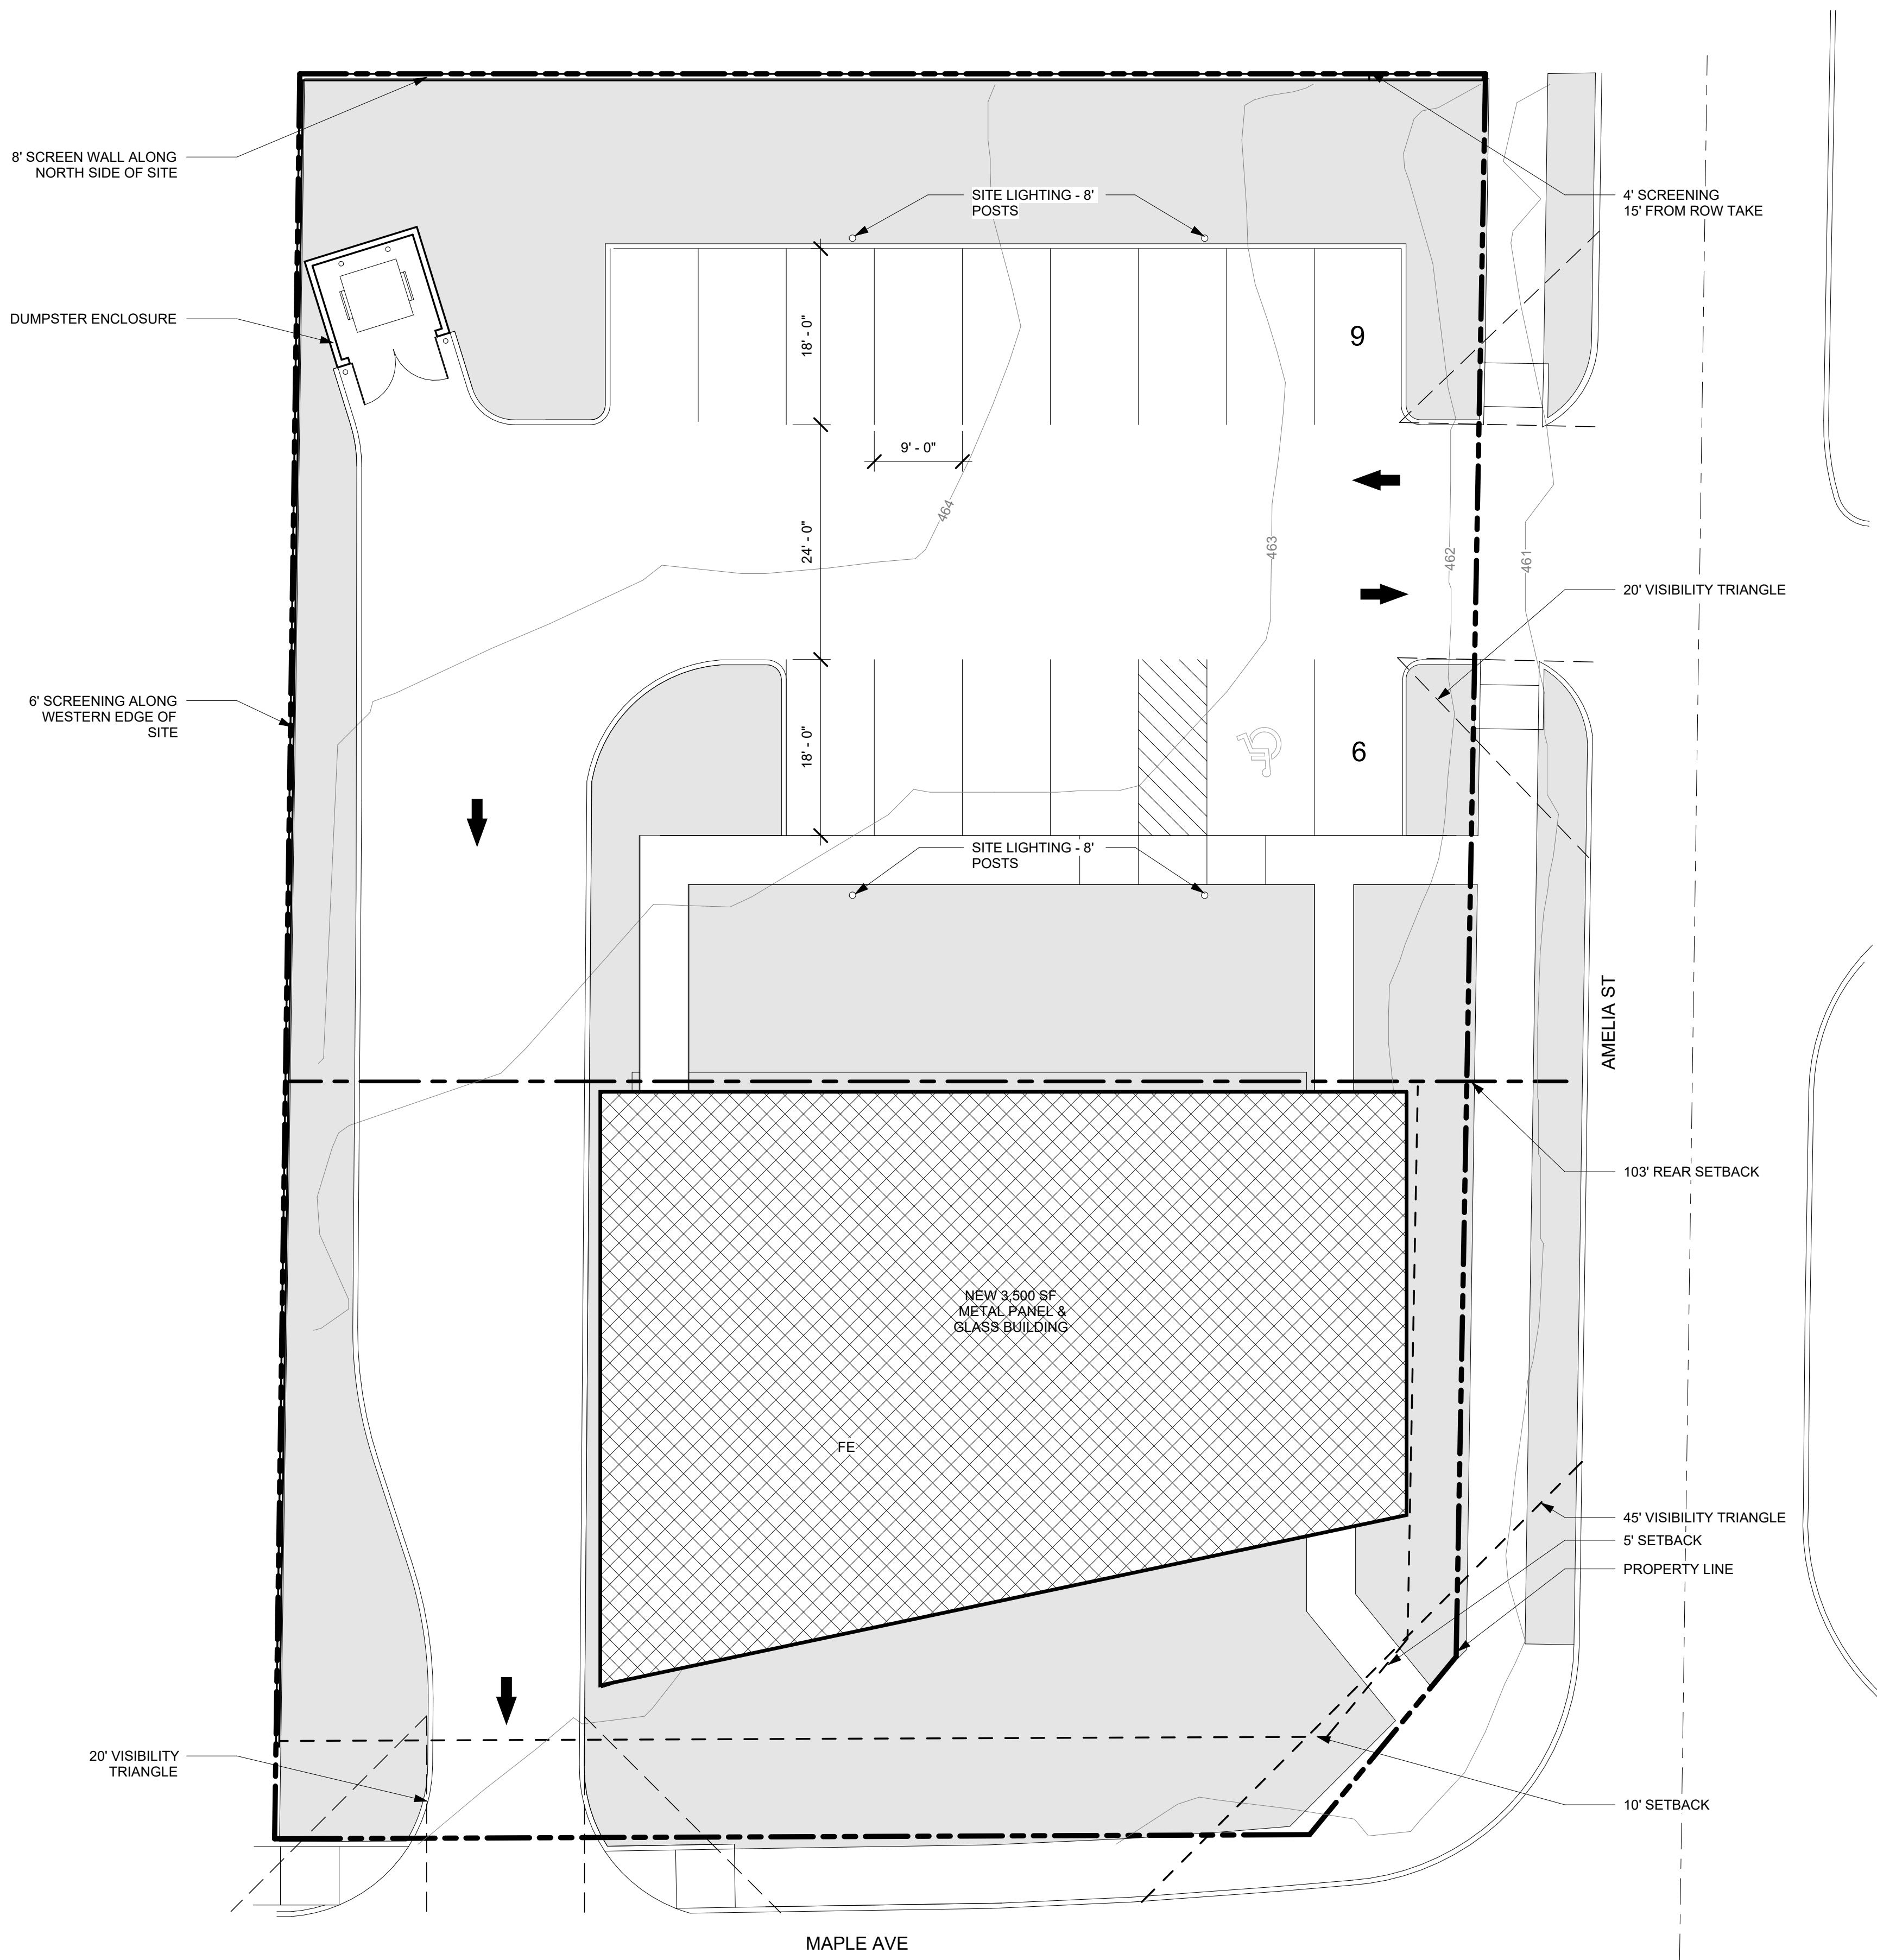


PARKING TABLE	
PARKING RATIO FOR FINANCIAL INSTITUTION W/ DRIVE-THRU WINDOW	1 / 333sf
PARKING REQUIRED	10.5 SPACES
TOTAL PARKING PROVIDED	15 SPACES
IMPERVIOUS LOT COVERAGE	
LOT SQUARE FOOTAGE	21,775sf (0.5 acres)
PERVIOUS COVERAGE	7,374sf (34%)
TOTAL IMPERVIOUS COVERAGE	14,272sf (66%)
FAR	
LOT SQUARE FOOTAGE	21,775sf (0.5 acres)
BUILDING SQUARE FOOTAGE	3,500sf
FAR	0.16

VICINITY MAP

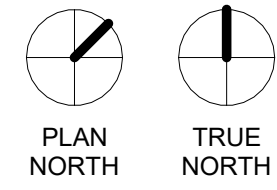

1 ARCHITECTURAL SITE PLAN
SCALE: 3/32" = 1'-0"

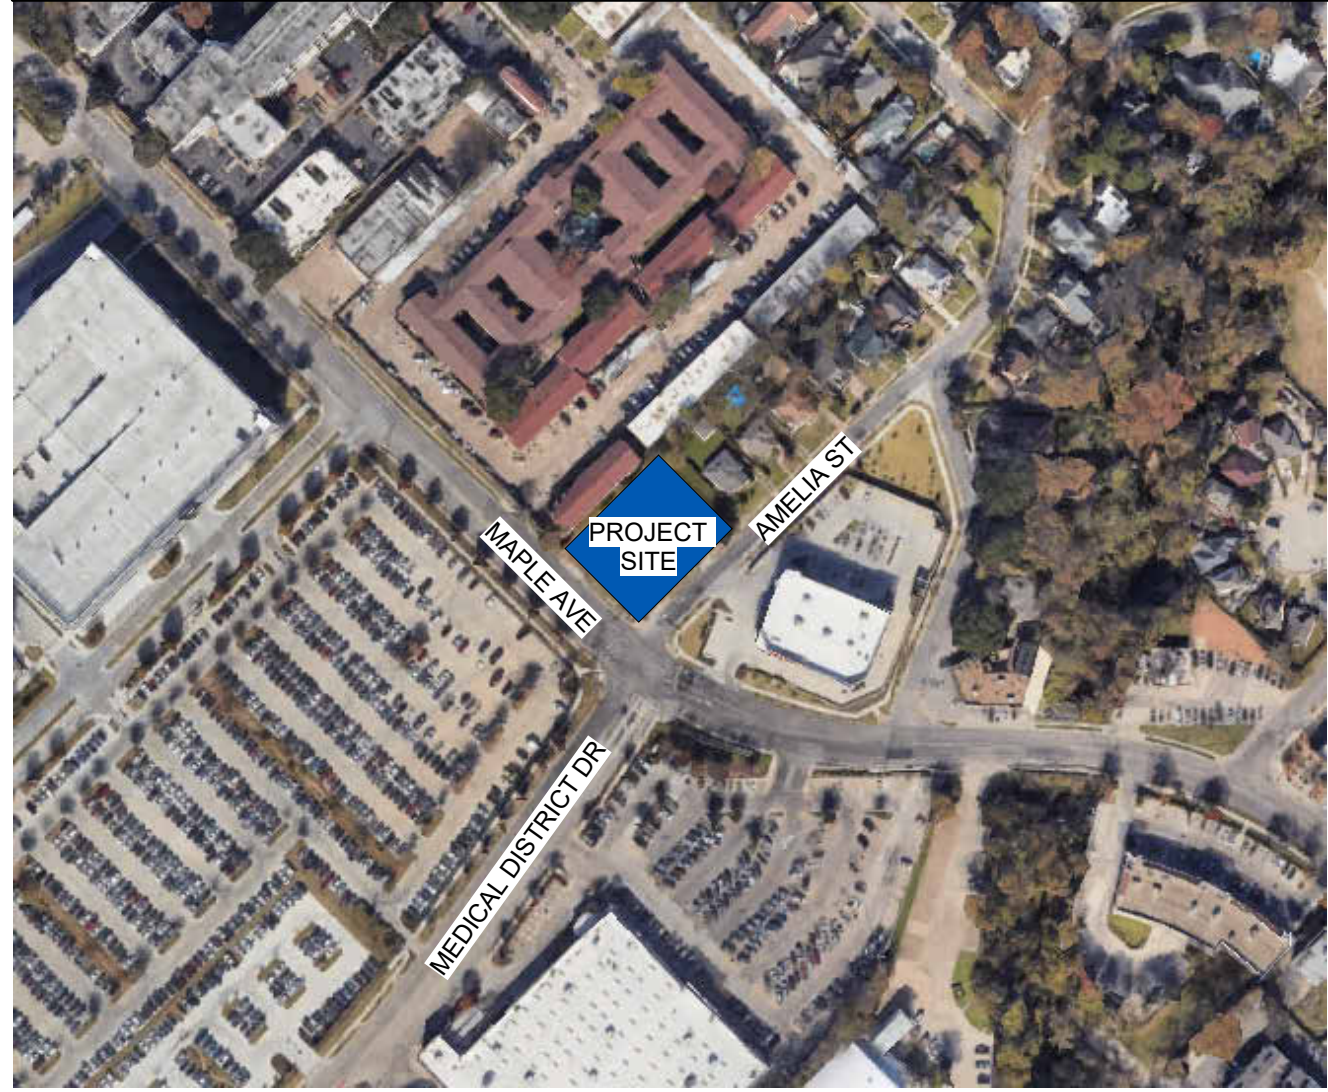