



0 5' 10' 20' 40'

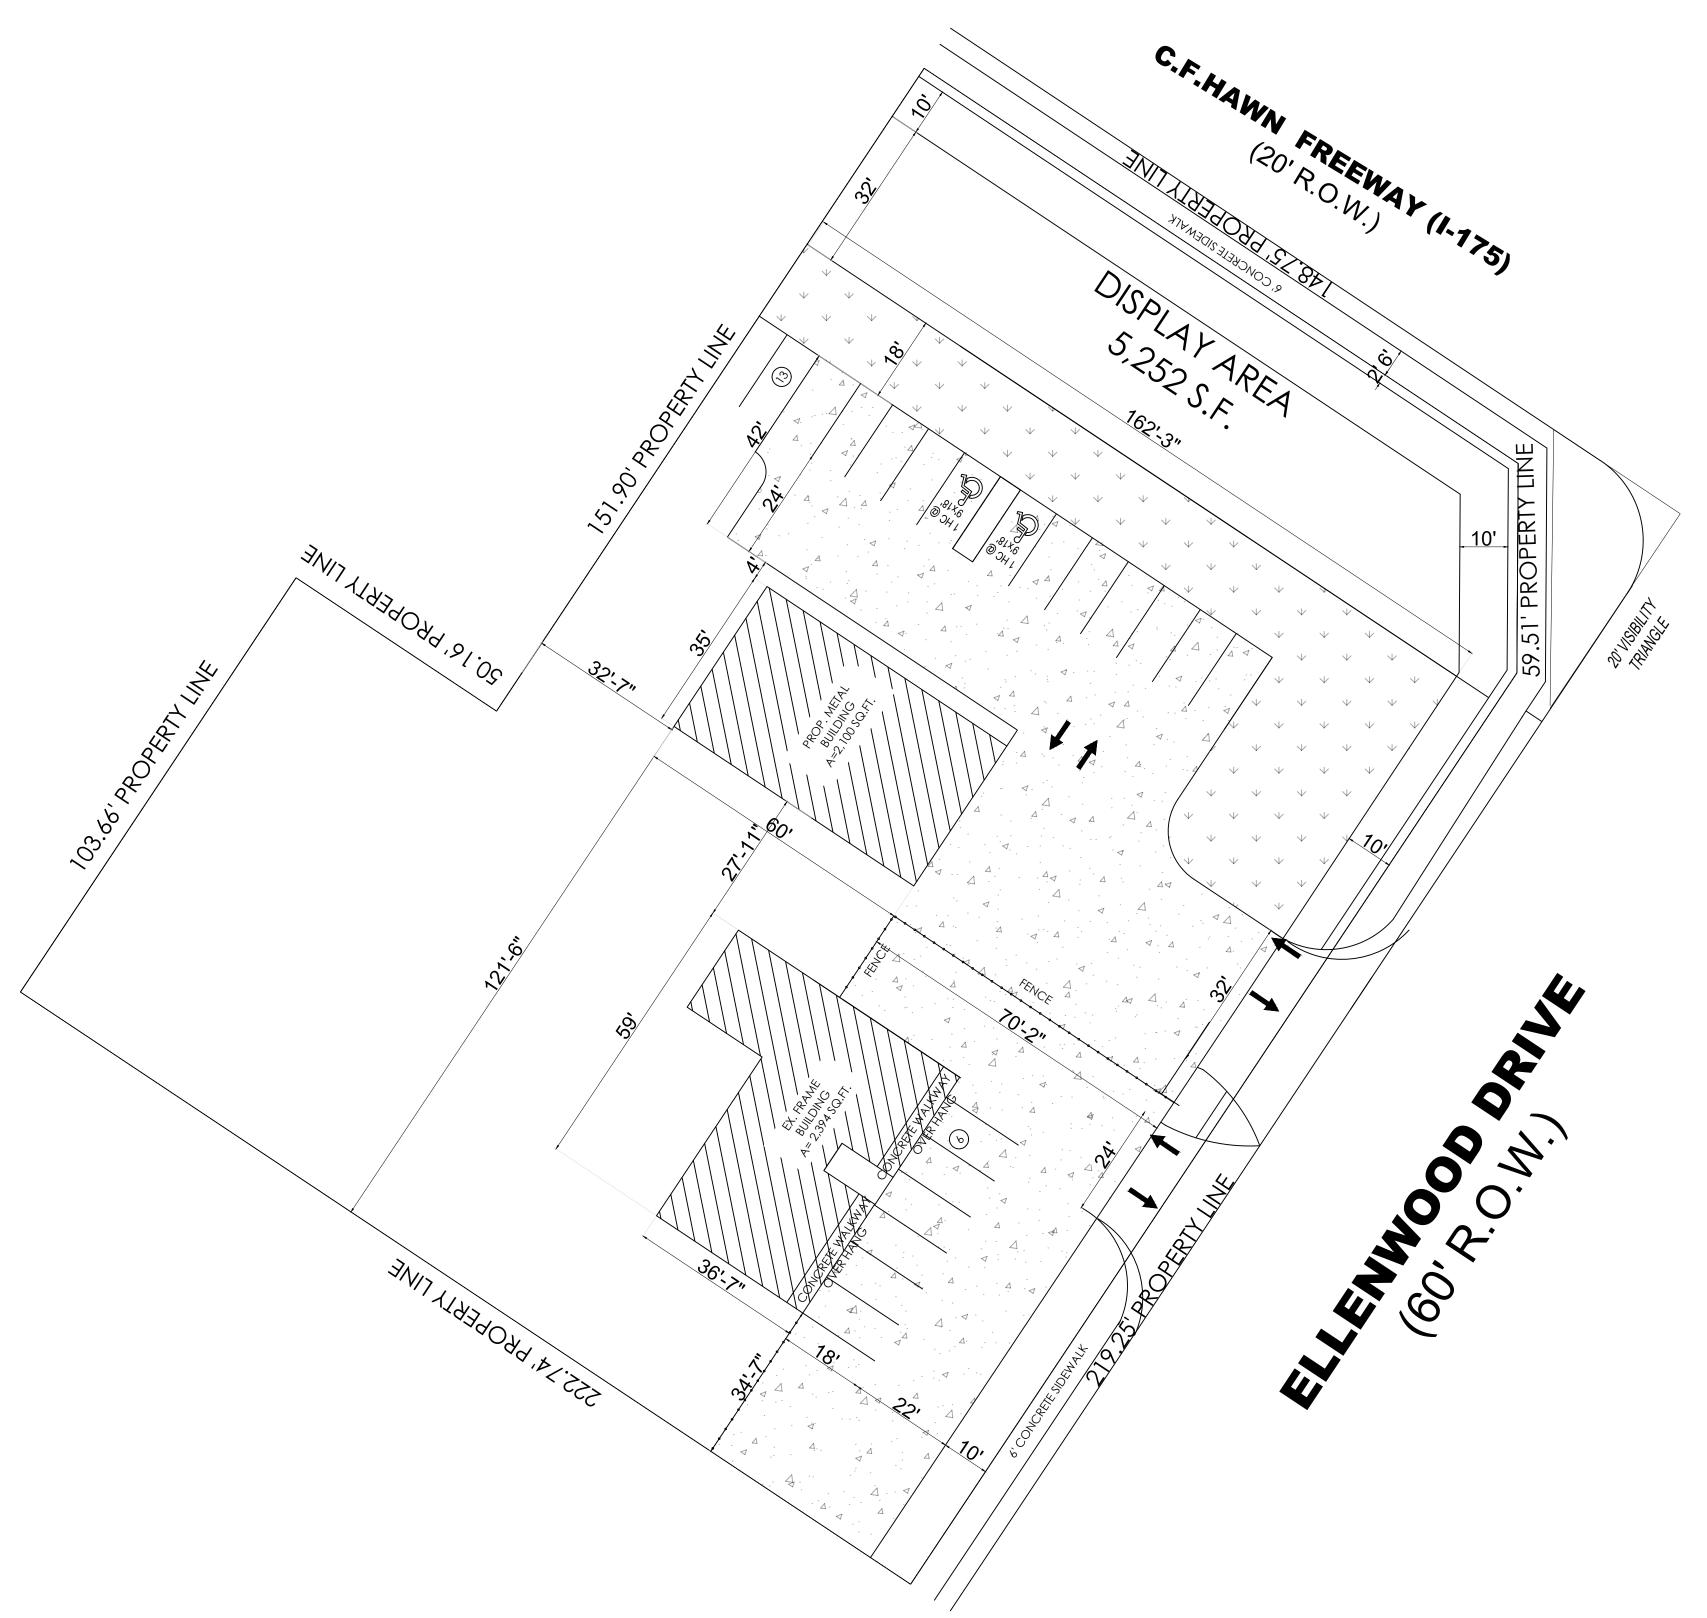

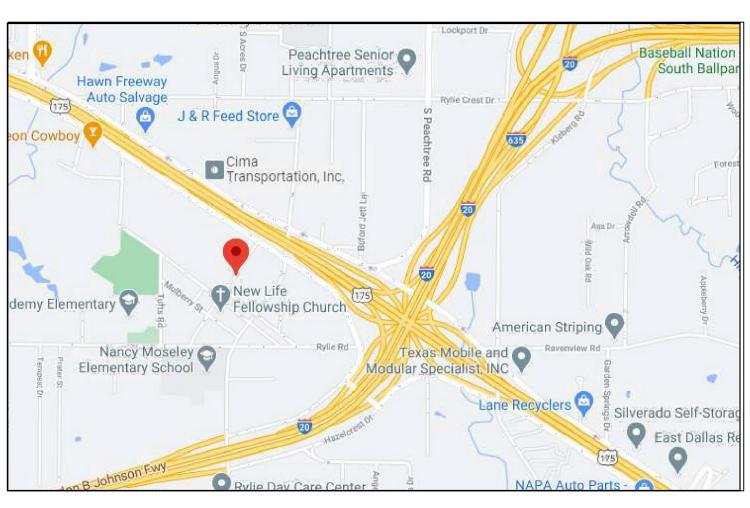

LOCATION MAP

PARKING ANALYSIS:

LAND USE: VEHICLE DISPLAY, SALES, AND SERVICE

PARKING REQUIRED: $\frac{1}{500}$ SQ. FT. OF FLOOR & SITE AREA EXCLUSIVE OF PARKING AREA

TOTAL LAND AREA: 51,072 SQ. FT.

DISPLAY AREA= 4,859 SQ. FT.

BUILDING AREA: 4,494 SQ. FT.


PARKING REQUIRED: 4,494 + 4,859 = 9353/500 = 19

PARKING PROVIDE: 22 SPACES

SEC. 51A 4.301 (A) (4) FOR PORPUSES OF DETERMINING OFF STREET PARKING, SITE AREA AS DEFINED IN SECTION 51A-2.102, DOES NOT INCLUDE THAT AREA OCCUPED BY OFF STREET PARKING, LANDSCAPE AREAS, AND OPEN SPACE NOT USED FOR STORAGE OR SALES.

LOT COVERERAGE: 8.79 %

ZONING: PD 535 SUB-DISTRICT I (LIGHT INDUSTRIAL)

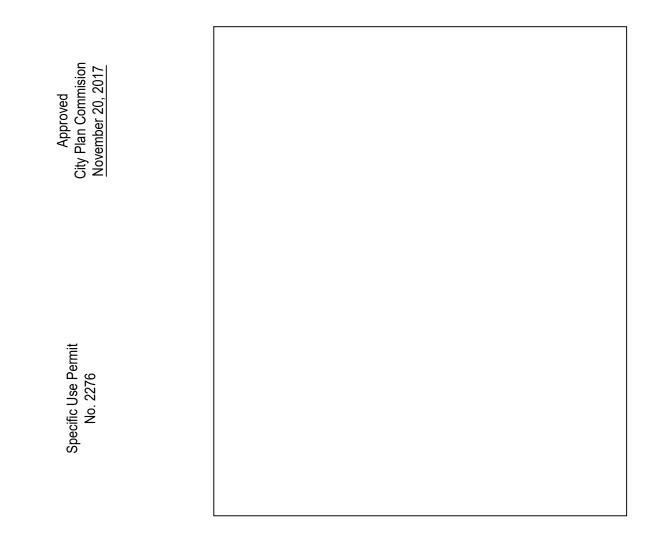

SITE PLAN

1111 ELLENWOOD DRIVE

Z 167-339

DEPARTMENT OF CURRENT PLANNING

CITY OF DALLAS

DESIGN BY:	DESIGN BY	DATE	SCALE:
ARANDA	ARANDA	NOVEMBER 16, 2017	1"=20'