
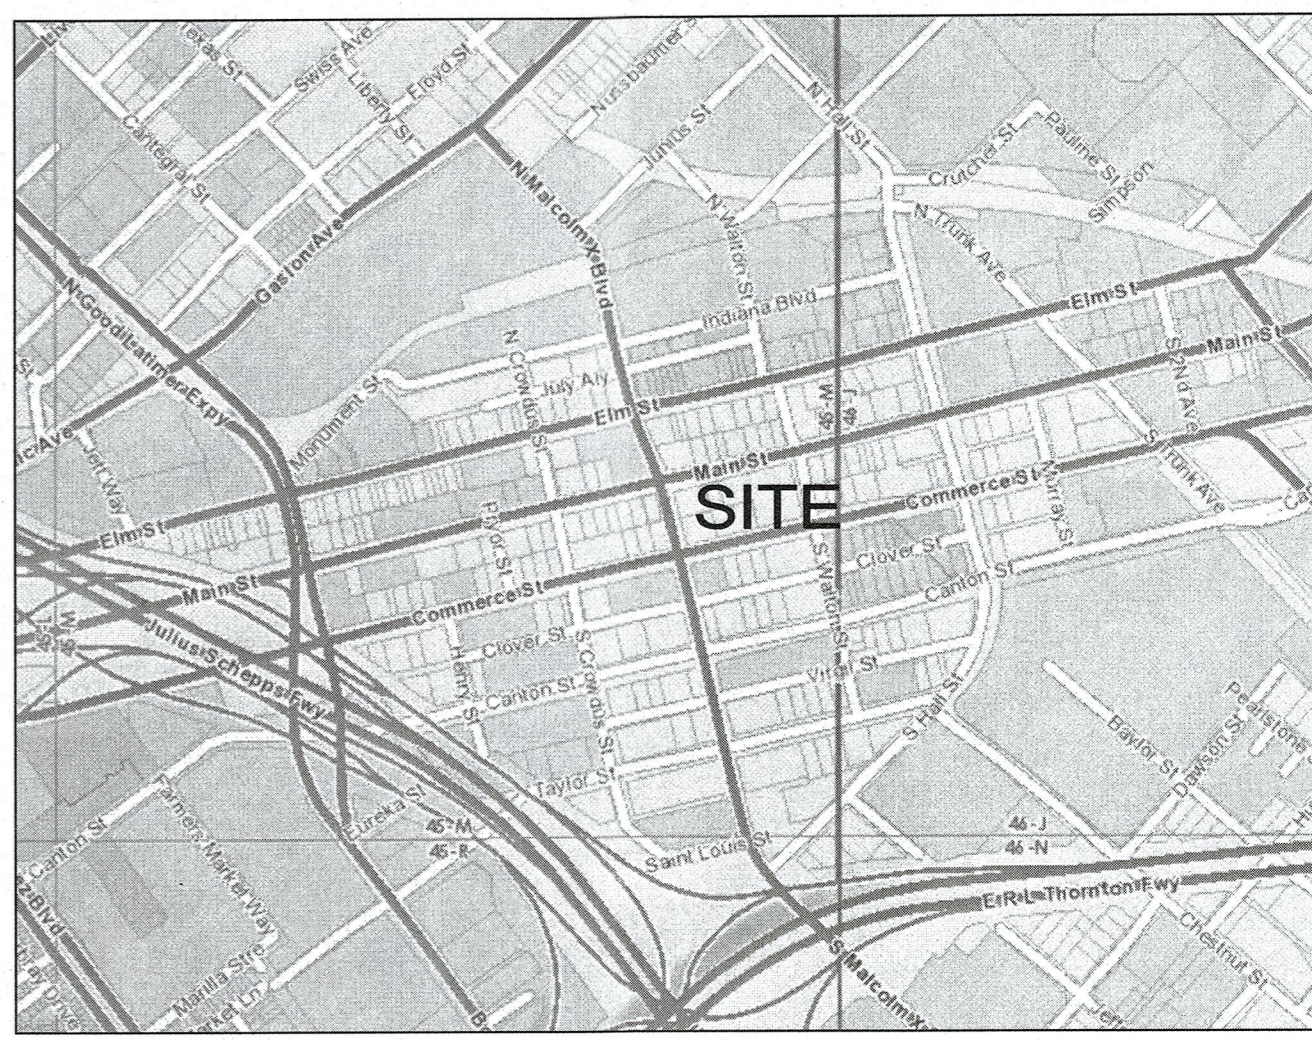


2824-30E

MAIN STREET

S MALCOLM X BLVD

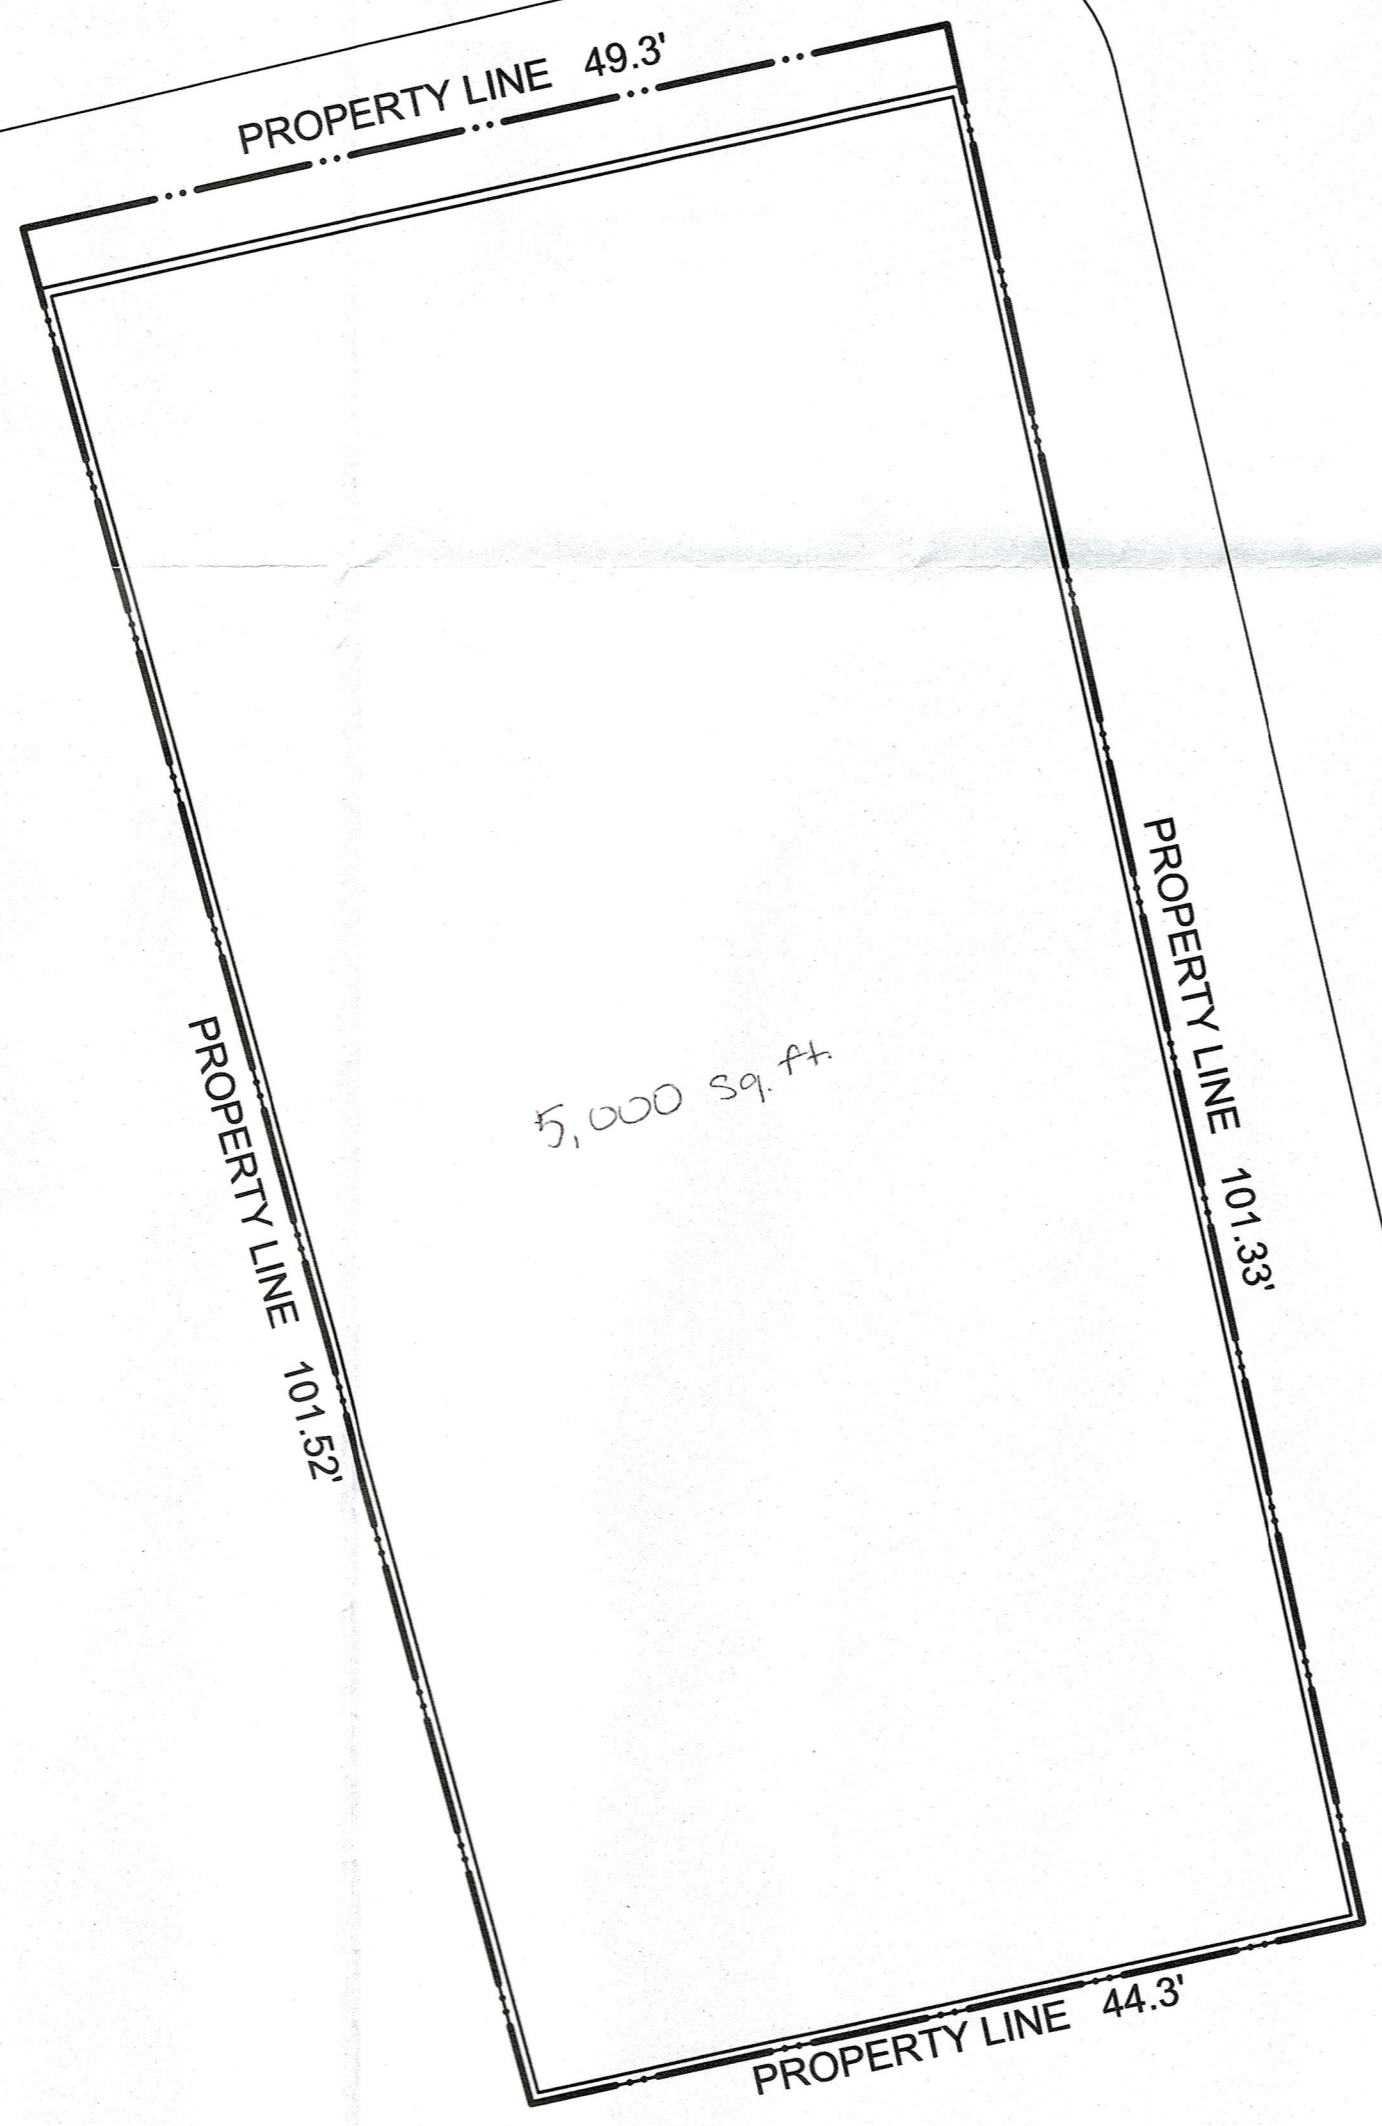

VICINITY MAP



07/24/2024
PROJECT NUMBER
CASE NUMBER

BALDWIN ASSOCIATES
3904 Elm Street, Suite B
Dallas, Texas 75226
MOBILE: 214.729.7949
OFFICE: 214.824.7949
rob@baldwinplanning.com

Baldwin
Associates

2824 MAIN STREET
DALLAS, TEXAS



1

SUP SITE PLAN

SCALE: 1" = 10'-0"

