
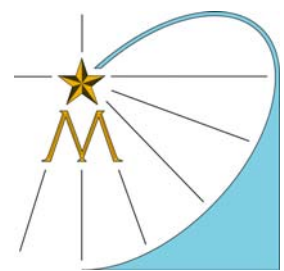


SITE PLAN

of Redi-Mix LLC

TRACT SITE INFORMATION	
LOT COVERAGE	116,906 S.F.
FLOOR AREA	15,642 S.F.
STRUCTURE HEIGHT: TALLEST	
STRUCTURE ON SITE = 23'-0" HIGH	
OFF-STREET PARKING:	
REQUIRED	14 SPACES
PROVIDED	21 SPACES

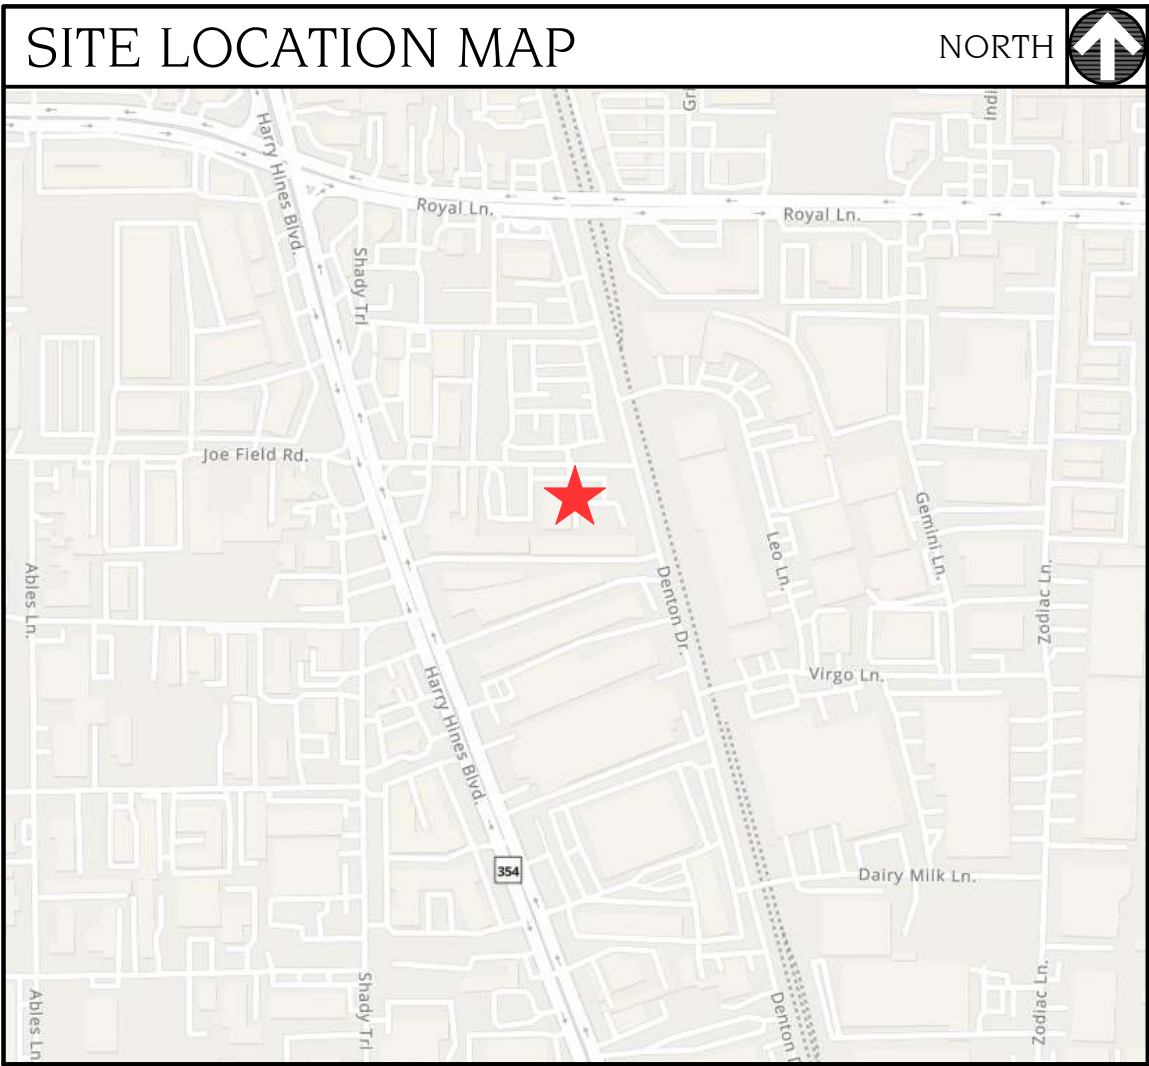

McCASLIN ASSOCIATES

6500 Greenville Avenue, Suite 180
Dallas, Texas 75206
(214) 520-2500 FAX: (214) 528-2001
www.mccaslinassociates.com

ARCHITECTURE

CONSTRUCTION

ESTIMATING

ISSUES/ REVISIONS

12/13/22 City of Dallas Review
05/09/23 City of Dallas Review
Comment Revisions

Site Survey
Redi-Mix LLC
2624 Joe Field Road
Dallas, Texas 75229

JOB NO.: 2251

DRAWN: CAP

CHECK: SAM

SCALE: 1" = 20'-0"

ZONING FILE NUMBER

Z212-196 (JA)

