

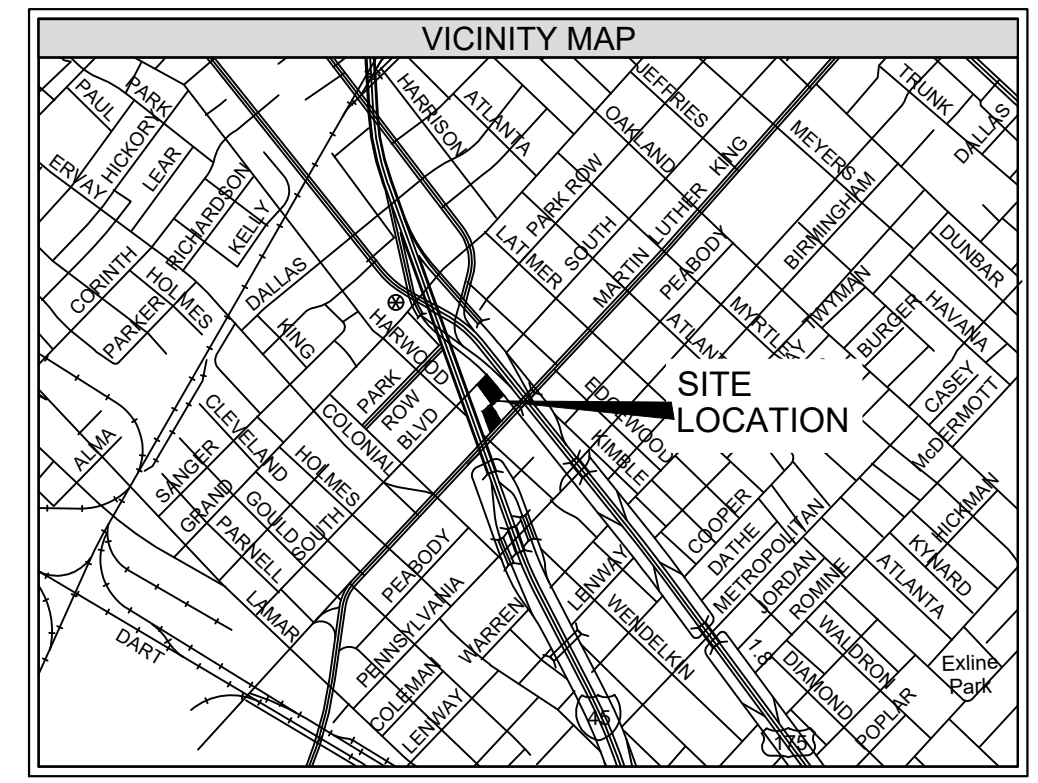
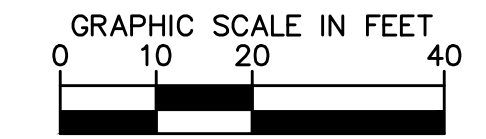


Plotted By: Alexander, Sean Sheet Set: KHA Layout: EX-A May 01, 2023 02:29:55pm K:\DAL\Civil\064613100-Forest Theater\064613100-Forest Theater\064613100-Forest Theater_SUP_Site Plan.dwg
 This document, together with the concepts and designs presented herein, is intended only for the specific purpose and client for which it was prepared. Reuse or improper reliance on this document without written authorization and adaptation by Kimley-Horn and Associates, Inc. shall be without liability to Kimley-Horn and Associates, Inc.

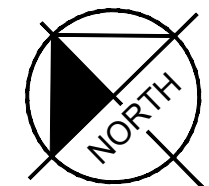

SITE DATA SUMMARY	
ADDRESS	1916 and 1920 South Boulevard
	1909 and 1921 Martin Luther King, Jr. Boulevard
BLOCK	7/1144
LOTS	5, 6, 11, 12, 13, 14 & 15
LAND AREA	0.796 Acres
ZONING	PD 595 (CC)
PARKING PROVIDED	88

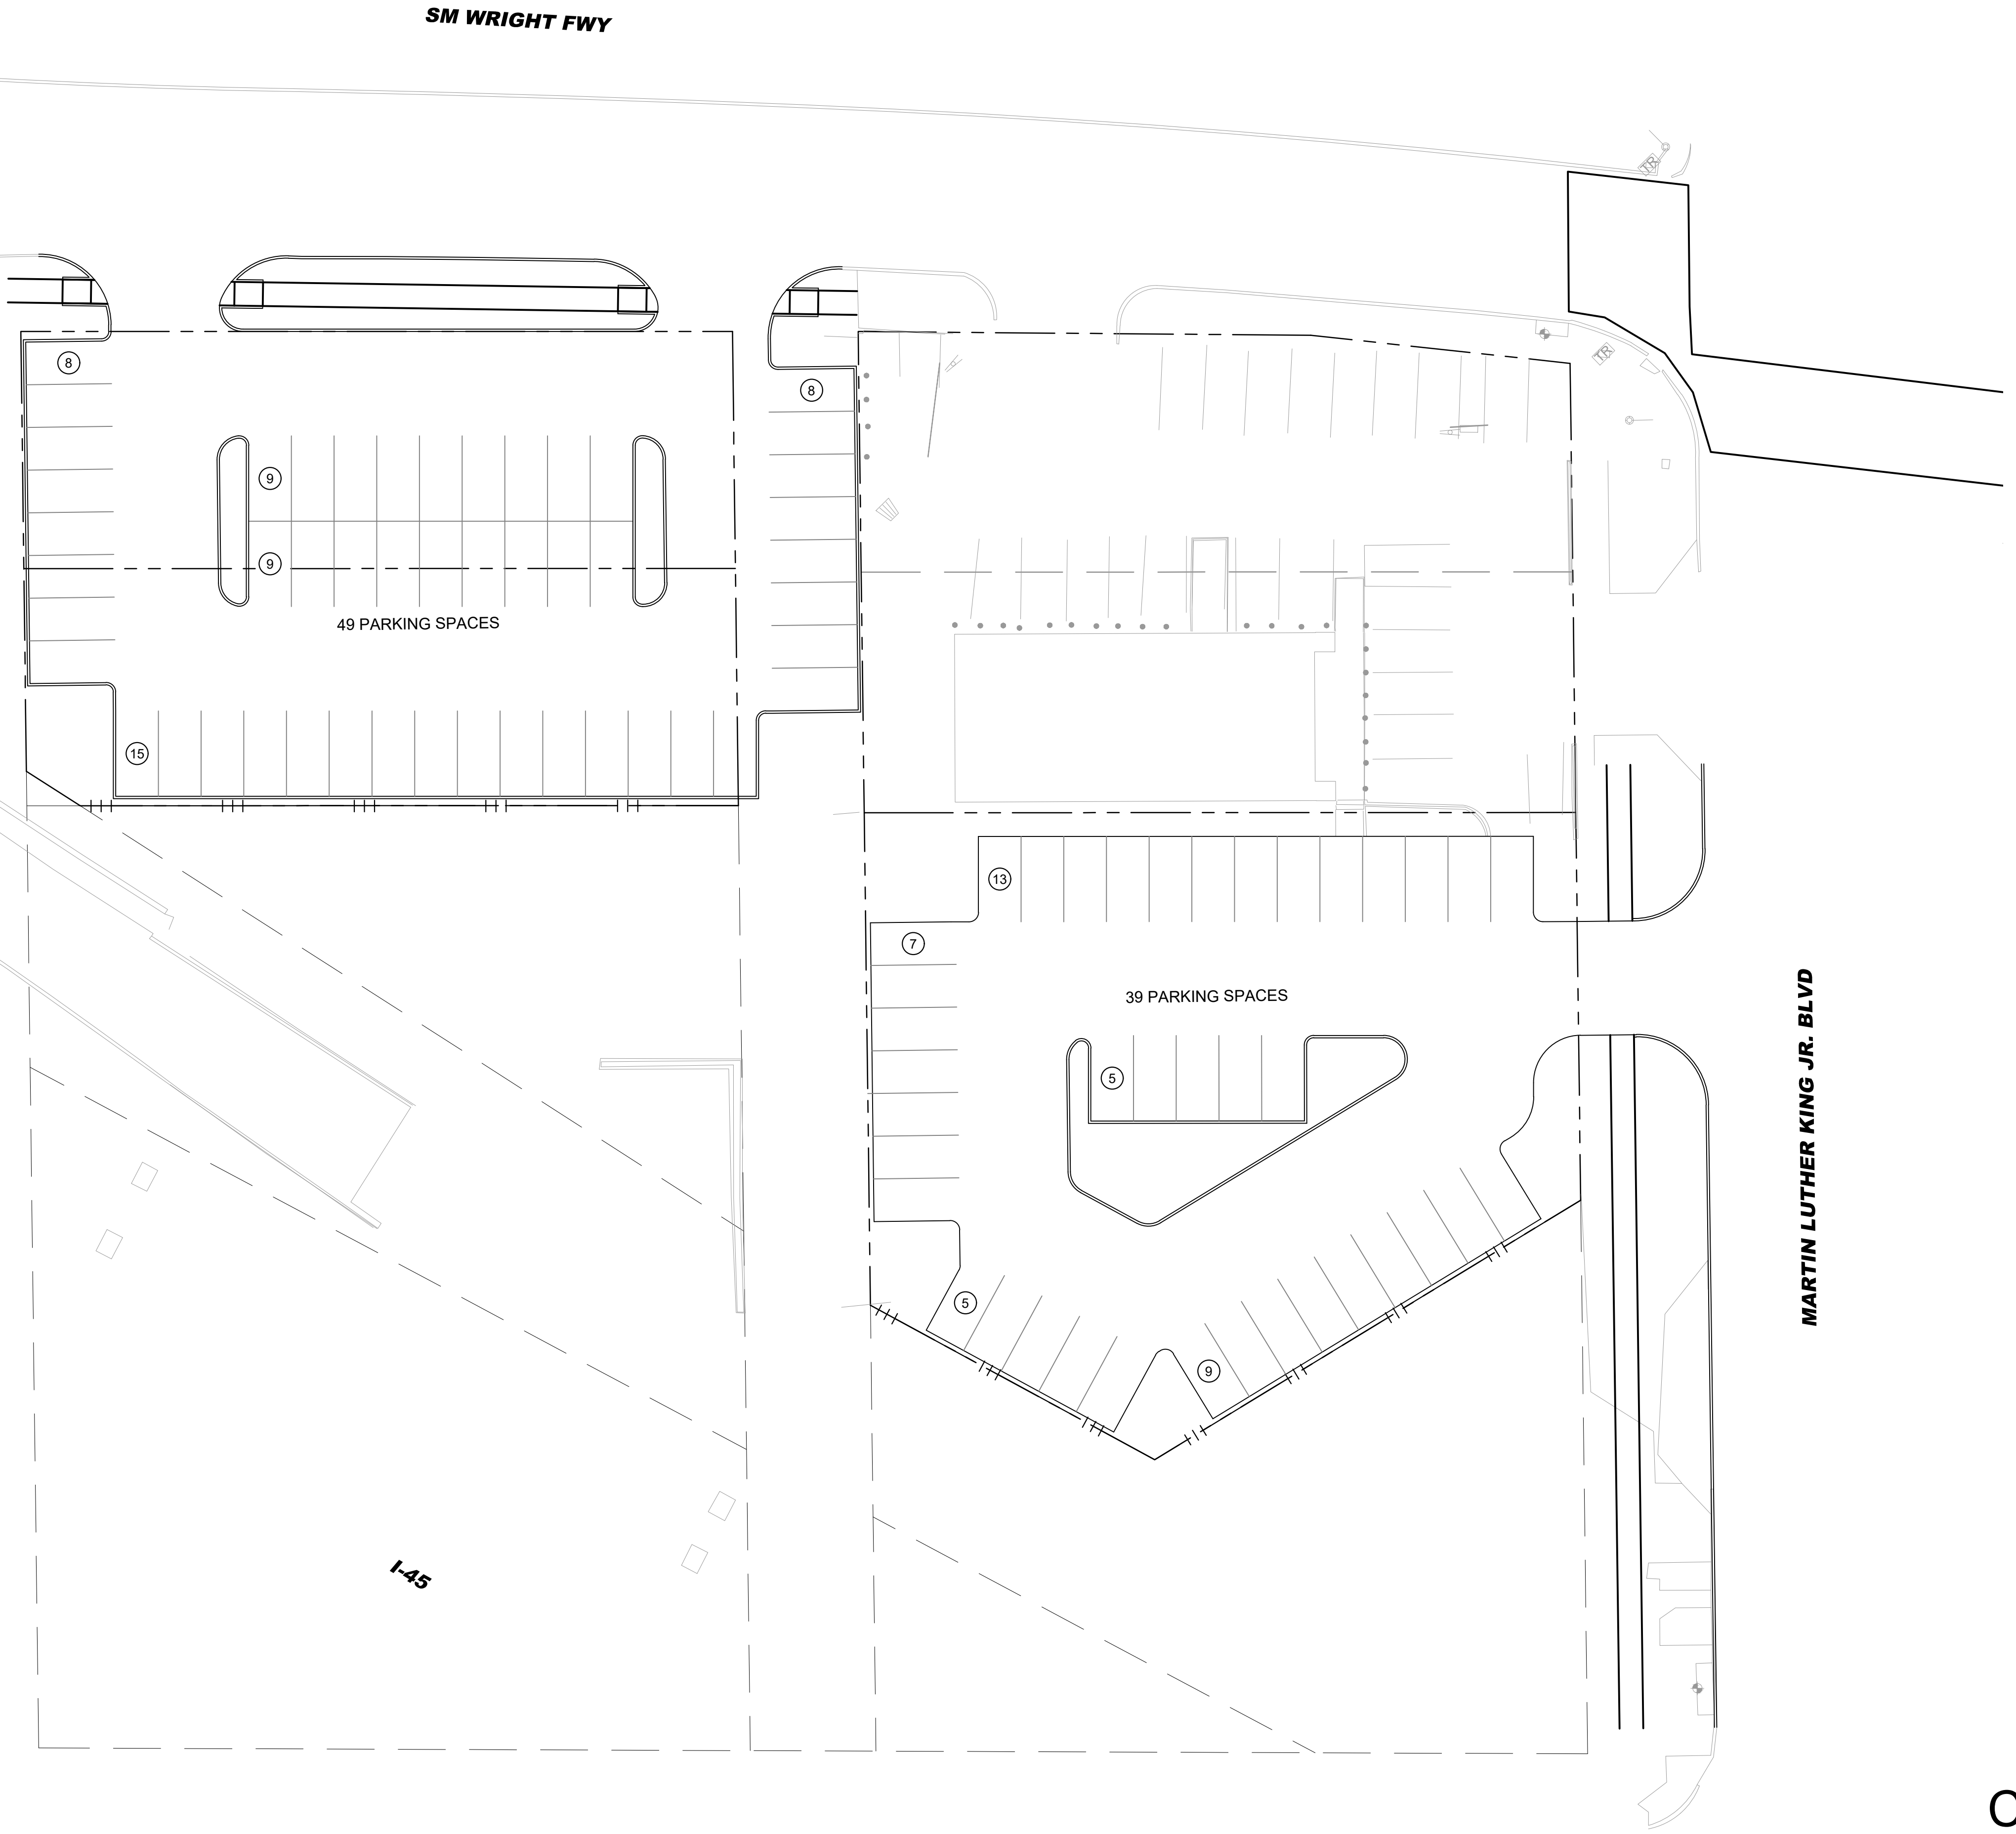

Case Z223-268(LG)

REVISIONS			
REV NO.	DATE	DESCRIPTION	BY

<small>© 2023 KIMLEY-HORN AND ASSOCIATES, INC. TX F-928 PH: 972-770-1300 FAX: 972-239-3820 13455 NOEL ROAD, TWO GALLERIA OFFICE TOWER, SUITE 700, DALLAS, TEXAS 75240 WWW.KIMLEY-HORN.COM</small>					
PLAT NO.	BLDG PERMIT NO.	DEV ENGINEERING TRACKING NOS.			
SITE PLAN FOREST THEATER SPECIAL USE PERMIT CITY OF DALLAS, DALLAS COUNTY, TEXAS ZXXX-XXX					
REVIEWED BY:	DRAWN BY:	DATE	FILE	NUMBER	SHEET
AMC	SPA	04/24/2023			