

EXHIBIT C

180963

6-19-18

ORDINANCE NO. 30913

An ordinance amending Ordinance No. 28627, passed by the Dallas City Council on April 25, 2012, which amended the zoning ordinances of the City of Dallas, and granted Specific Use Permit No. 1959 for an attached projecting non-premise district activity videoboard sign; amending the conditions in Section 2 of that ordinance; providing a revised site plan; providing a penalty not to exceed \$2,000; providing a saving clause; providing a severability clause; and providing an effective date.

WHEREAS, the city plan commission and the city council, in accordance with the Charter of the City of Dallas, the state law, and the ordinances of the City of Dallas, have given the required notices and have held the required public hearings regarding this amendment to Specific Use Permit No. 1959; and

WHEREAS, the city council finds that it is in the public interest to amend Specific Use Permit No. 1959; Now, Therefore,

BE IT ORDAINED BY THE CITY COUNCIL OF THE CITY OF DALLAS:

SECTION 1. That the conditions in Section 2 of Ordinance No. 28627 are amended to read as follows:

- “1. USE: The only use authorized by this specific use permit is an attached projecting non-premise district activity videoboard sign.
2. SITE PLAN: Use and development of the Property must comply with the attached site plan and elevation.
3. TIME LIMIT: This specific use permit expires on June 27, 2024 [~~April 25, 2018~~].
4. MAINTENANCE: The Property must be properly maintained in a state of good repair and neat appearance.

5. GENERAL REQUIREMENTS: Use of the Property must comply with all federal and state laws and regulations, and with all ordinances, rules, and regulations of the City of Dallas.”

SECTION 2. That the site plan attached to Ordinance No. 28627 is replaced by the site plan attached to this ordinance.

SECTION 3. That a person who violates a provision of this ordinance, upon conviction, is punishable by a fine not to exceed \$2,000.

SECTION 4. That the zoning ordinances of the City of Dallas, as amended, shall remain in full force and effect, save and except as amended by this ordinance.

SECTION 5. That the terms and provisions of this ordinance are severable and are governed by Section 1-4 of Chapter 1 of the Dallas City Code, as amended.

SECTION 6. That this ordinance shall take effect immediately from and after its passage and publication, in accordance with the Charter of the City of Dallas, and it is accordingly so ordained.



APPROVED AS TO FORM:

LARRY E. CASTO, City Attorney

By Anna Lambert Holmes
Assistant City Attorney

Passed JUN 27 2018


180963

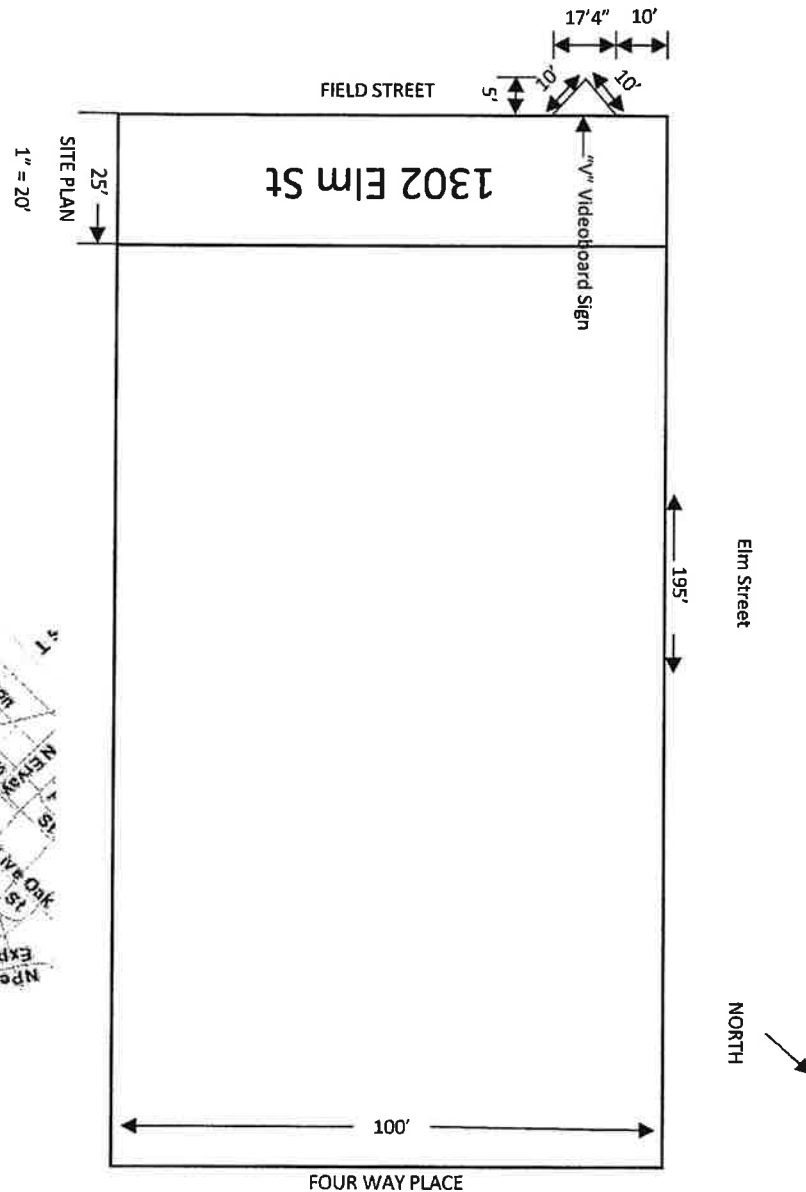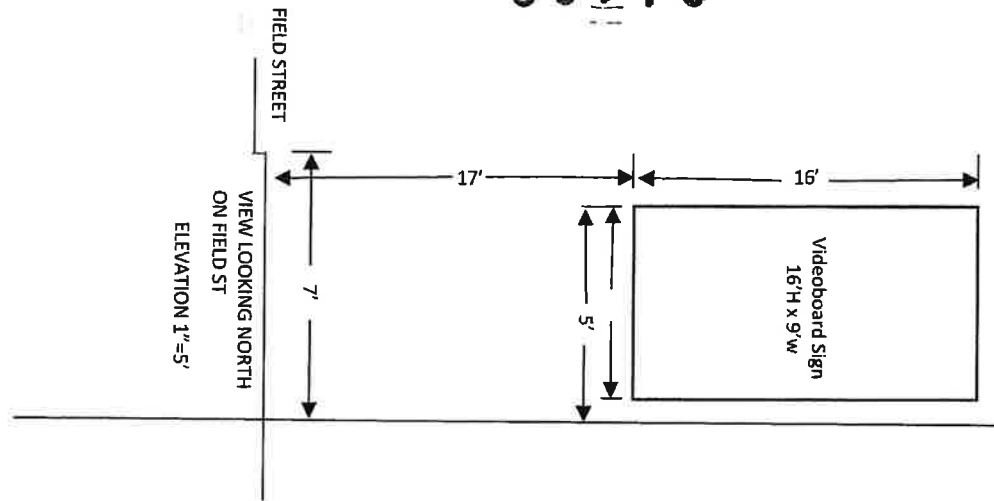

**Specific Use Permit
No. 1959**



Approved
City Plan Commission
May 17, 2018

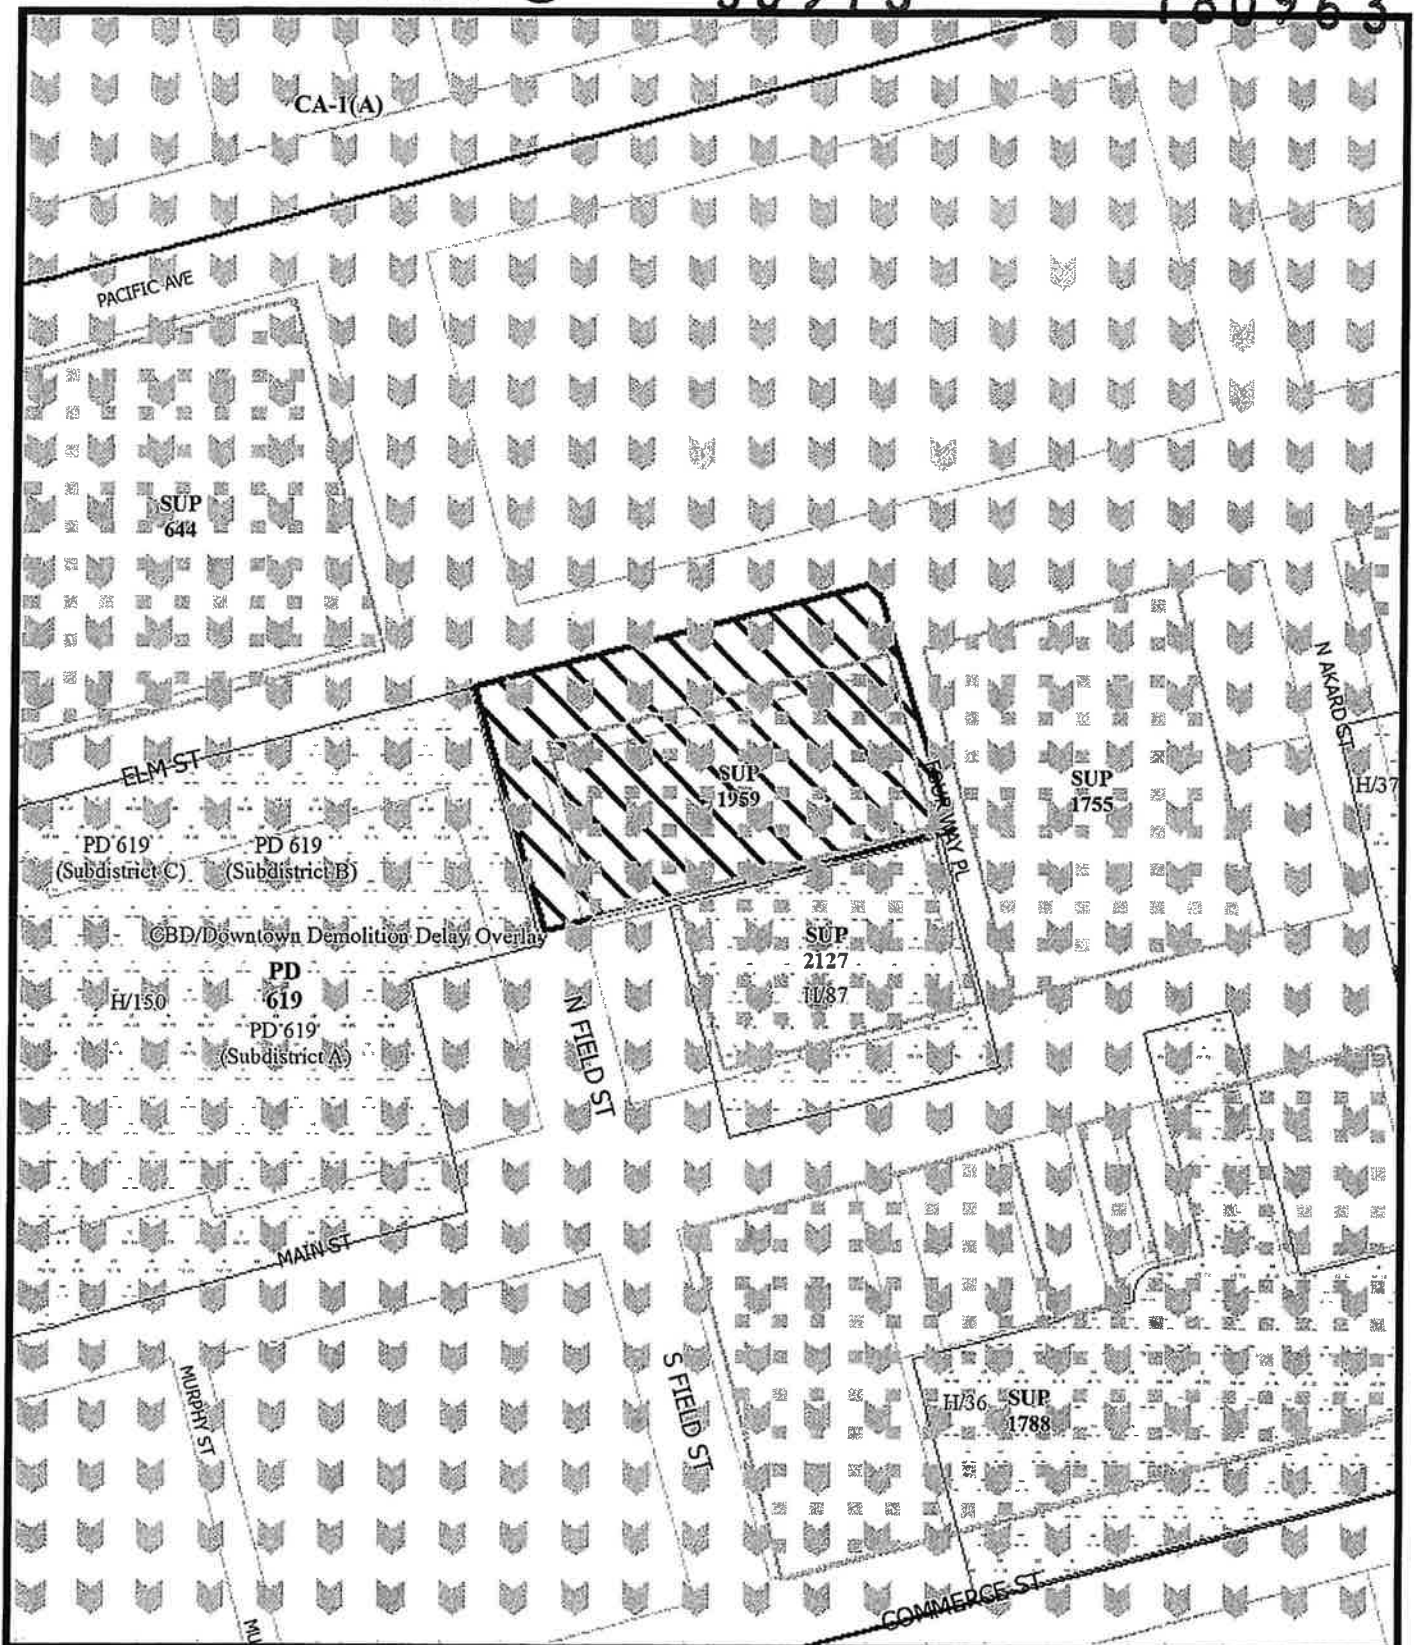

1:1,200

ZONING MAP

Case no: **Z178-214**

Date: **4/2/2018**