


**EXHIBIT A**

**LEGEND**

- LICENSE BOUNDARY
- - - PROPERTY LINE
- ☐ CONCRETE SIDEWALK

GRAPHIC SCALE - 1"=10'

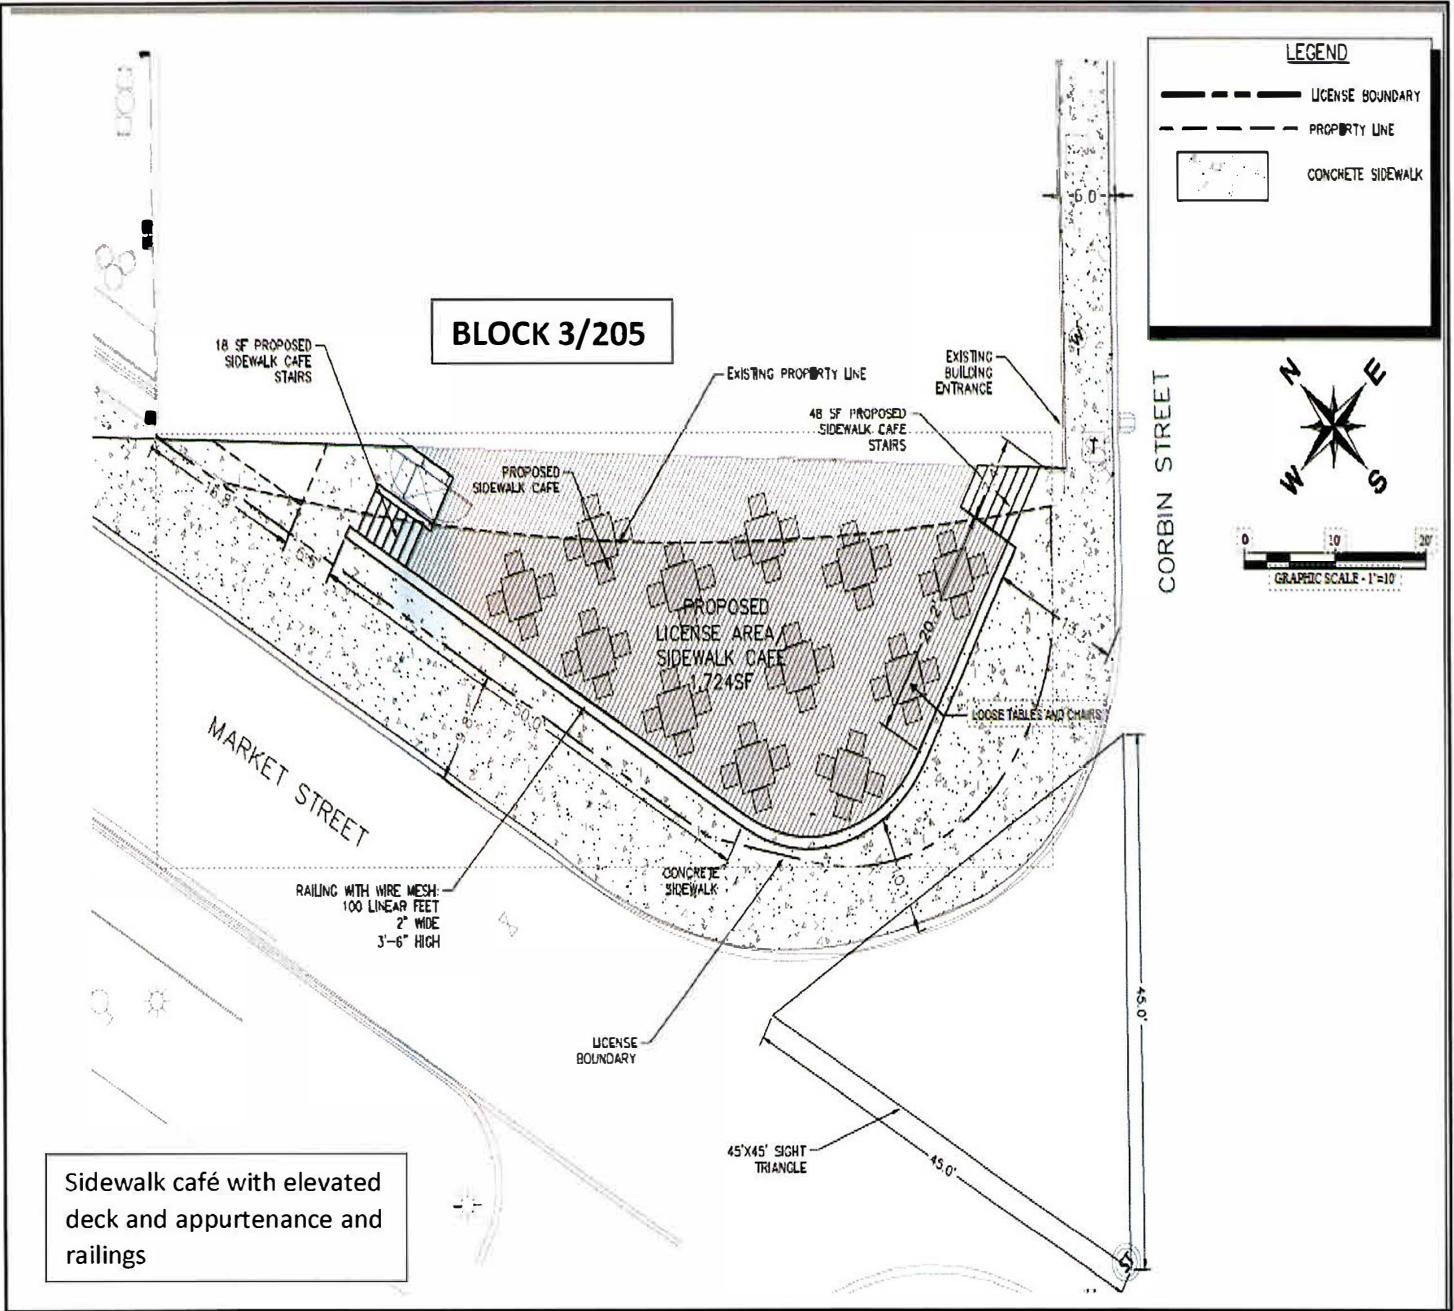

Sidewalk café with elevated deck and appurtenance and railings