


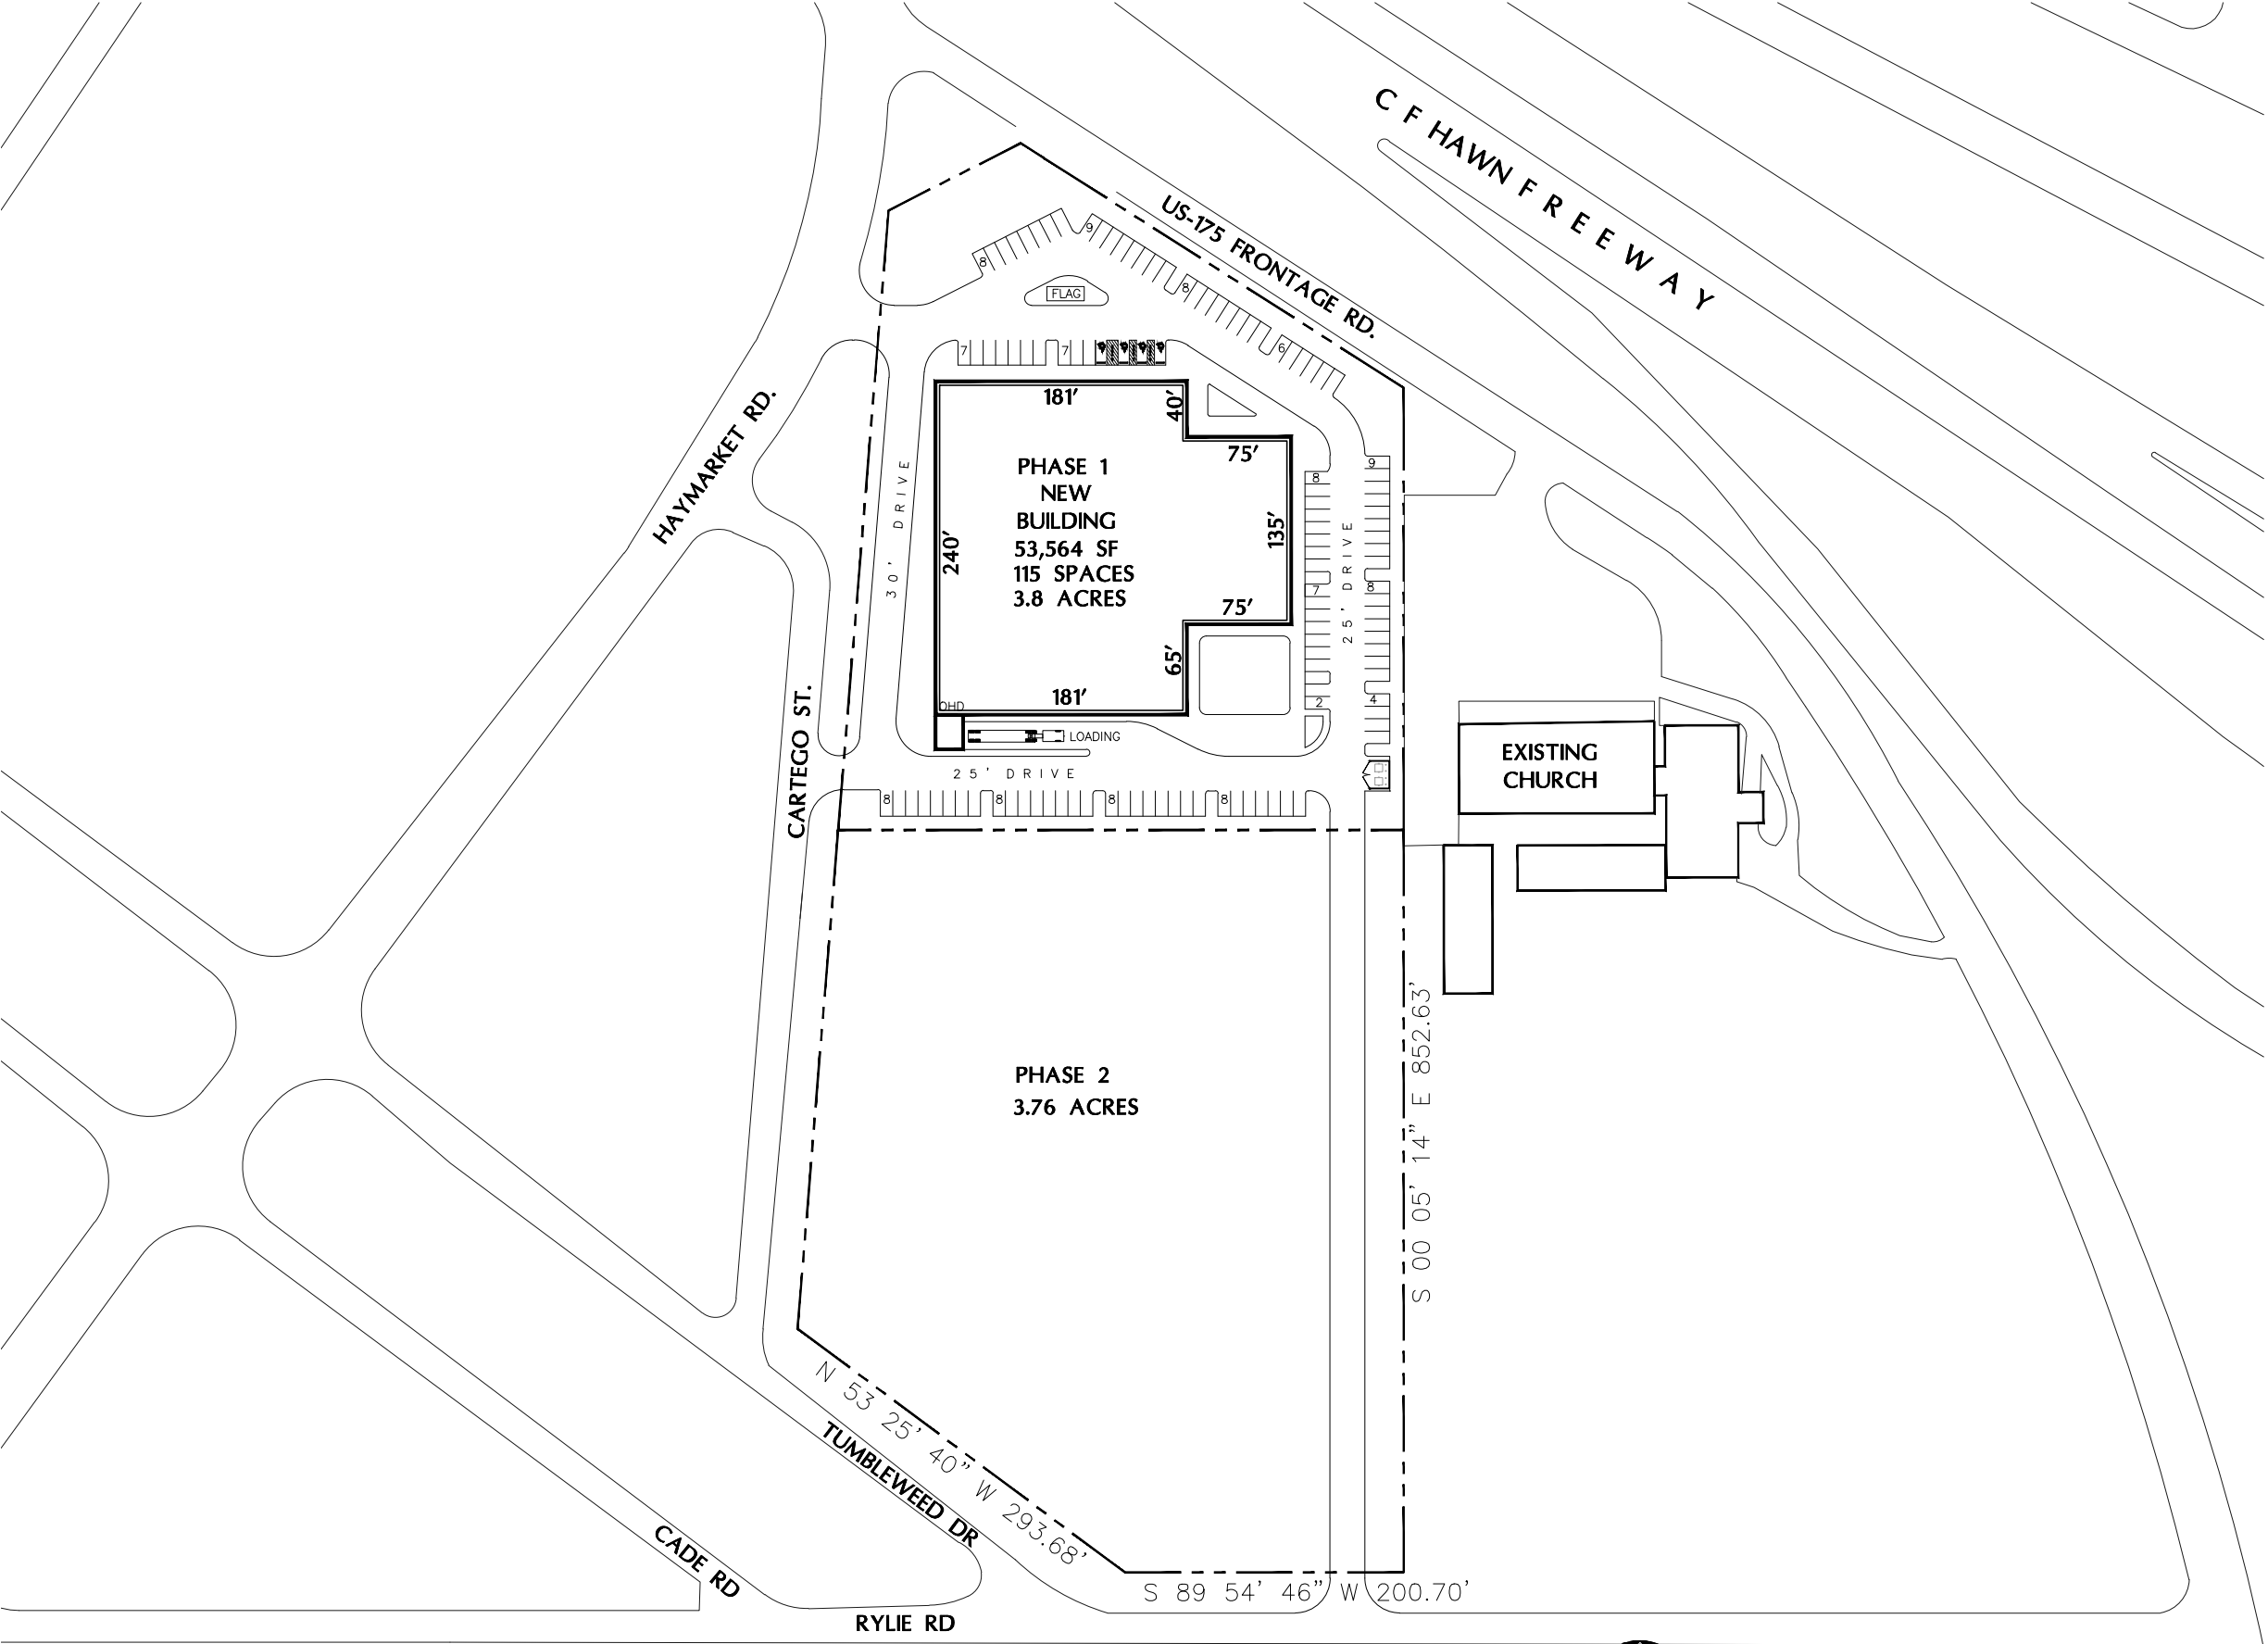

01 CONCEPTUAL PLAN

SCALE: GRAPHIC 0' 50' 100'



SEAL

CLIENT:
ARCLABS
NAME: GENE CROOK
PH: 864.520.2465
EMAIL: Gene.Crook@arclabs.edu



ARCLABS DALLAS

10600 CF Fawn Freeway
Dallas, TX 75217

© 2026 KP&J Architects & Engineers



DESIGN PROFESSIONAL SEAL

THIS DRAWING IS AN INSTRUMENT OF SERVICE, IS AND SHALL REMAIN THE PROPERTY OF KP&J ARCHITECTS AND ENGINEERS LLC AND SHALL NOT BE REPRODUCED, PUBLISHED OR USED IN ANY WAY WITHOUT THE PERMISSION OF KP&J ARCHITECTS AND ENGINEERS.

Drawn / Designed By: MDD
Reviewed By: MDN
Project Number: KPJ-TX-25-0051

SHEET NAME:

CONCEPT PLAN

SHEET NUMBER:

2026-0330_CP2