



RIGH ELEVATION
SCALE 3/8" = 1'-0"

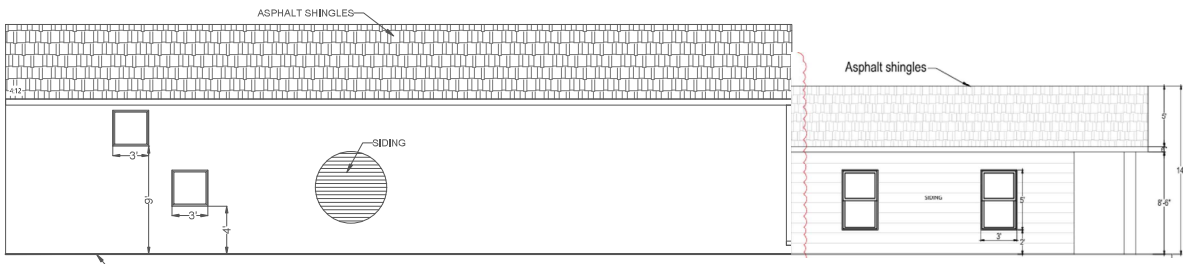

LEFT ELEVATION
SCALE 3/8" = 1'-0"

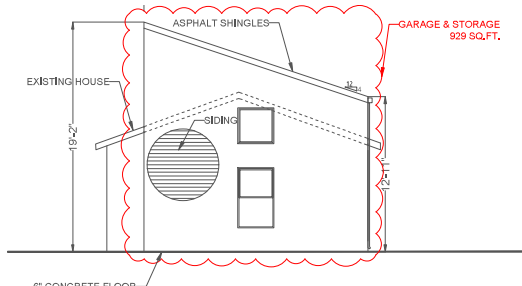

BACK ELEVATION
SCALE 3/8" = 1'-0"

PROJECT DESIGN

ADDITION
8122 Arlene Ln., Dallas, TX 75217.
929 SQ.FT.



Larry Deavers
FIRM# F-16777
11/25/2025

DESIGN BY	DATE
10/21/25	
SCALE	SHEET NO.
1/8" = 1'	A2