
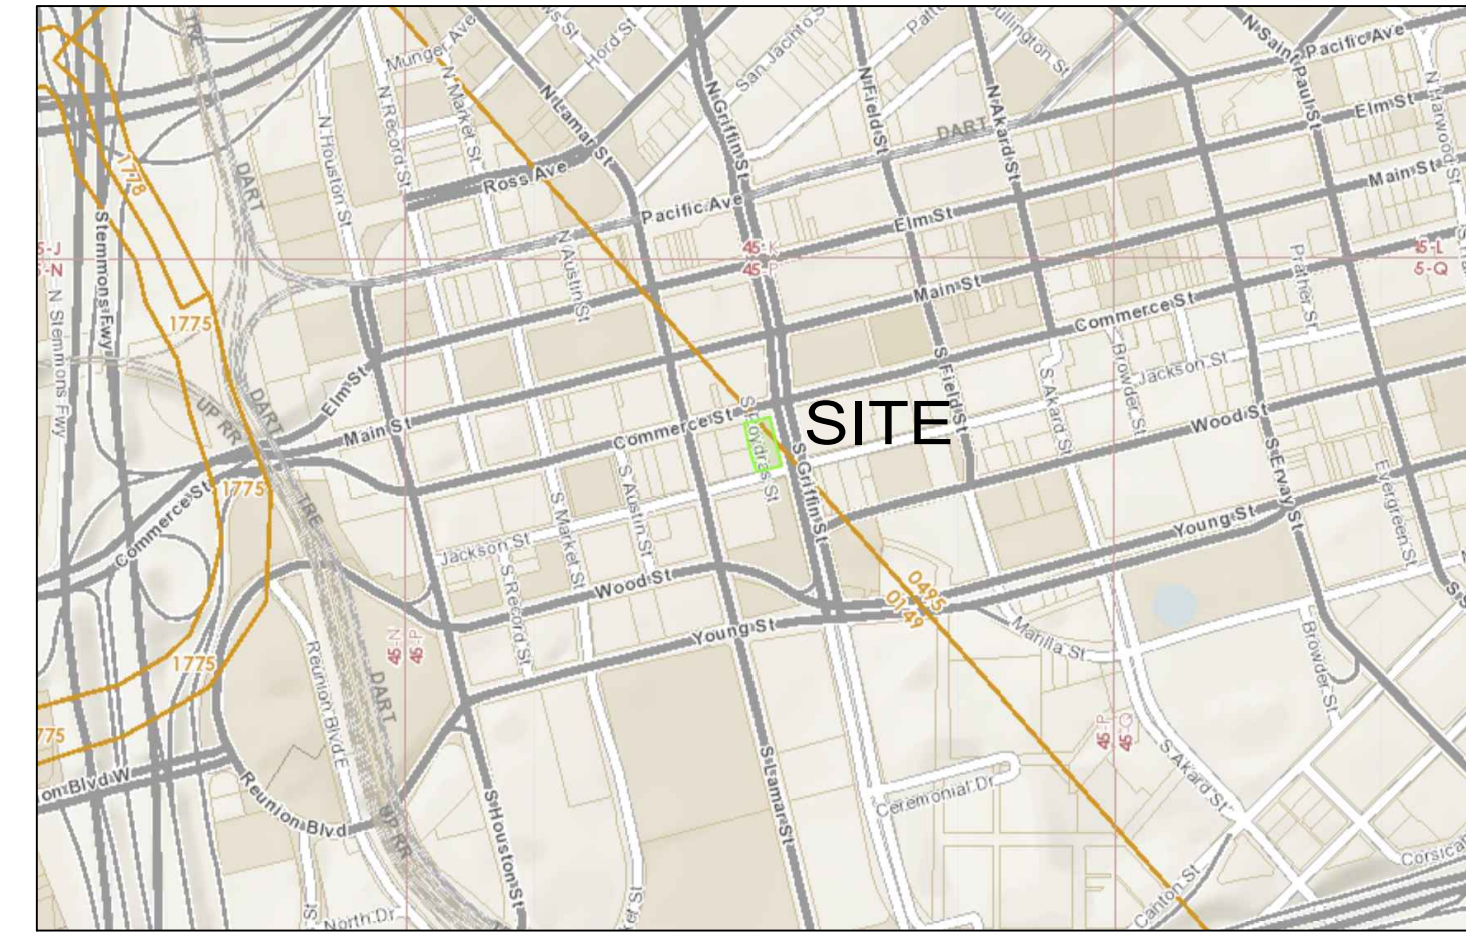


1


LANDSCAPE PLAN

SCALE: 1" = 20'-0"

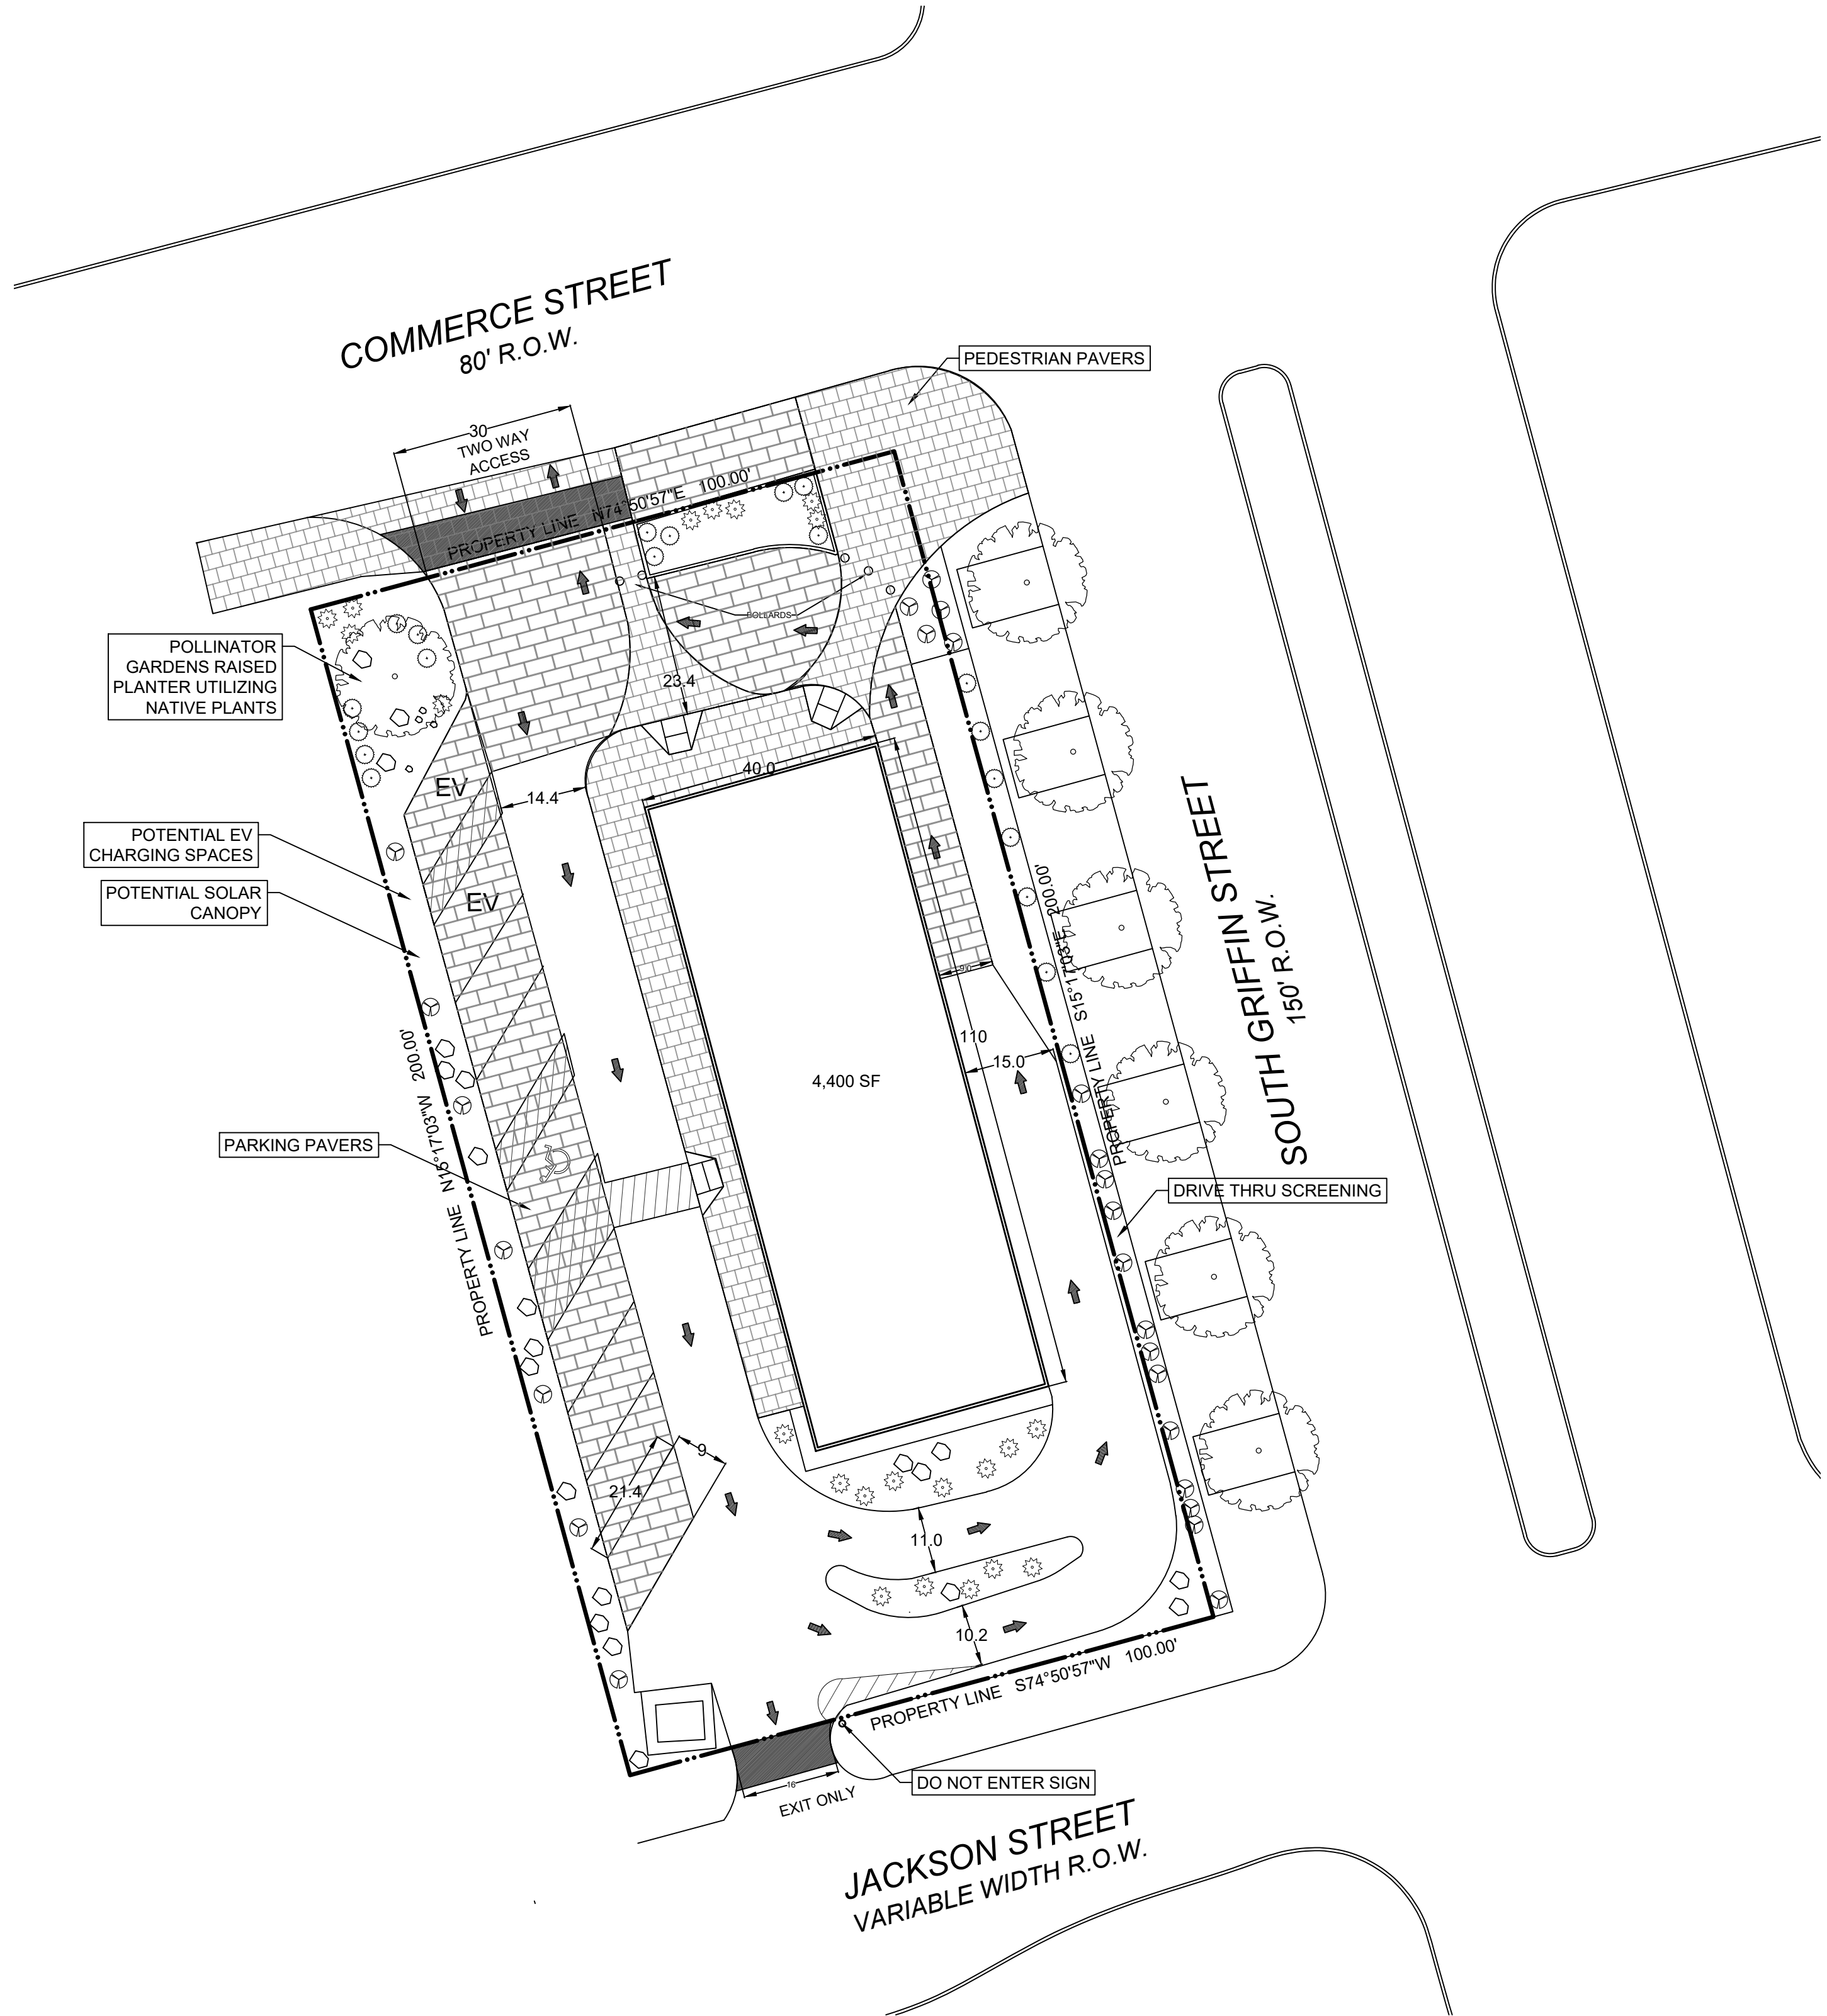

VICINITY MAP

NTS

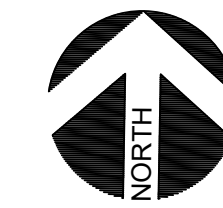

10/23/2024

PROJECT NUMBER

CASE NUMBER

BALDWIN ASSOCIATES

3904 Elm Street, Suite B
Dallas, Texas 75226
MOBILE: 214.729.7949
OFFICE: 214.824.7949
rob@baldwinplanning.com

Baldwin Associates

McDonalds – Downtown
DALLAS, TEXAS

CASE NUMBER: (Z234-139(MB))