



- Flat top / flat bottom design
- Powder-coated black
- 2" rails, 5/8" pickets
- Picket spacing: 4.0" O.C.
- 4x4" posts

Bonita Ave


8FT TALL WOOD FENCE

SPECIFICATIONS/DESCRIPTION:

- **Height:** 8ft tall
- **Section Width:** 8ft on center (max)
- **Stain:** Pre-stained Dark Brown, oil-based, semi-transparent stain


SCALE:

1/2" = 1'-0"

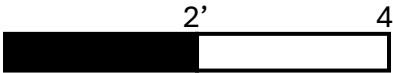

INTERIOR VIEW

EXTERIOR VIEW

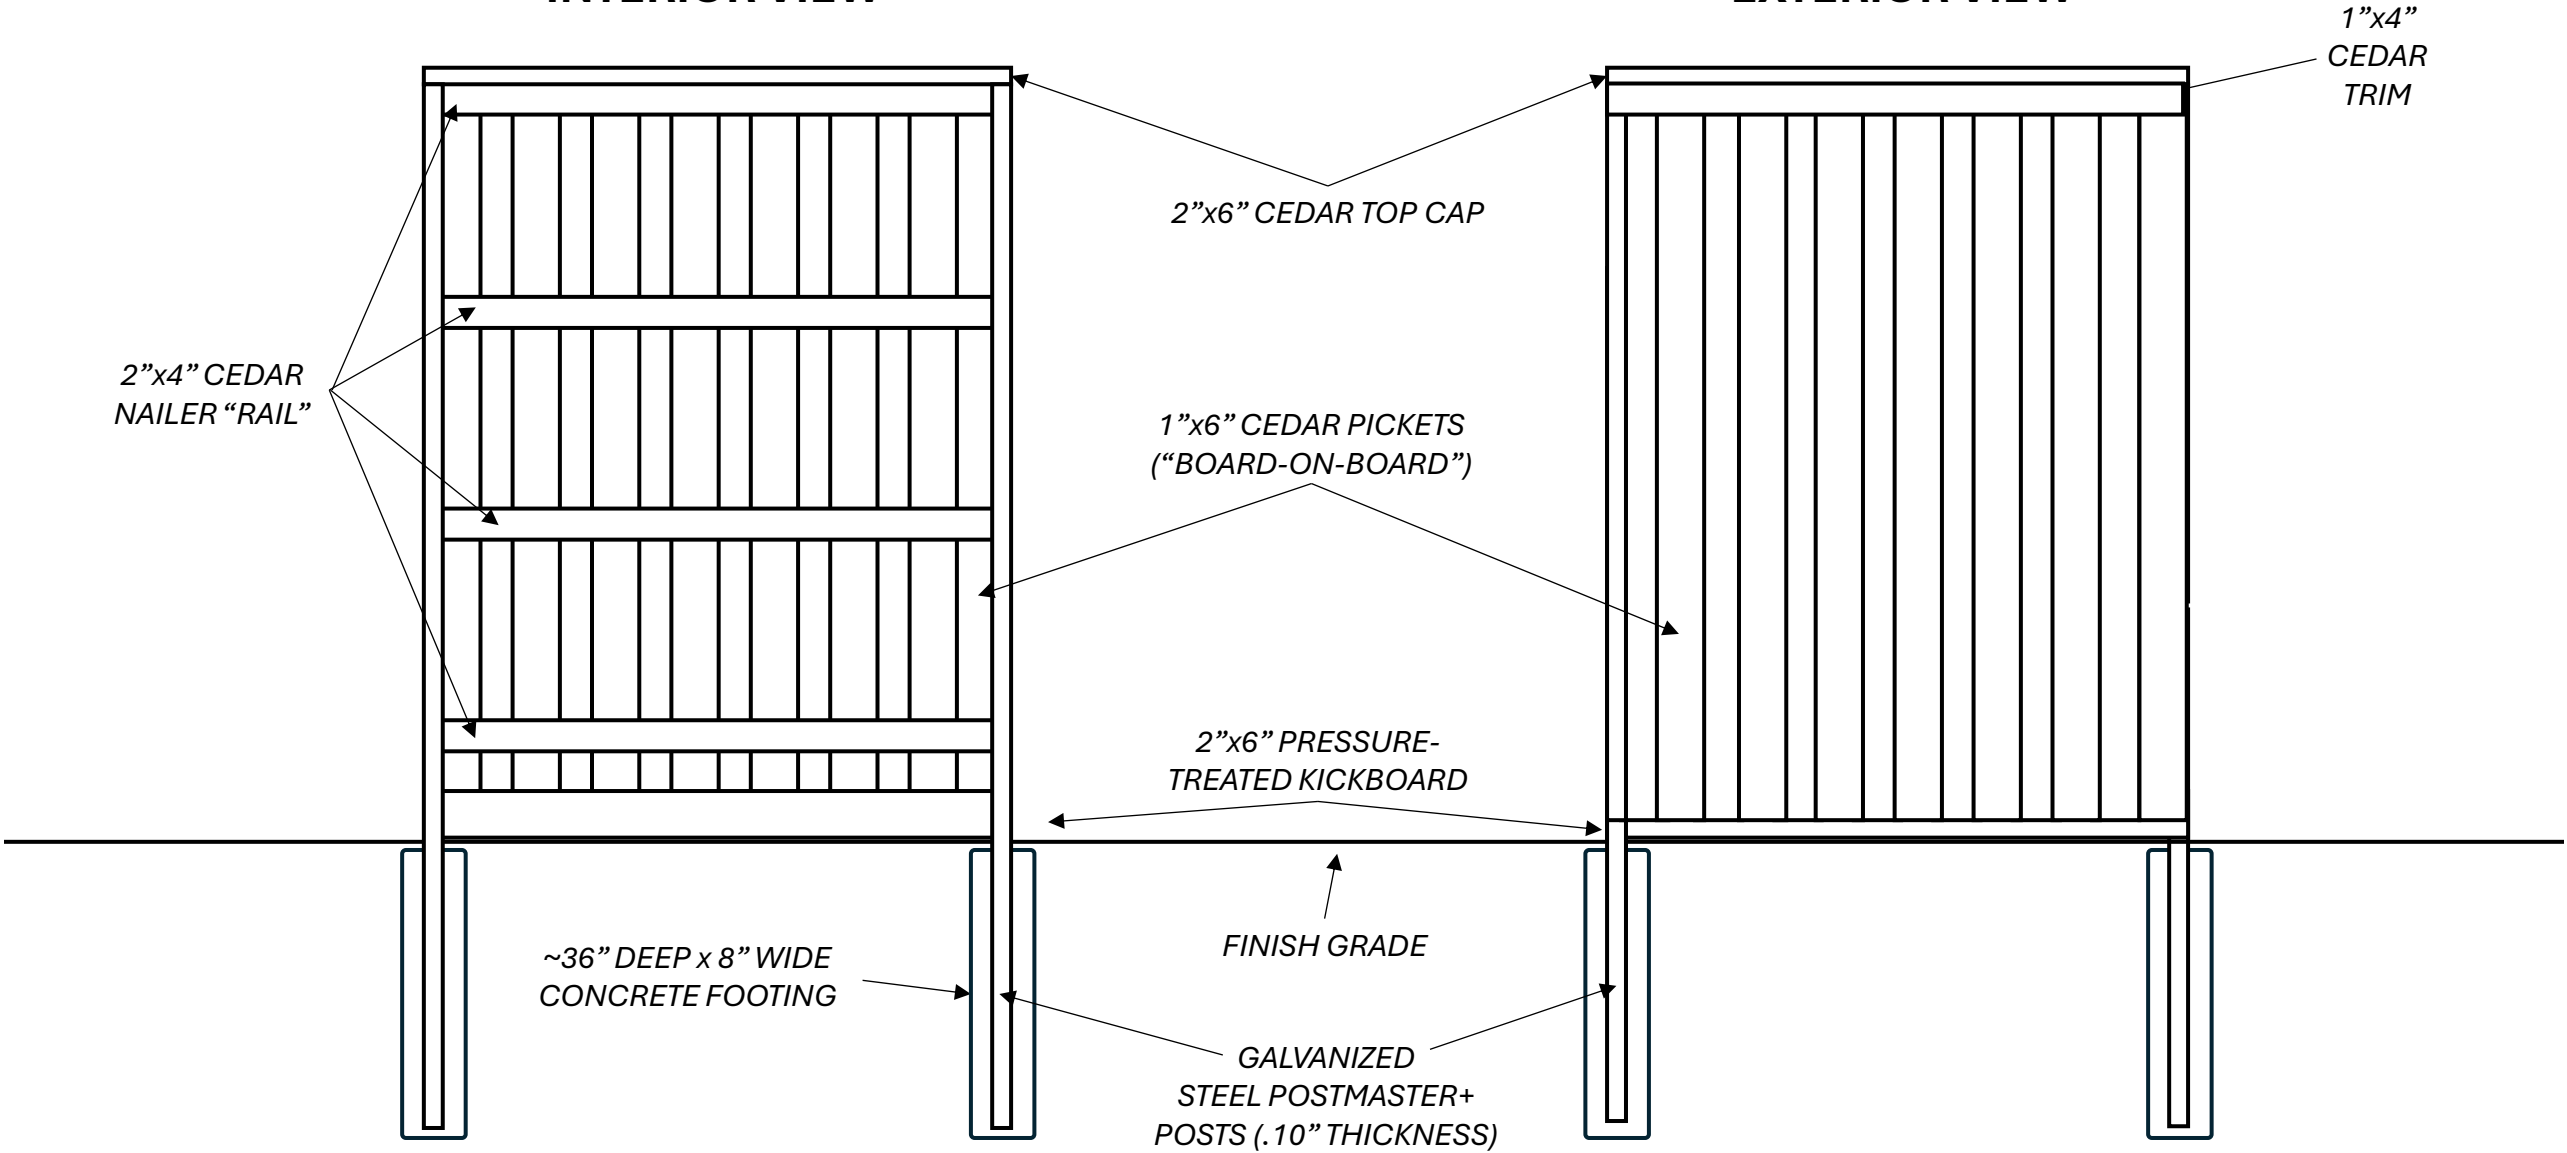


8FT TALL WOOD GATE

SPECIFICATIONS/DESCRIPTION:

- **Height:** 8ft tall
- **Width:** ~42"
- **Stain:** Pre-stained Dark Brown, oil-based, semi-transparent stain


SCALE:

1/2" = 1'-0"

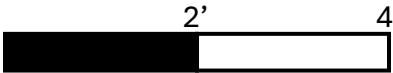

INTERIOR VIEW


EXTERIOR VIEW

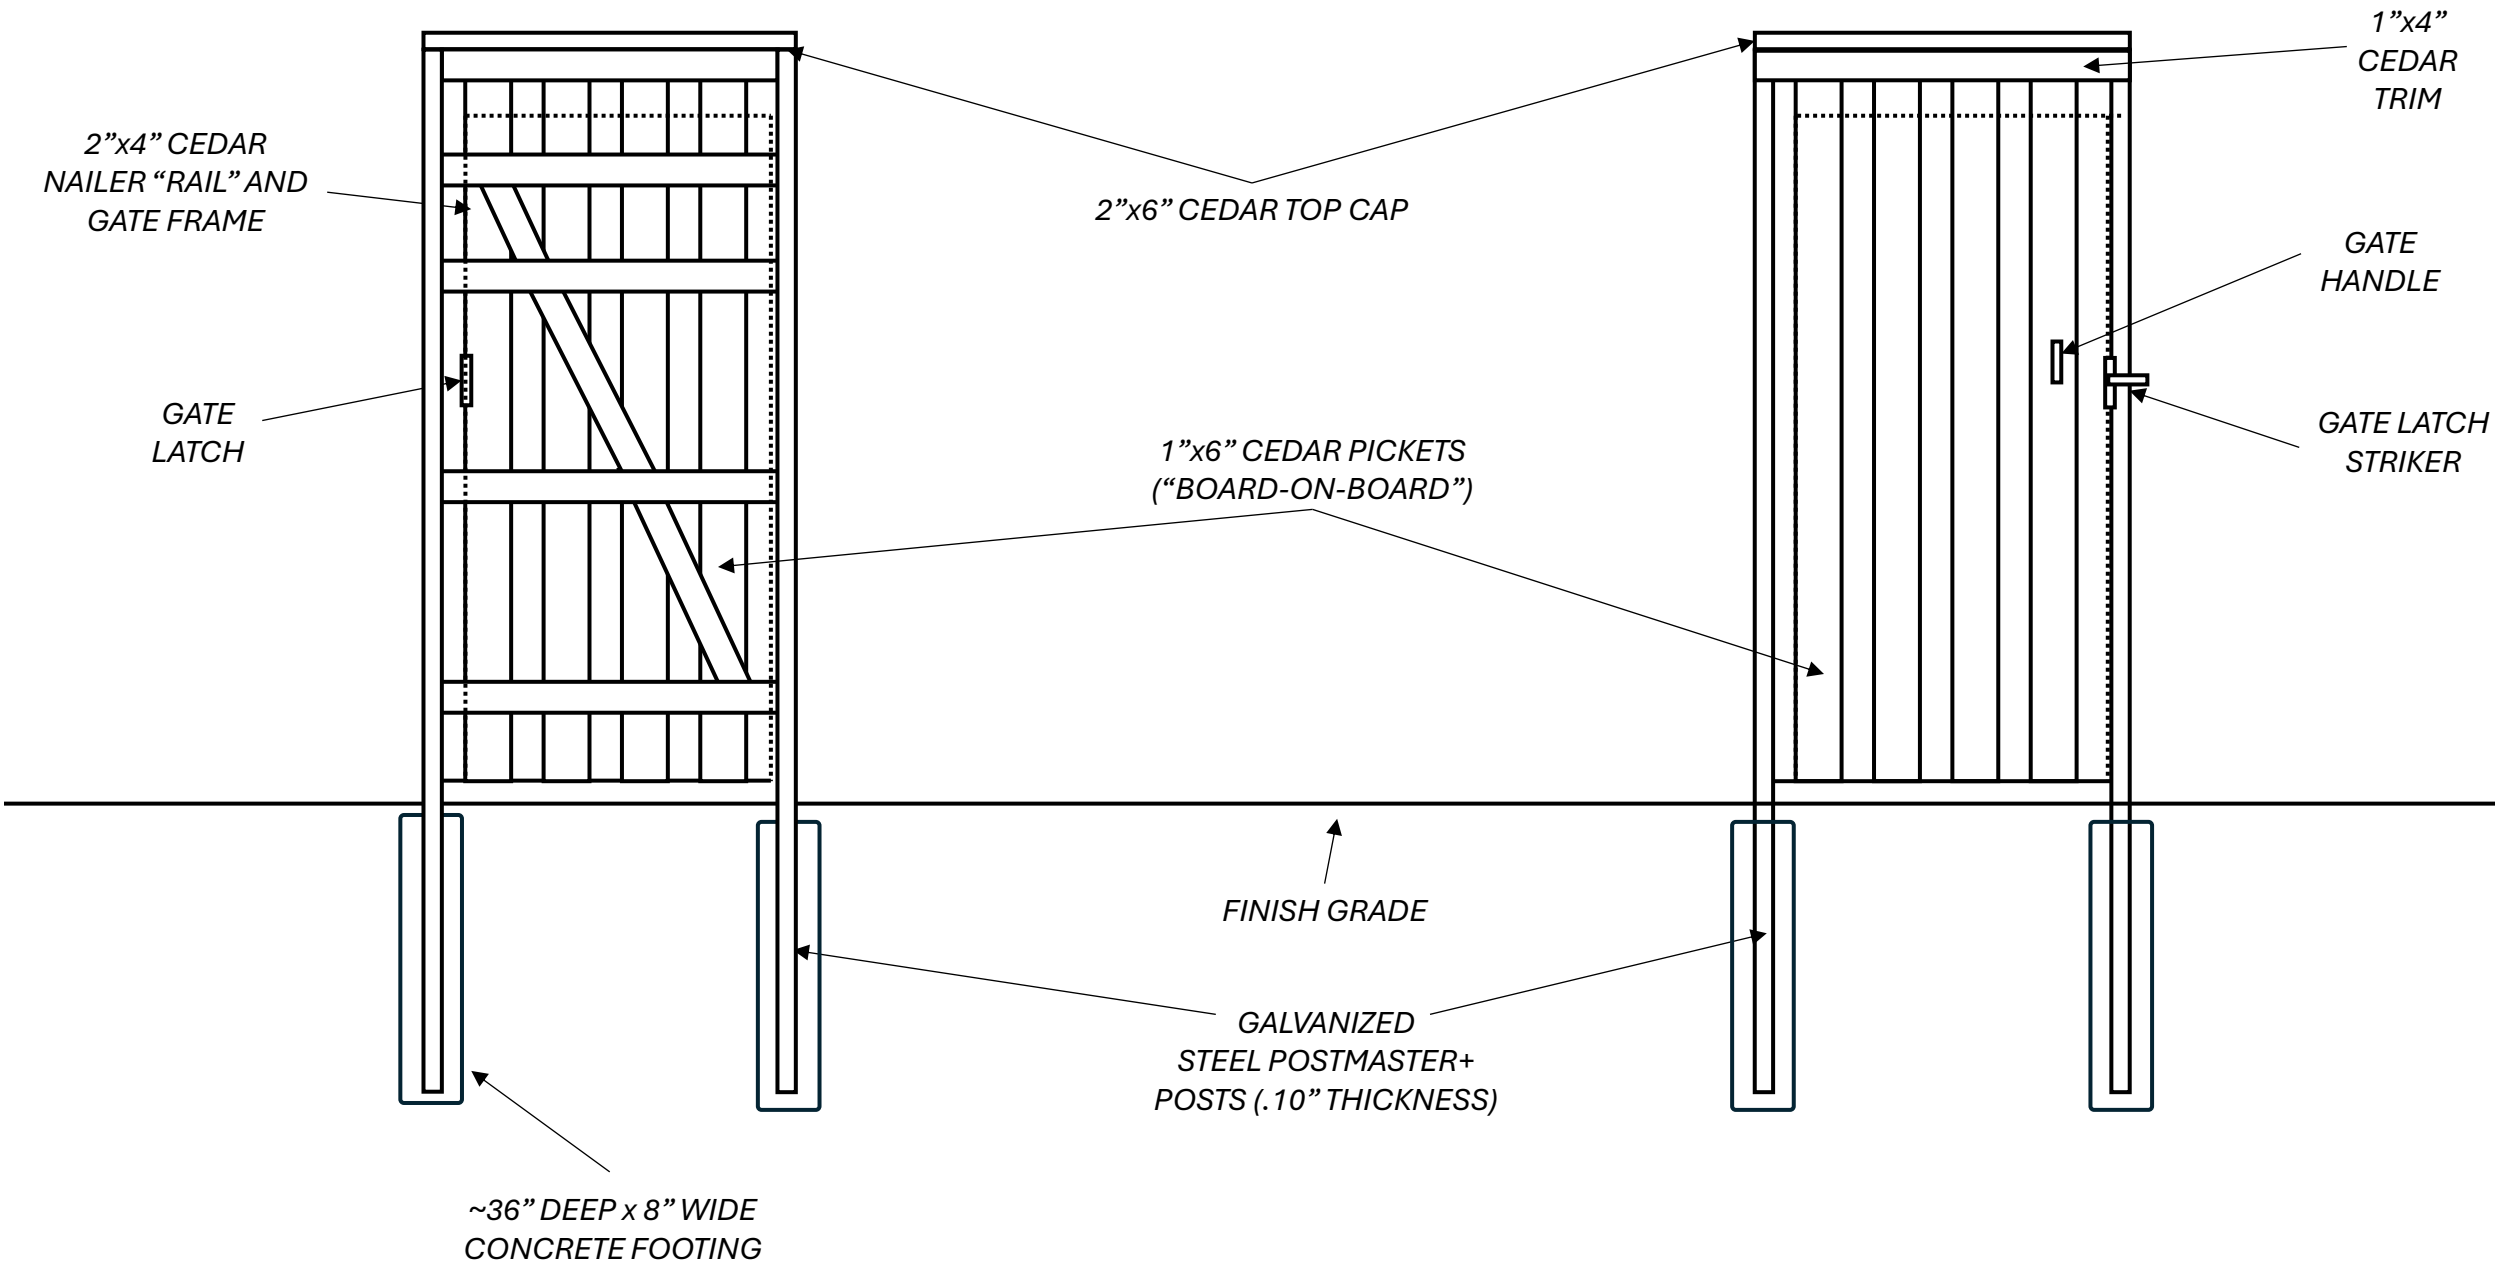

XXXXXXXXXX
XXXXXXXXXX

- **Height:** 7ft tall
- **Section Width:** 6ft on center (max)
- **Stain:** Pre-stained Dark Brown, oil-based, semi-transparent stain

EXTERIOR VIEW

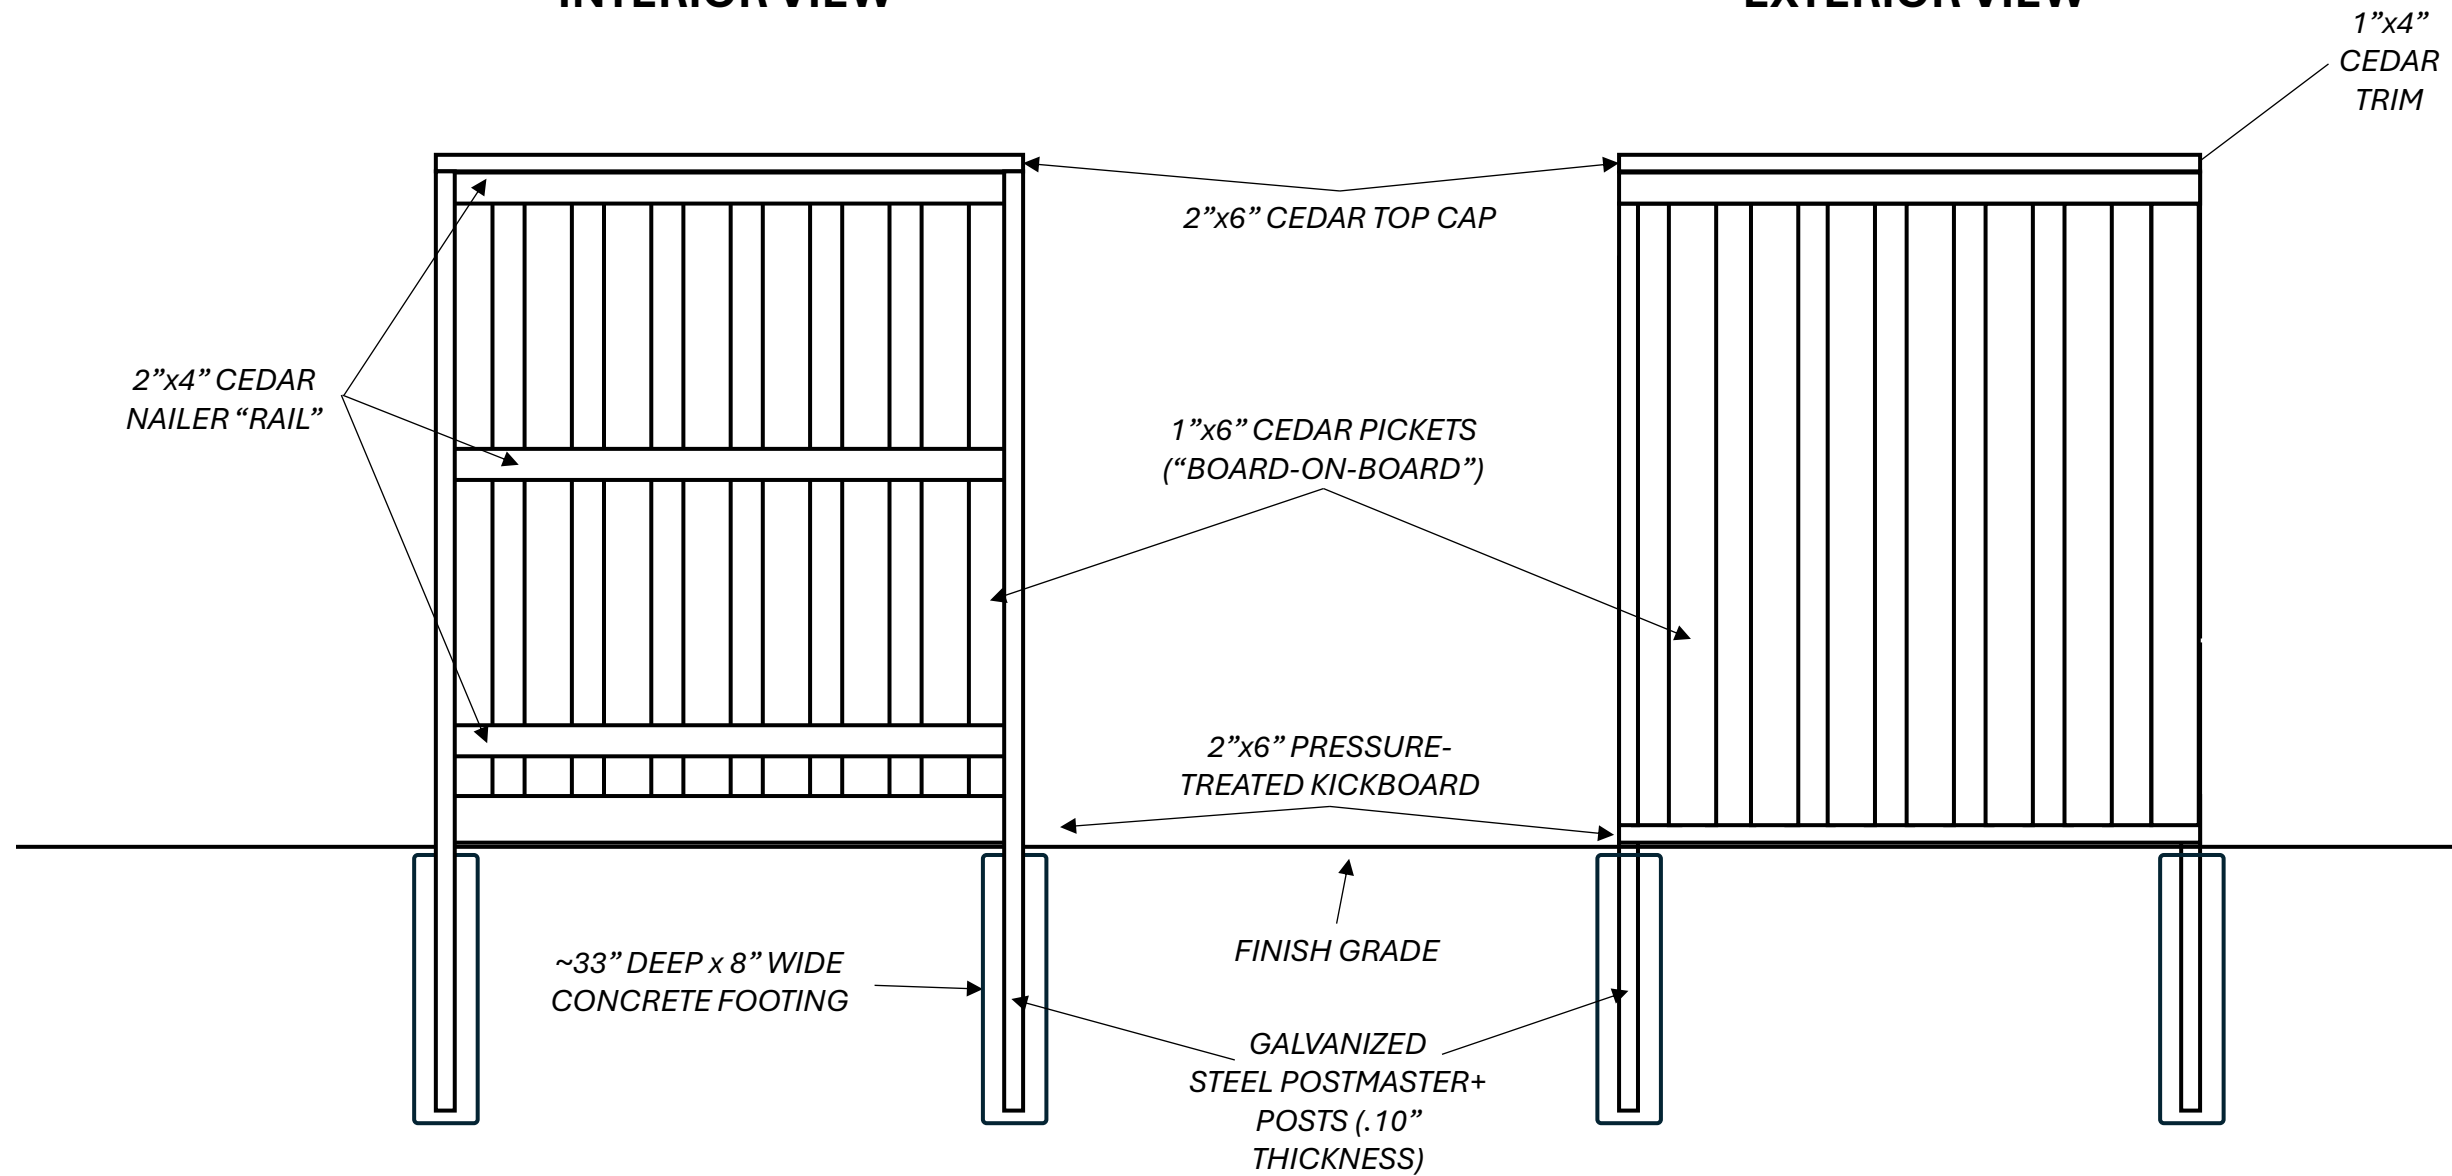


6FT TALL WOOD FENCE

SPECIFICATIONS/DESCRIPTION:

- **Height:** 6ft tall
- **Section Width:** 8ft on center (max)
- **Stain:** Pre-stained Dark Brown, oil-based, semi-transparent stain


SCALE:

1/2" = 1'-0"

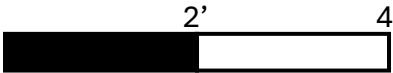

INTERIOR VIEW

EXTERIOR VIEW

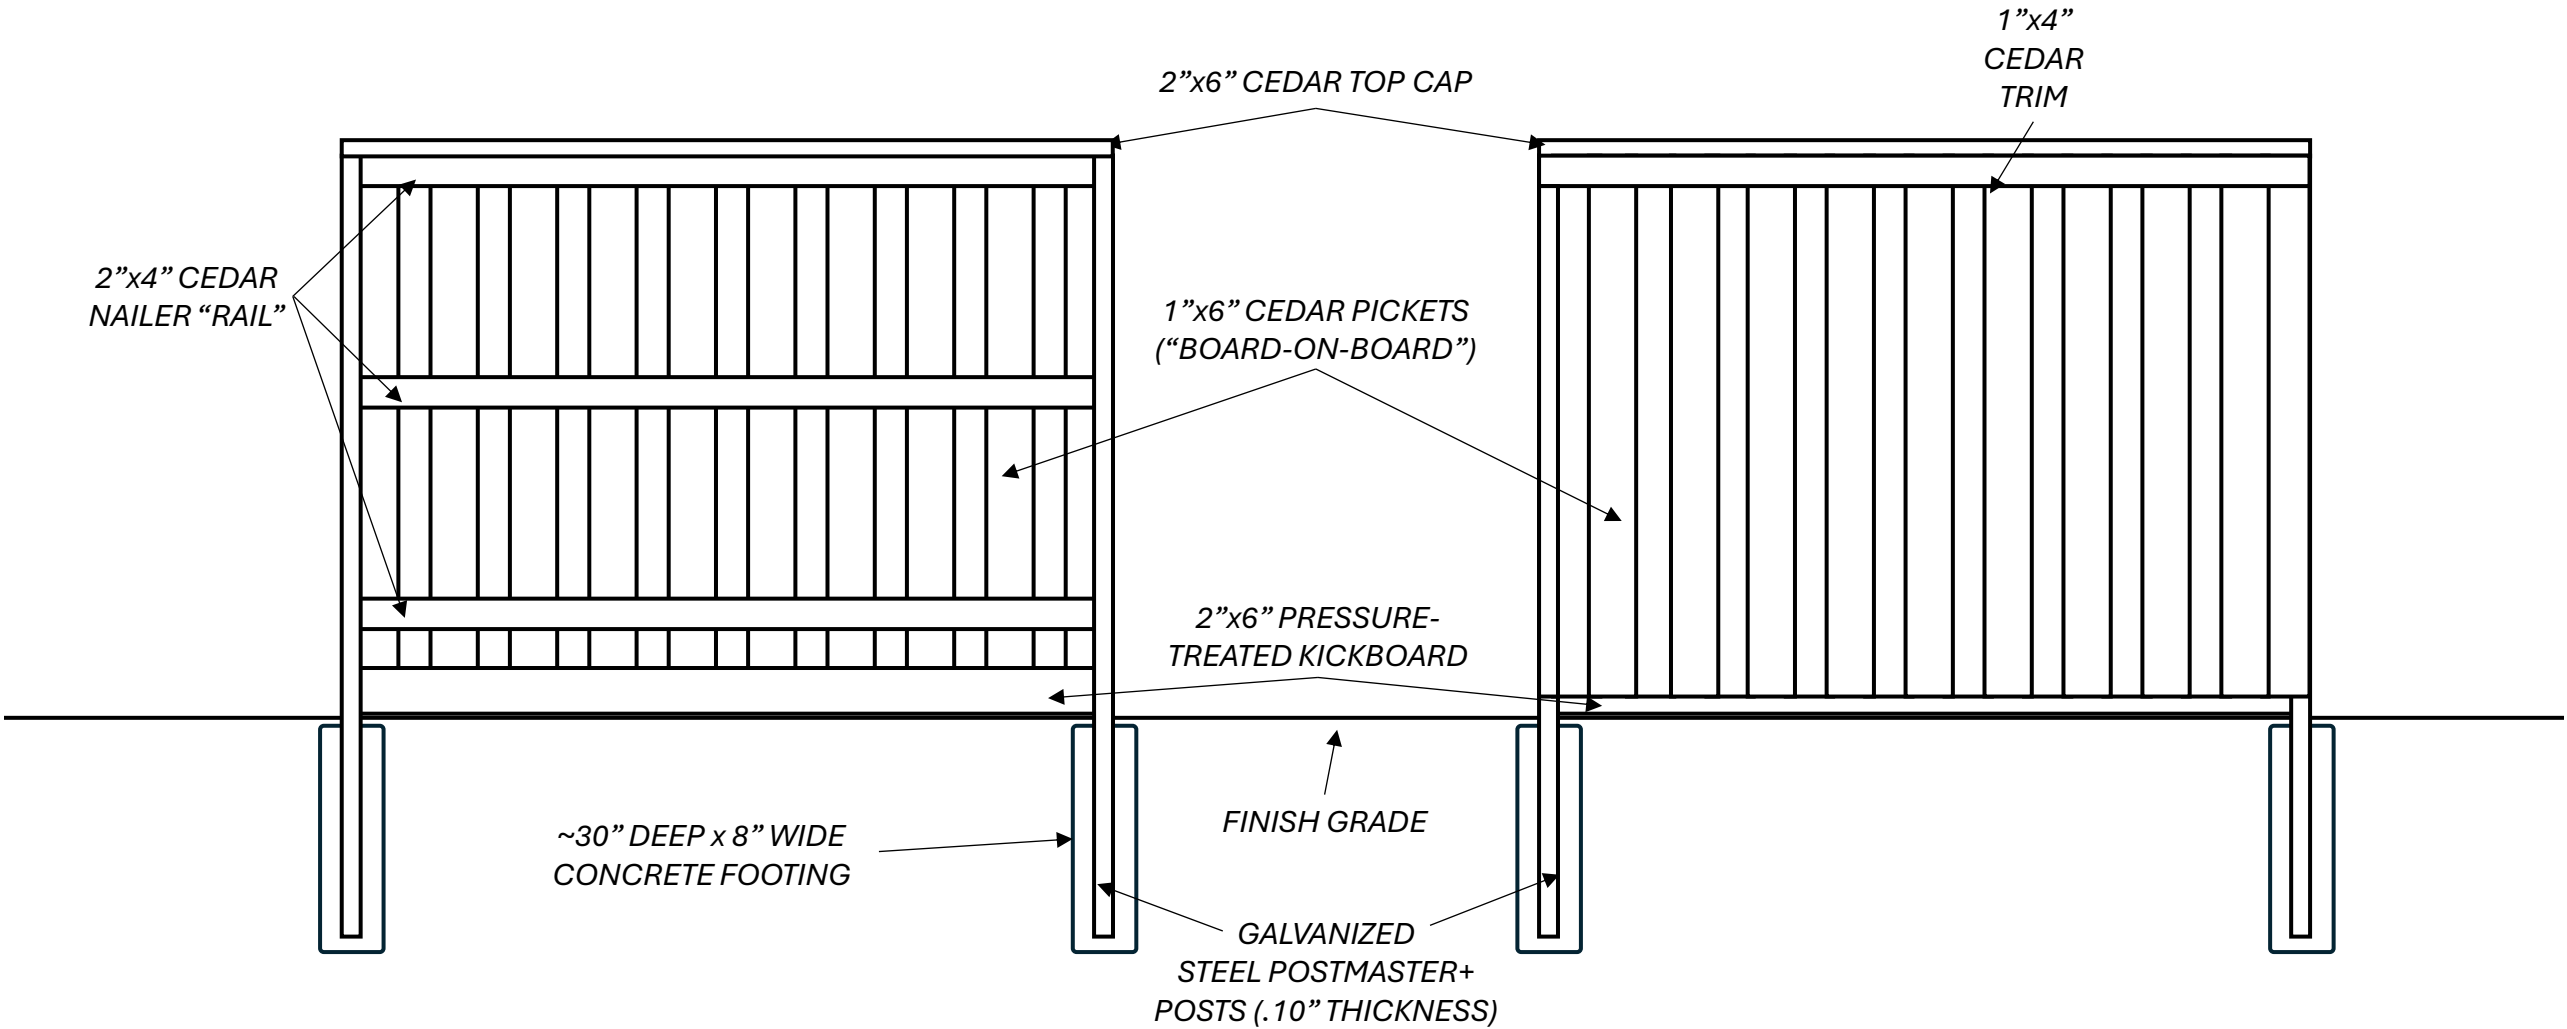

SCALE:

1/2" = 1'-0"

2'


4'

6FT TALL ORNAMENTAL STEEL FENCE (POWDER-COATED BLACK)

INTERIOR / EXTERIOR VIEW

SPECIFICATIONS/DESCRIPTION:

- **Material:** Steel (Black powder-coated finish, gloss)
- **Height:** 6ft tall
- **Section Width:** 8ft on center (max)

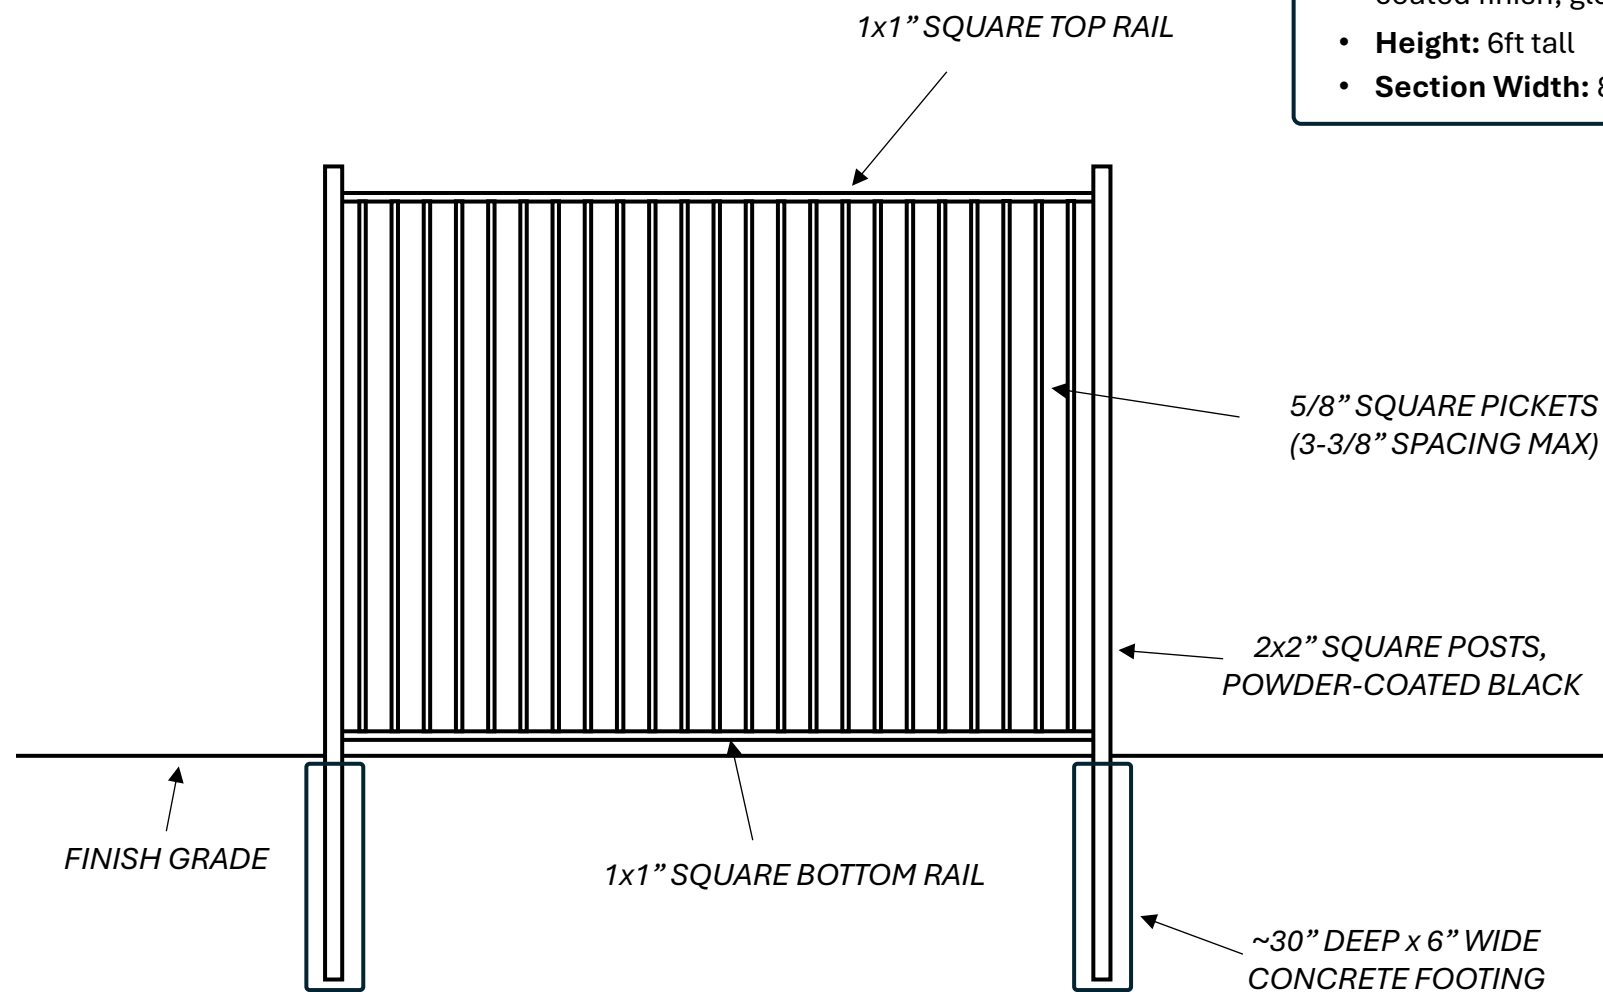

SCALE:

1/2" = 1'-0"

2'


4'

6FT TALL ORNAMENTAL STEEL DRIVE GATE (POWDER-COATED BLACK)

EXTERIOR VIEW

SPECIFICATIONS/DESCRIPTION:

- **Material:** Steel (Black powder-coated finish, gloss)
- **Height:** 6ft tall

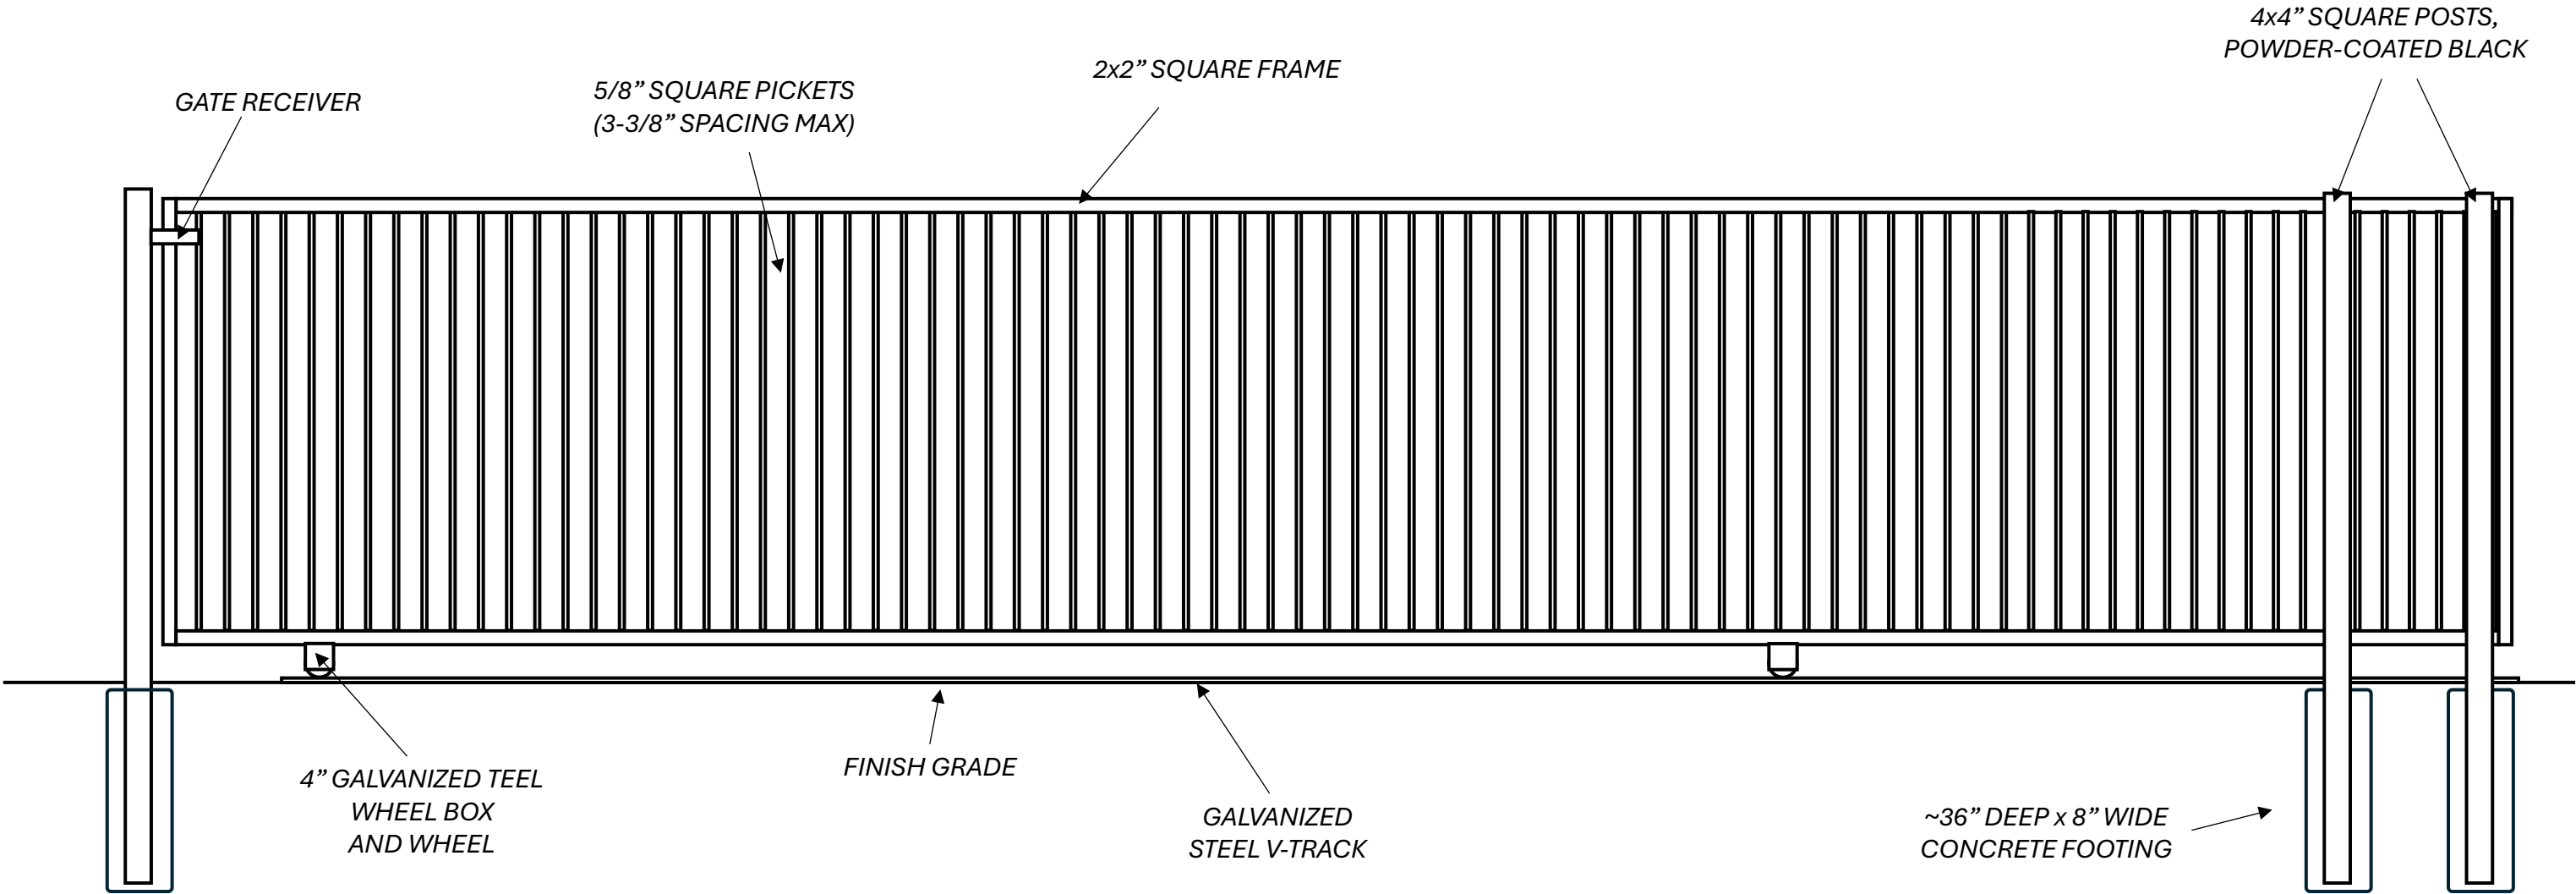

SCALE:

1/2" = 1'-0"

2'

4'

6FT TALL ORNAMENTAL STEEL DRIVE GATE (POWDER-COATED BLACK)

INTERIOR VIEW

SPECIFICATIONS/DESCRIPTION:

- **Material:** Steel (Black powder-coated finish, gloss)
- **Height:** 6ft tall

