



JASZ

JASMOND@HOTMAIL.COM

Consultant
Address
Address
Phone
Fax
e-mail

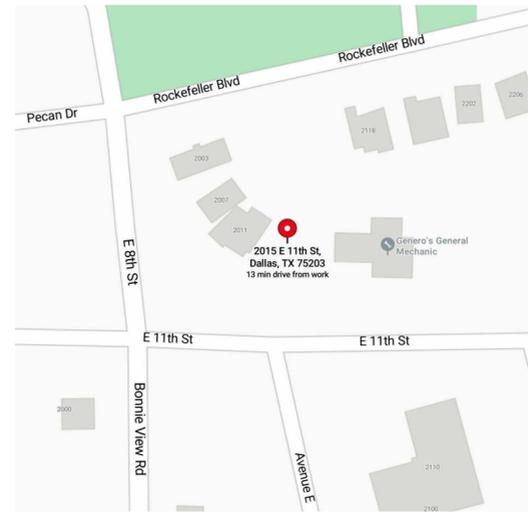

LOT AREA
4798 SQUARE FEET 0.11 ACRES
BUILDING FOOTPRINT - 2023 SQ.FT LOT COVERAGE - 42%
PARKING ANALYSIS 0 PARKING SPACES
NUMBER OF DWELLING UNITS - 3

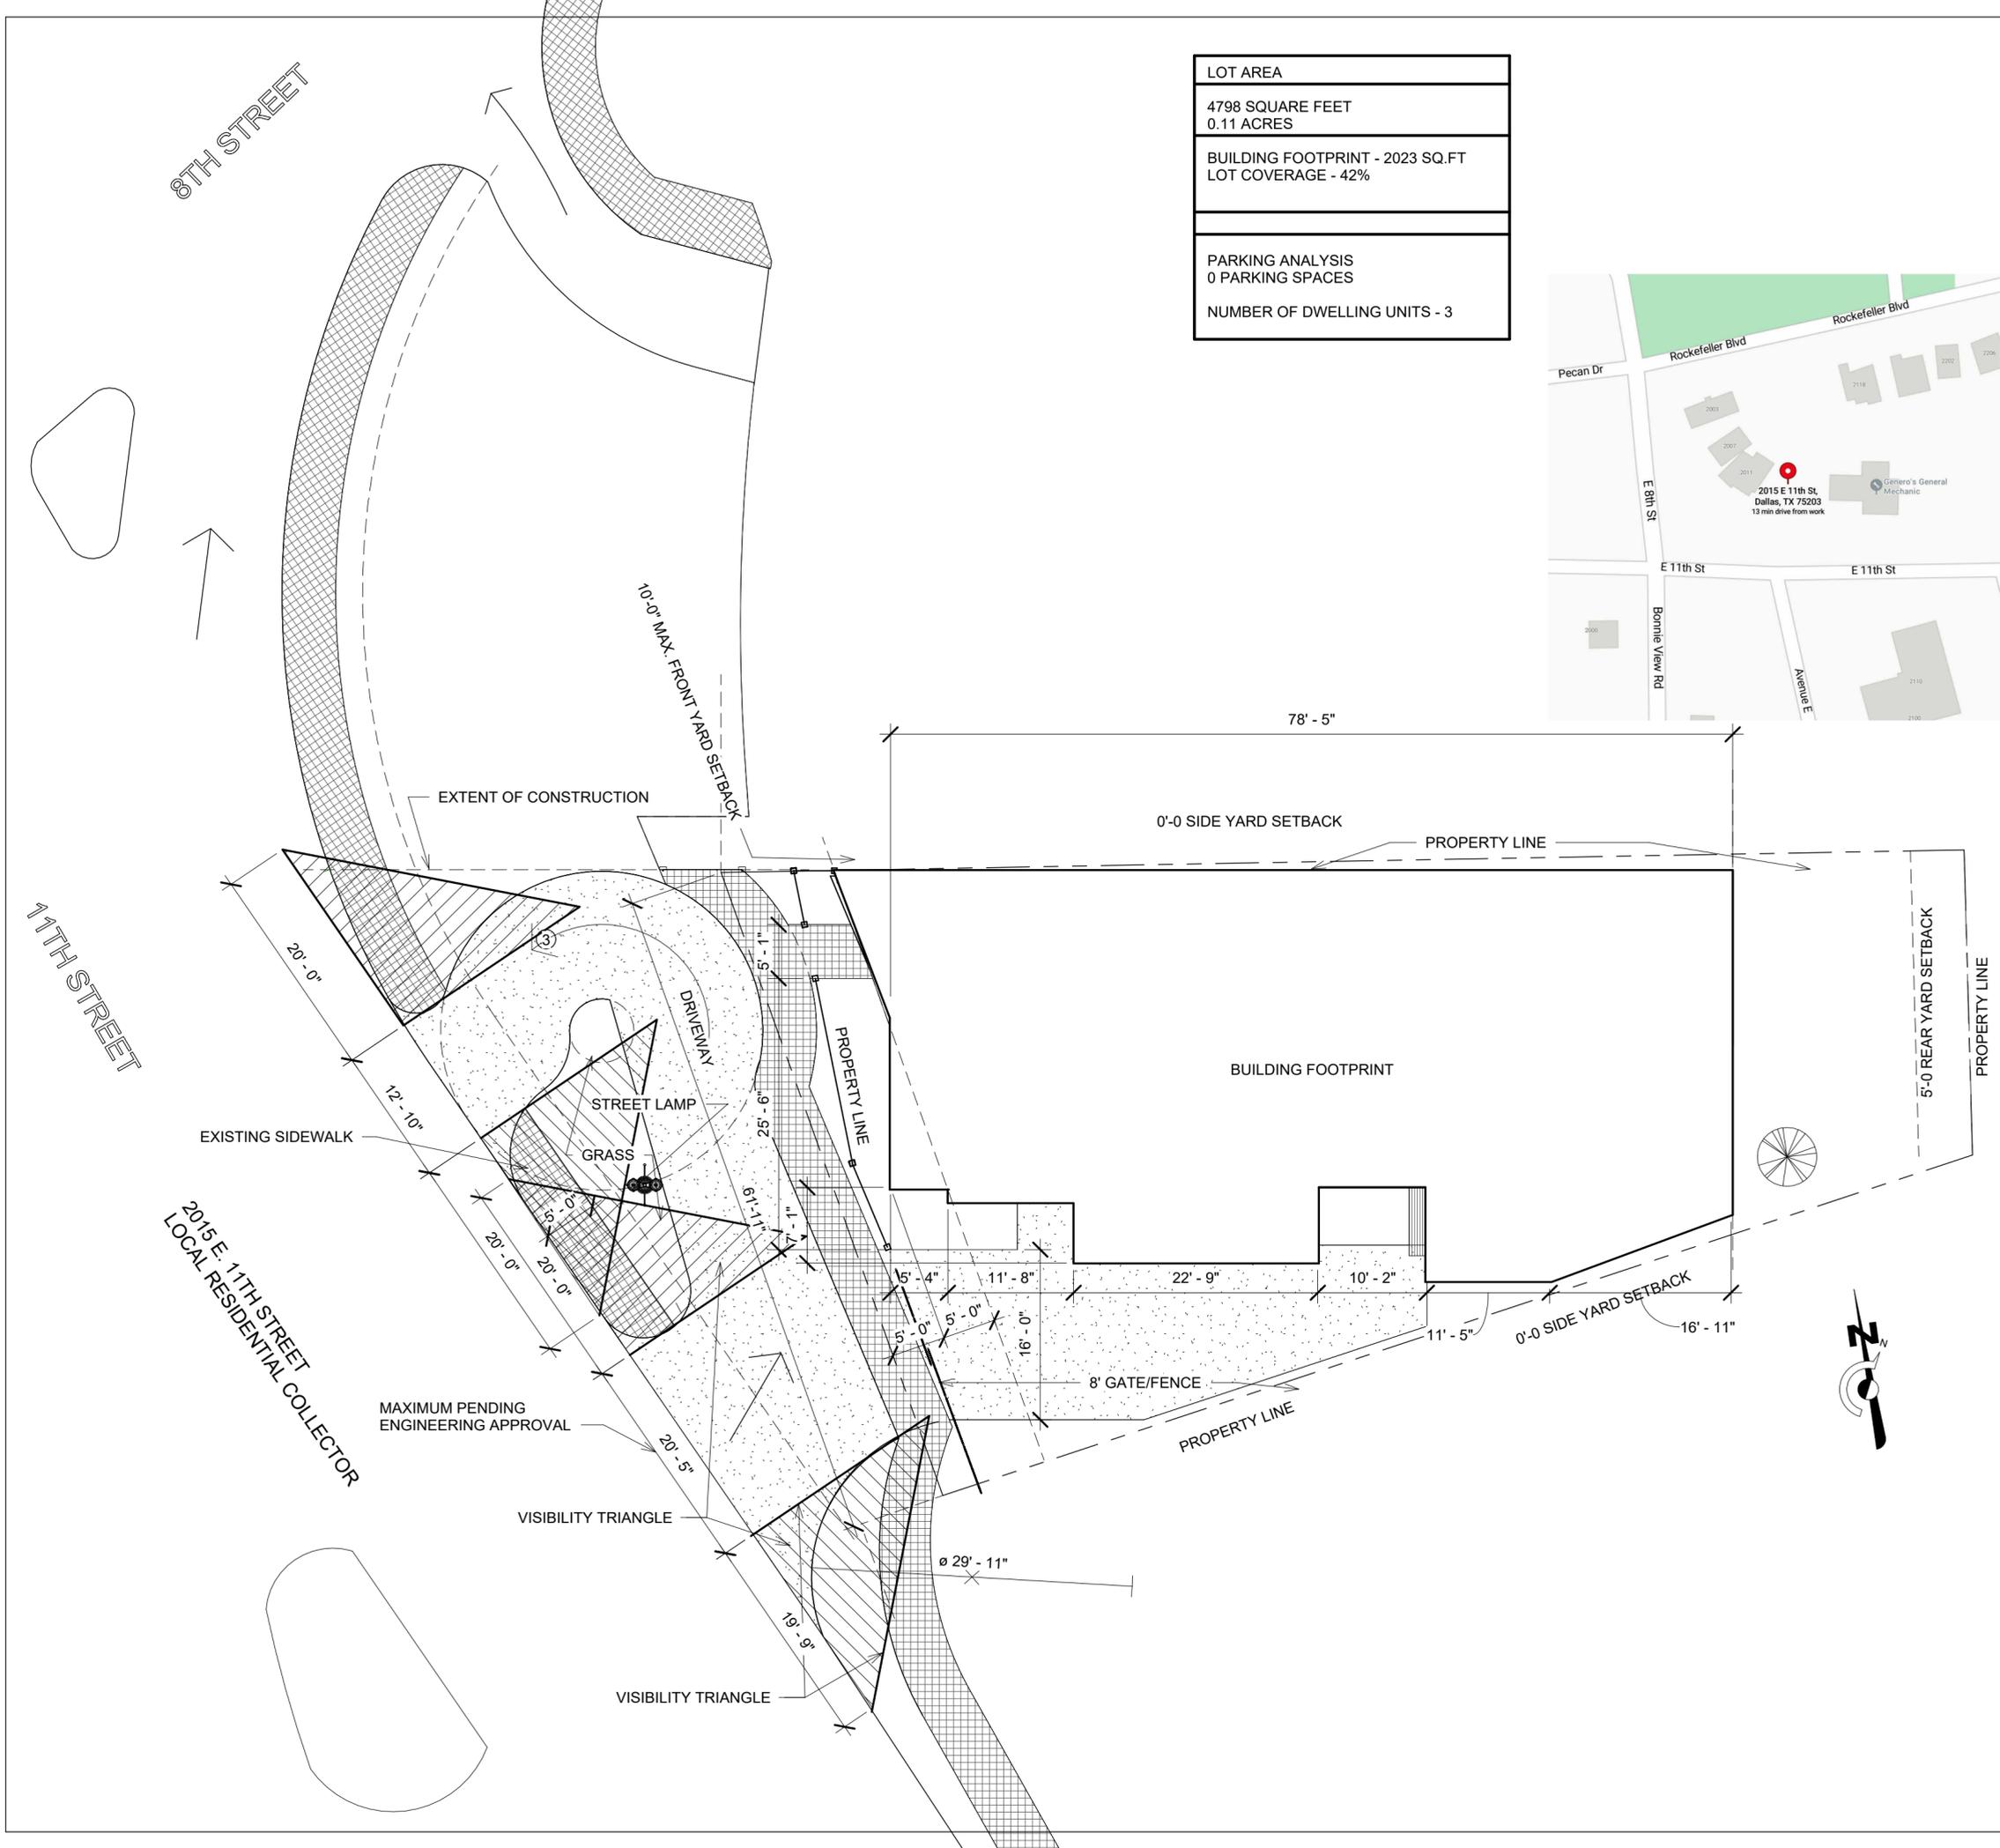

No.	Description	Date
1	Revision 1	Date 1

PD 998 SUBAREA 3 DEVELOPMENT PLAN

Project number	Project Number
Date	Issue Date
Drawn by	JA
Checked by	LH

MZ-25-000019

Scale	3/32" = 1'-0"
-------	---------------