


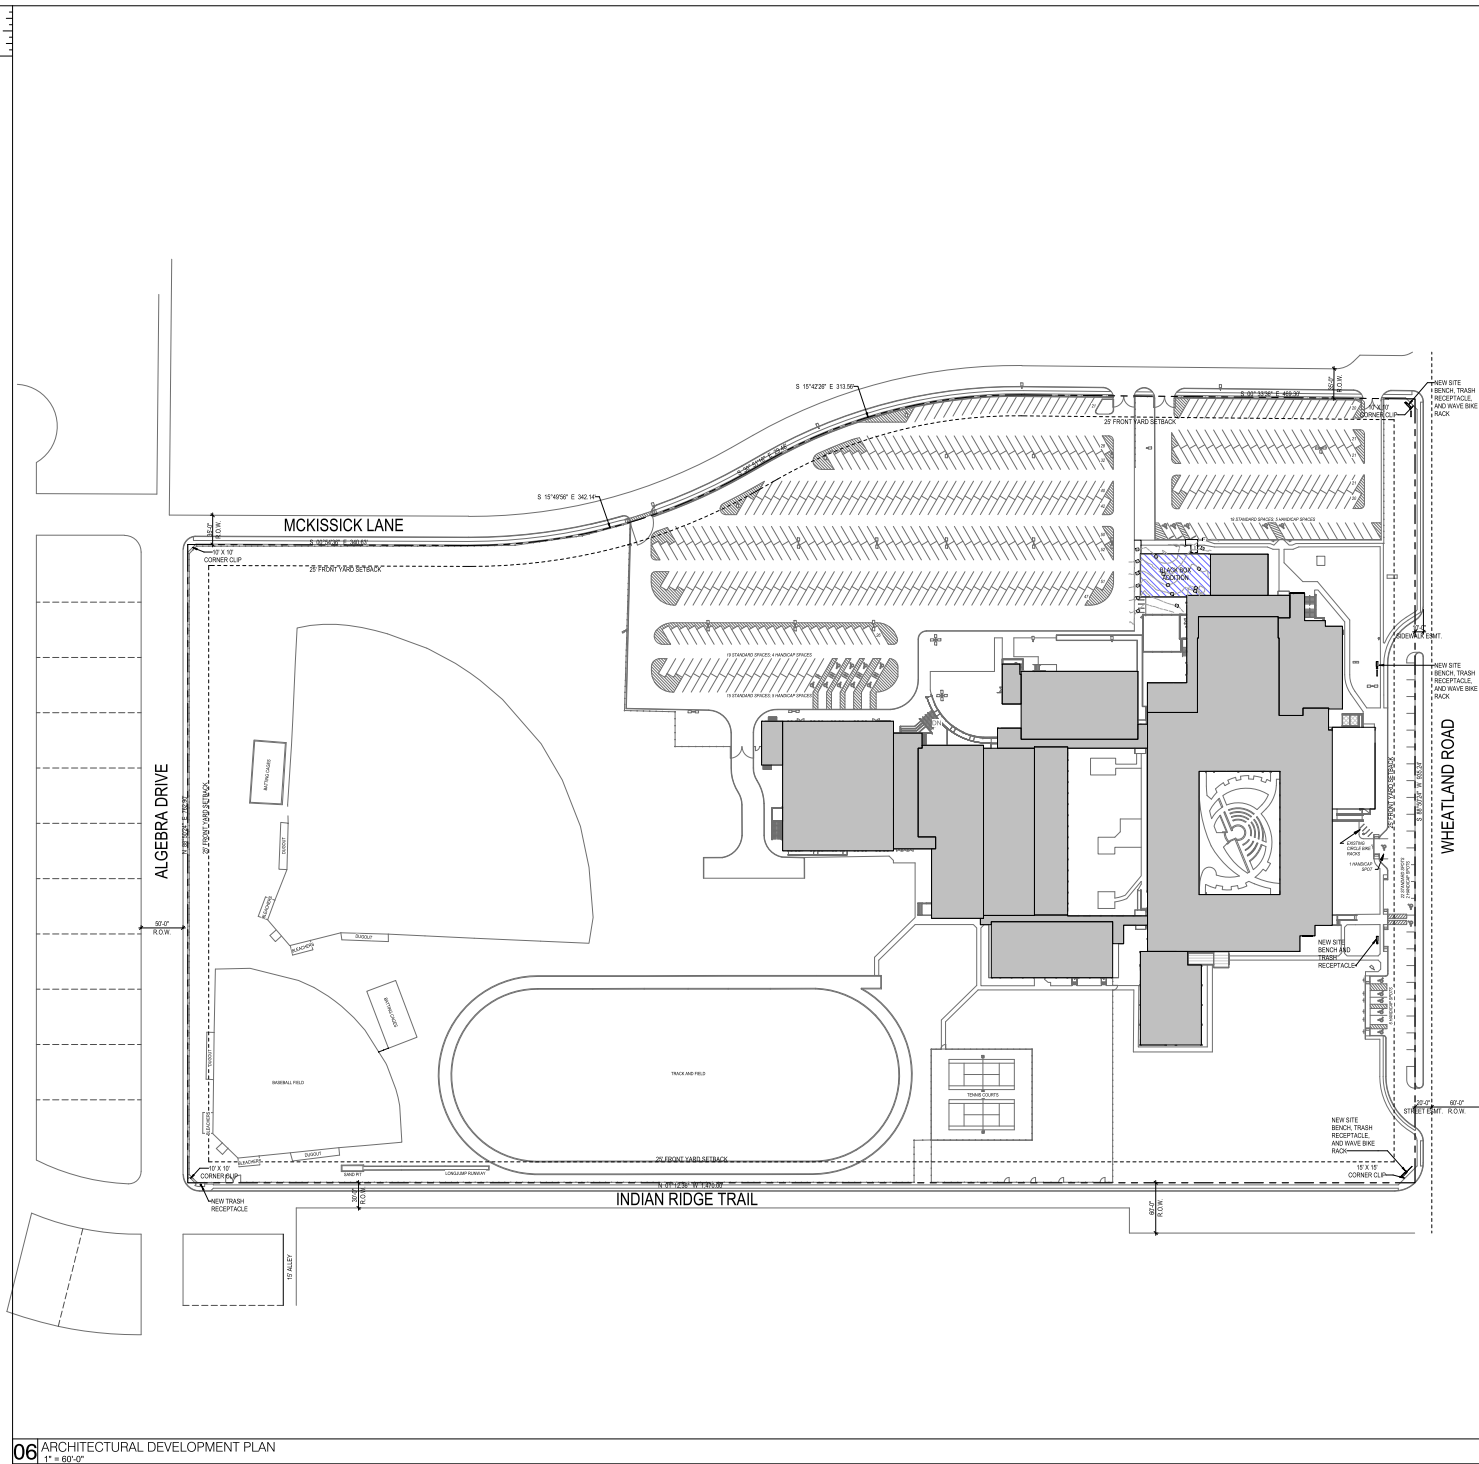

ARCH SITE PLAN LEGEND	
	EXISTING BUILDING
	NEW BUILDING / ADDITION
	EXISTING LIGHT POLE, U.N.D.
	PROPERTY LINE
	EXISTING CHAINLINK FENCE
	EXISTING ORNAMENTAL FENCE

ZONING DISTRICT	PD988 FOR PUBLIC SCHOOL
TOTAL SITE AREA	28.46 ACRES
LAND USE	PUBLIC SCHOOL
OVERALL FLOOR AREA	204,246 SF
GRADES 9-12	81 CLASSROOMS
BUILDING STOREY HEIGHT	3 STOREY RFT HEIGHT
LOT COVERAGE	14.18%
SETBACKS	
FRONT SETBACK	25 FT
PARKING	
TOTAL REQUIRED	580.92 SPACES PER CLASSROOM
PROVIDED	580

ARCHITECT PRBK Architects, Inc.
1401 Dallas Parkway, Suite 400
Dallas, TX 75244
972-255-1521
972-255-1073
TX PERM 20188

DAVID W. CARTER HIGH SCHOOL BLACK BOX ADDITION

ISSUED FOR PERMIT
2024 09 06
1815 WHEATLAND RD.
DALLAS, TX 75225

DALLAS INDEPENDENT SCHOOL DISTRICT

EXISTING

KEY PLAN

ARCHITECT & REGISTERED ARCHITECT
STATE OF TEXAS
2024 09 06

CLIENT: DALLAS ISD
DATE: 2024 09 06
PROJECT NUMBER: 220050

No.	Description	Date

ISSUED FOR PERMIT
BUILDING NUMBER

ARCHITECTURAL DEVELOPMENT PLAN

Case Number:
Z245-152(TB)

AS101