


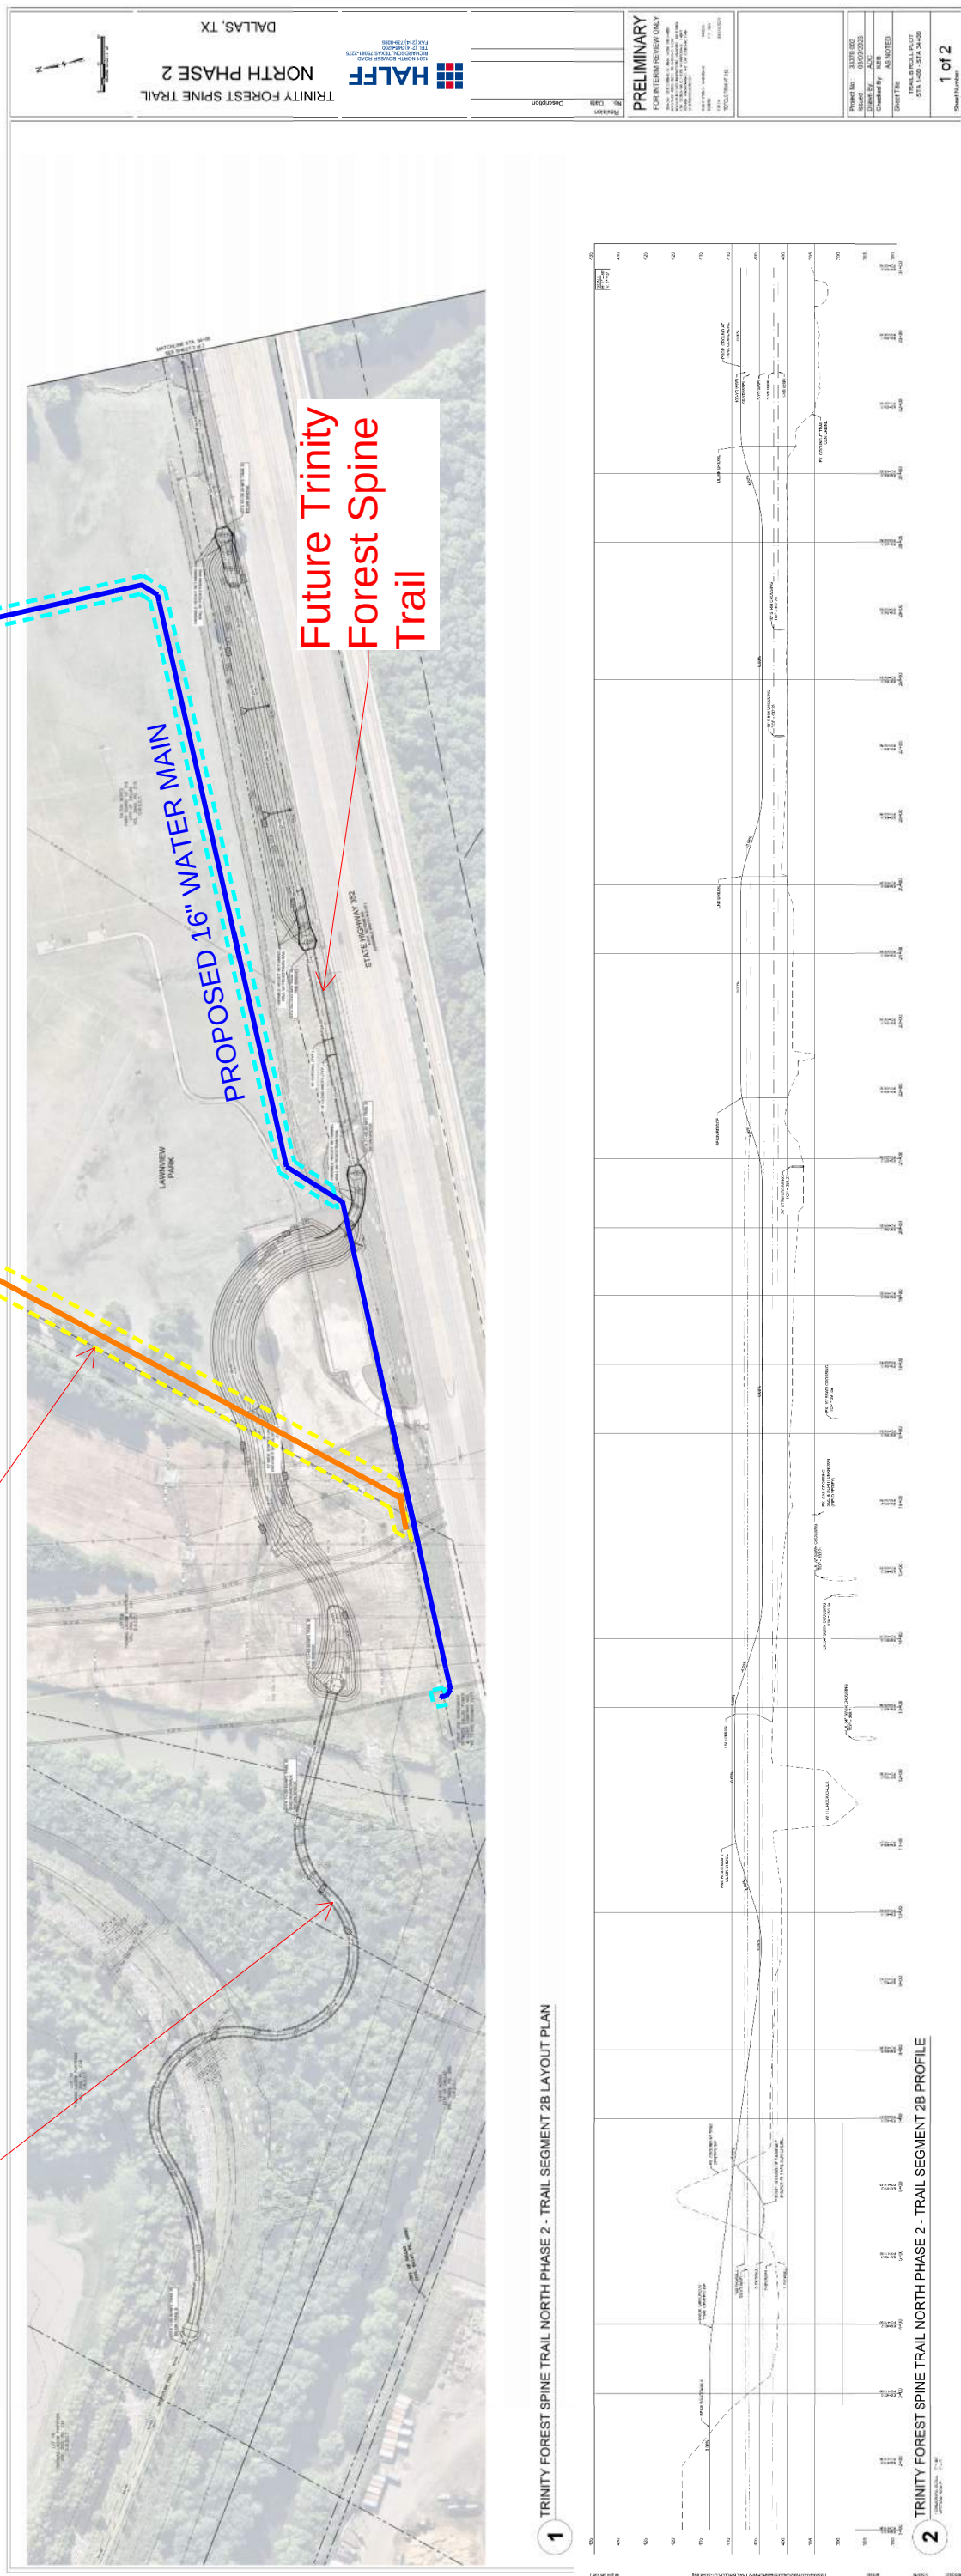



LEGEND

PROPOSED EASEMENT

SCALE 1"=80'

Existing 18" water main to remain within these limits

Existing 15" wastewater main to be abandoned within these limits

Existing 16" water main to be abandoned within these limits.

