



FENCE - NORTH ELEVATION - FROM LORWOOD
 3/16" = 1'-0" 1

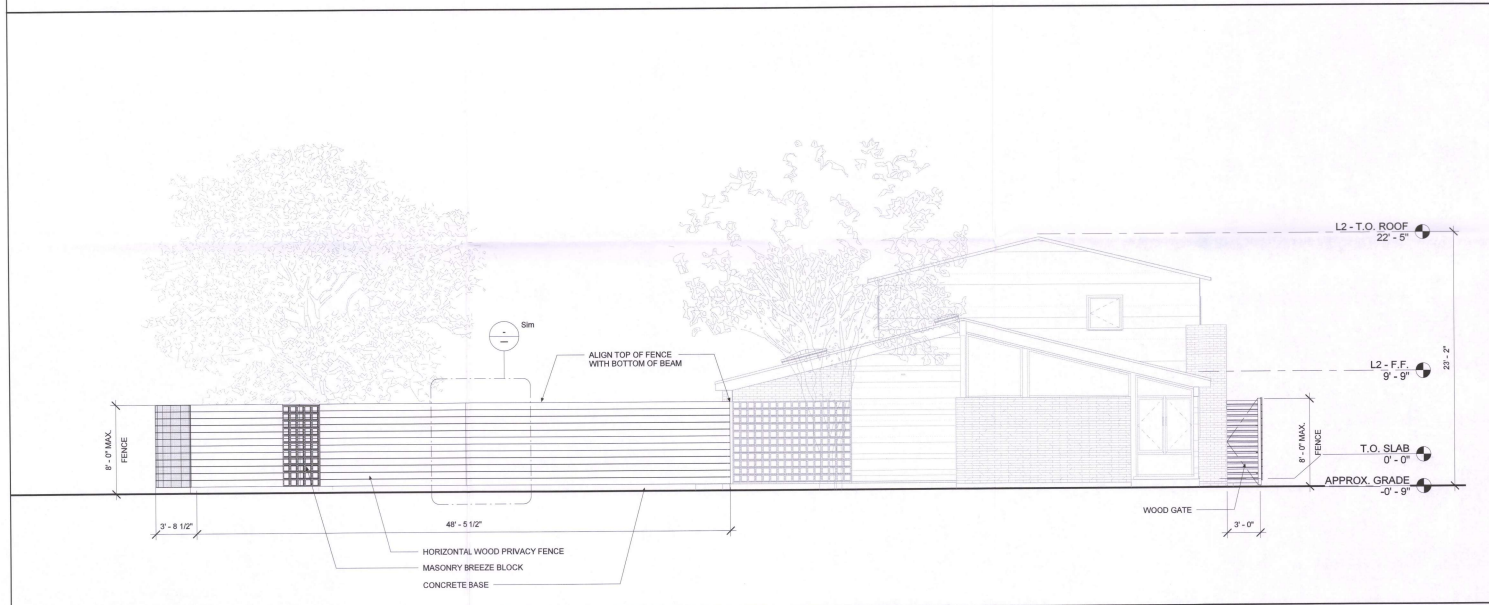

FENCE - WEST ELEVATION - FROM LYNBROOK
 3/16" = 1'-0" 2

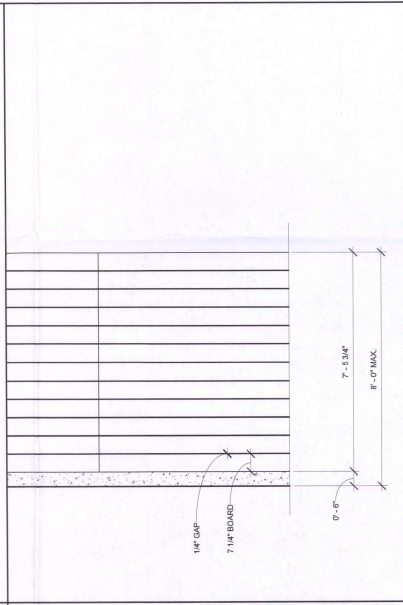

WOOD FENCE ELEVATION DETAIL
 1/2" = 1'-0" 4

