


8600

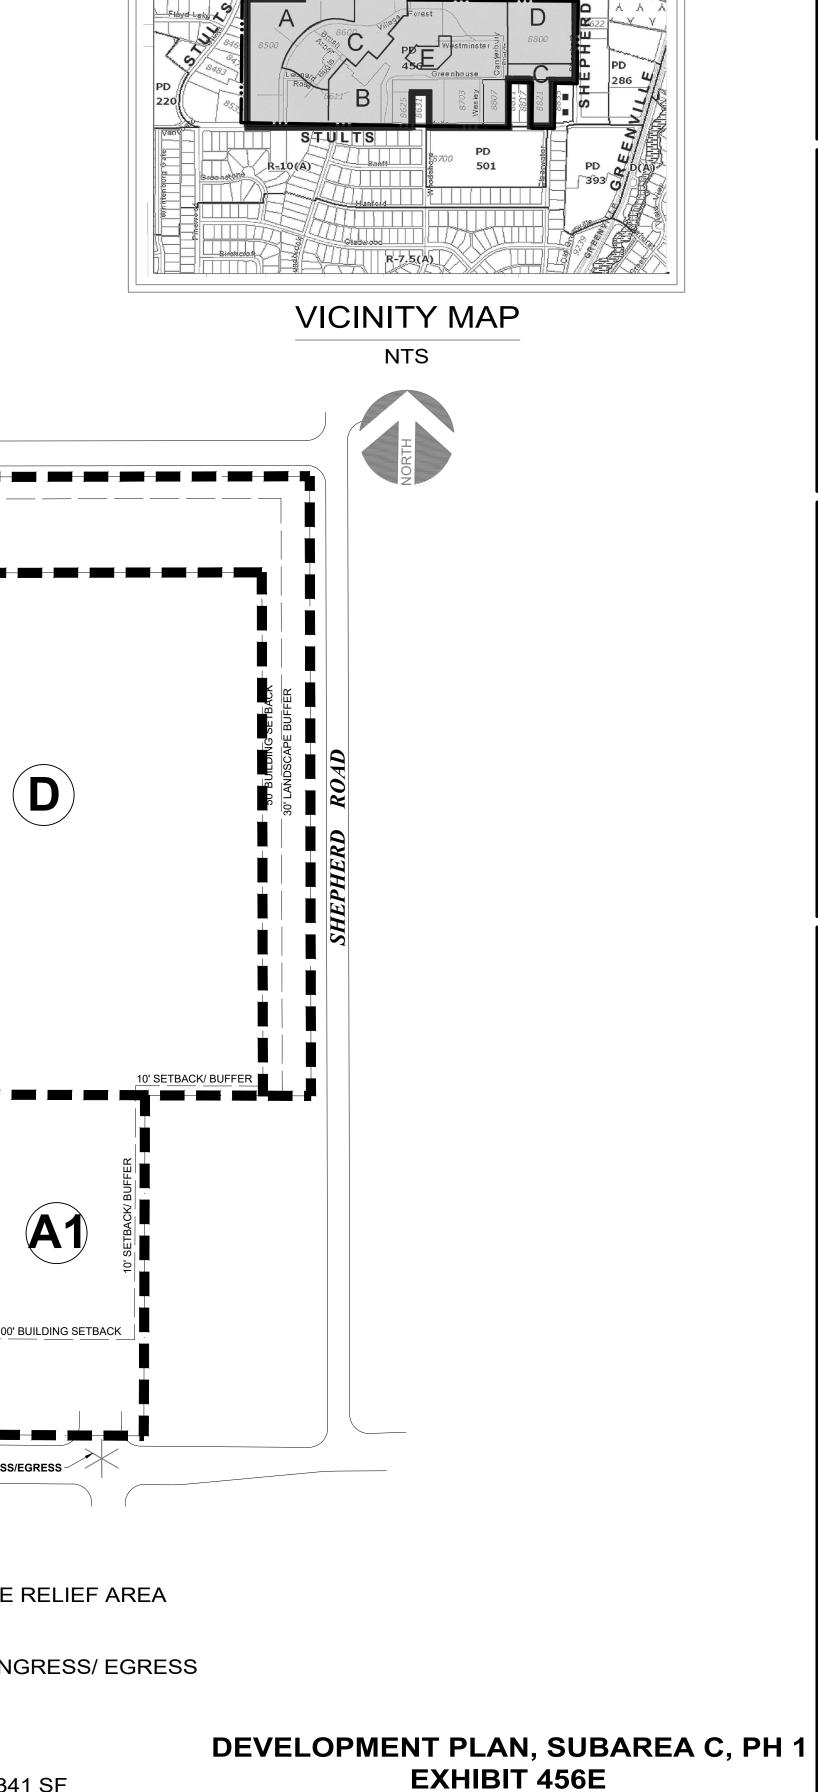


PDD #456

HEIGHT: 28'

19 TOTAL PARKING SPACES

DIMENSIONED AT 9' X 18' EACH

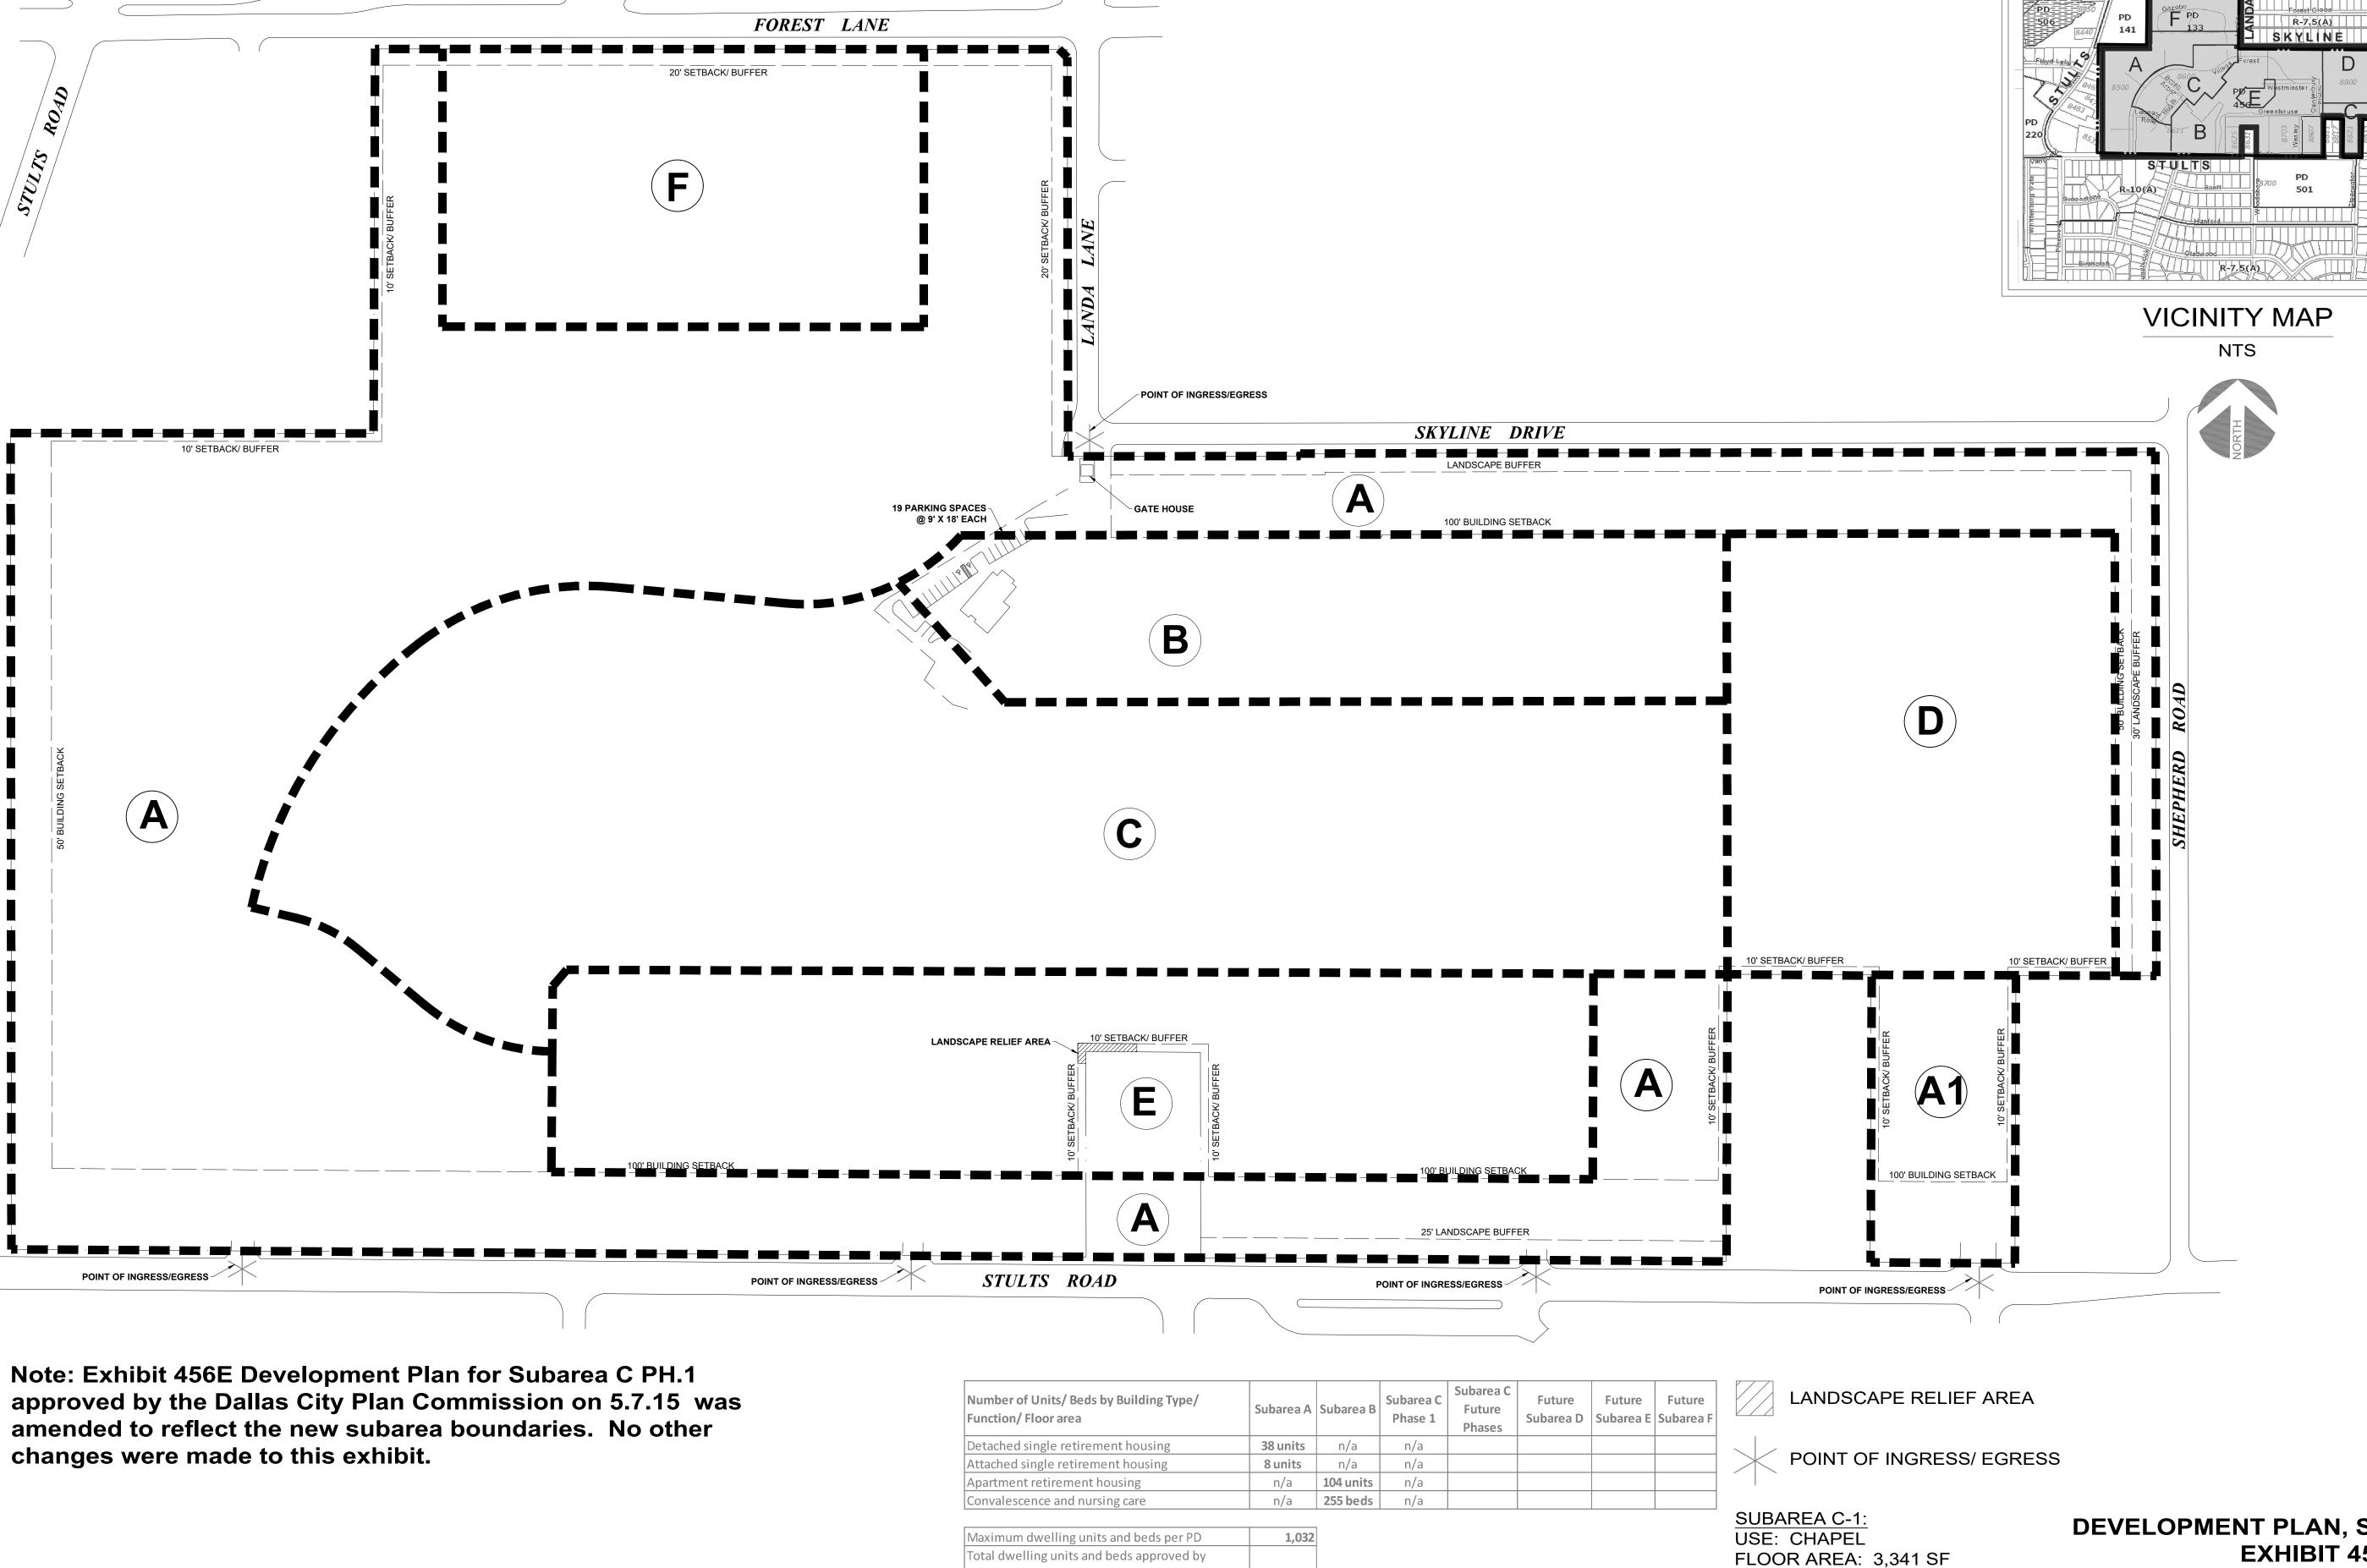

development plan

100' 0 50'100' 200'

DEVELOPMENT PLAN