



4 BACK ELEVATION - WEST
1/4" = 1'-0"

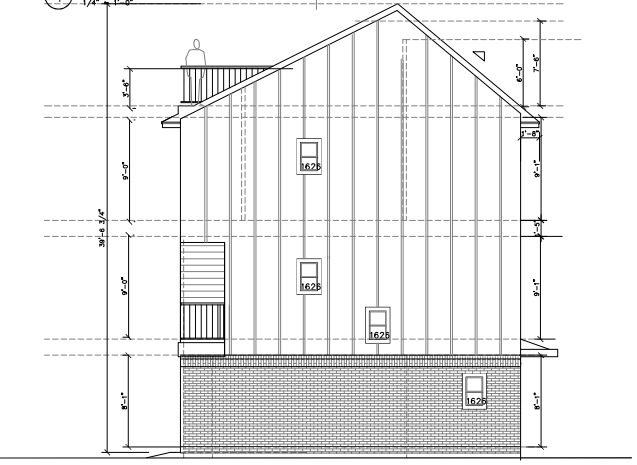

2 SIDE ELEVATION - NORTH
1/4" = 1'-0"

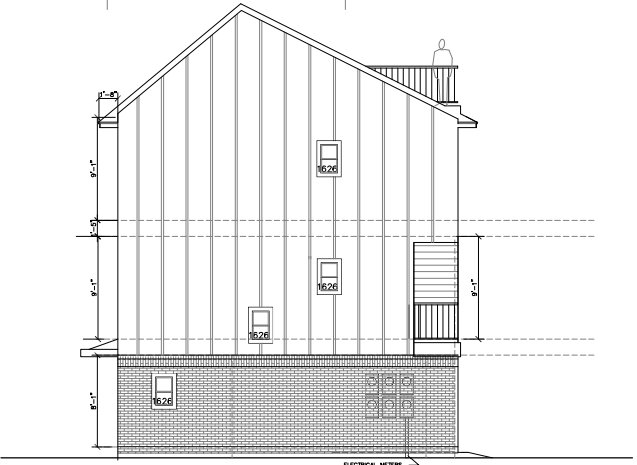

3 SIDE ELEVATION - SOUTH
1/4" = 1'-0"

ELECTRICAL METERS
(PROPOSED LOCATION)



JB JACKSON JR BLOUARD
1109 JB JACKSON JR BLOUARD
DALLAS, TEXAS 75241

REV. NO.	DATE	DESCRIPTION
		OWNER REVIEW
		CONSTRUCTION PERMIT SET

DATE ISSUED:
03-08-26
PROJECT NO.:
258031
DRAWING NO.:
A03