


EXHIBIT A

VICINITY MAP

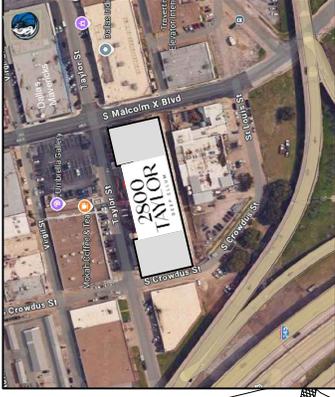

CROWDUS ST.	TAYLOR ST	MALCOLM X BLVD
QTY 1, TOTAL S.F. 2	QTY 6, TOTAL S.F. 12 ****	QTY 2, TOTAL S.F. 4
QTY 1, TOTAL S.F. 200 *	QTY 1, TOTAL S.F. 200 *	QTY 8, TOTAL S.F. 102 ***
QTY 5, TOTAL S.F. 41 **	QTY 1, TOTAL S.F. 15	
QTY 1, TOTAL S.F. 5	QTY 1, TOTAL S.F. 5	
QTY 3, TOTAL S.F. 3	QTY 4, TOTAL S.F. 4	
QTY 4, TOTAL S.F. 4	QTY 4, TOTAL S.F. 4	QTY 4, TOTAL S.F. 4
QTY 2, TOTAL S.F. 26	QTY 15, TOTAL S.F. 2,014	QTY 9, TOTAL S.F. 128
TOTAL S.F. 28	TOTAL S.F. 2,298	TOTAL S.F. 238
TOTAL COMBINED S.F. 2,564		

L-1 PEDESTRIAN SCALE POLE LIGHT, QTY 9

LEVEL 3 AWNING OVERHANG, QTY 1

LEVEL 2 AWNINGS, QTY 6

BENCH, QTY 1

TRASH RECEPTACLE, QTY 1, TOTAL SF. 5

PRINCETON AM. ELM w/DripIrrig/2 Uplights, 4" CALIPER, 12-14' HT

LIVE OAK w/Drip Irrigation/2 Uplights 4" CALIPER, 12-14' HT



TEXAS RED OAK w/Drip Irrigation/2 Uplights, 4" CALIPER, 12-14' HT

LANDSCAPE PLANTINGS w/Drip Irrigation (VARIOUS)

TOTAL COMBINED S.F. 2,564

TOTAL S.F. 28

TOTAL S.F. 238

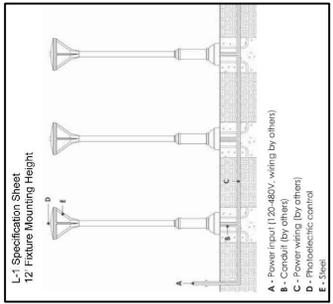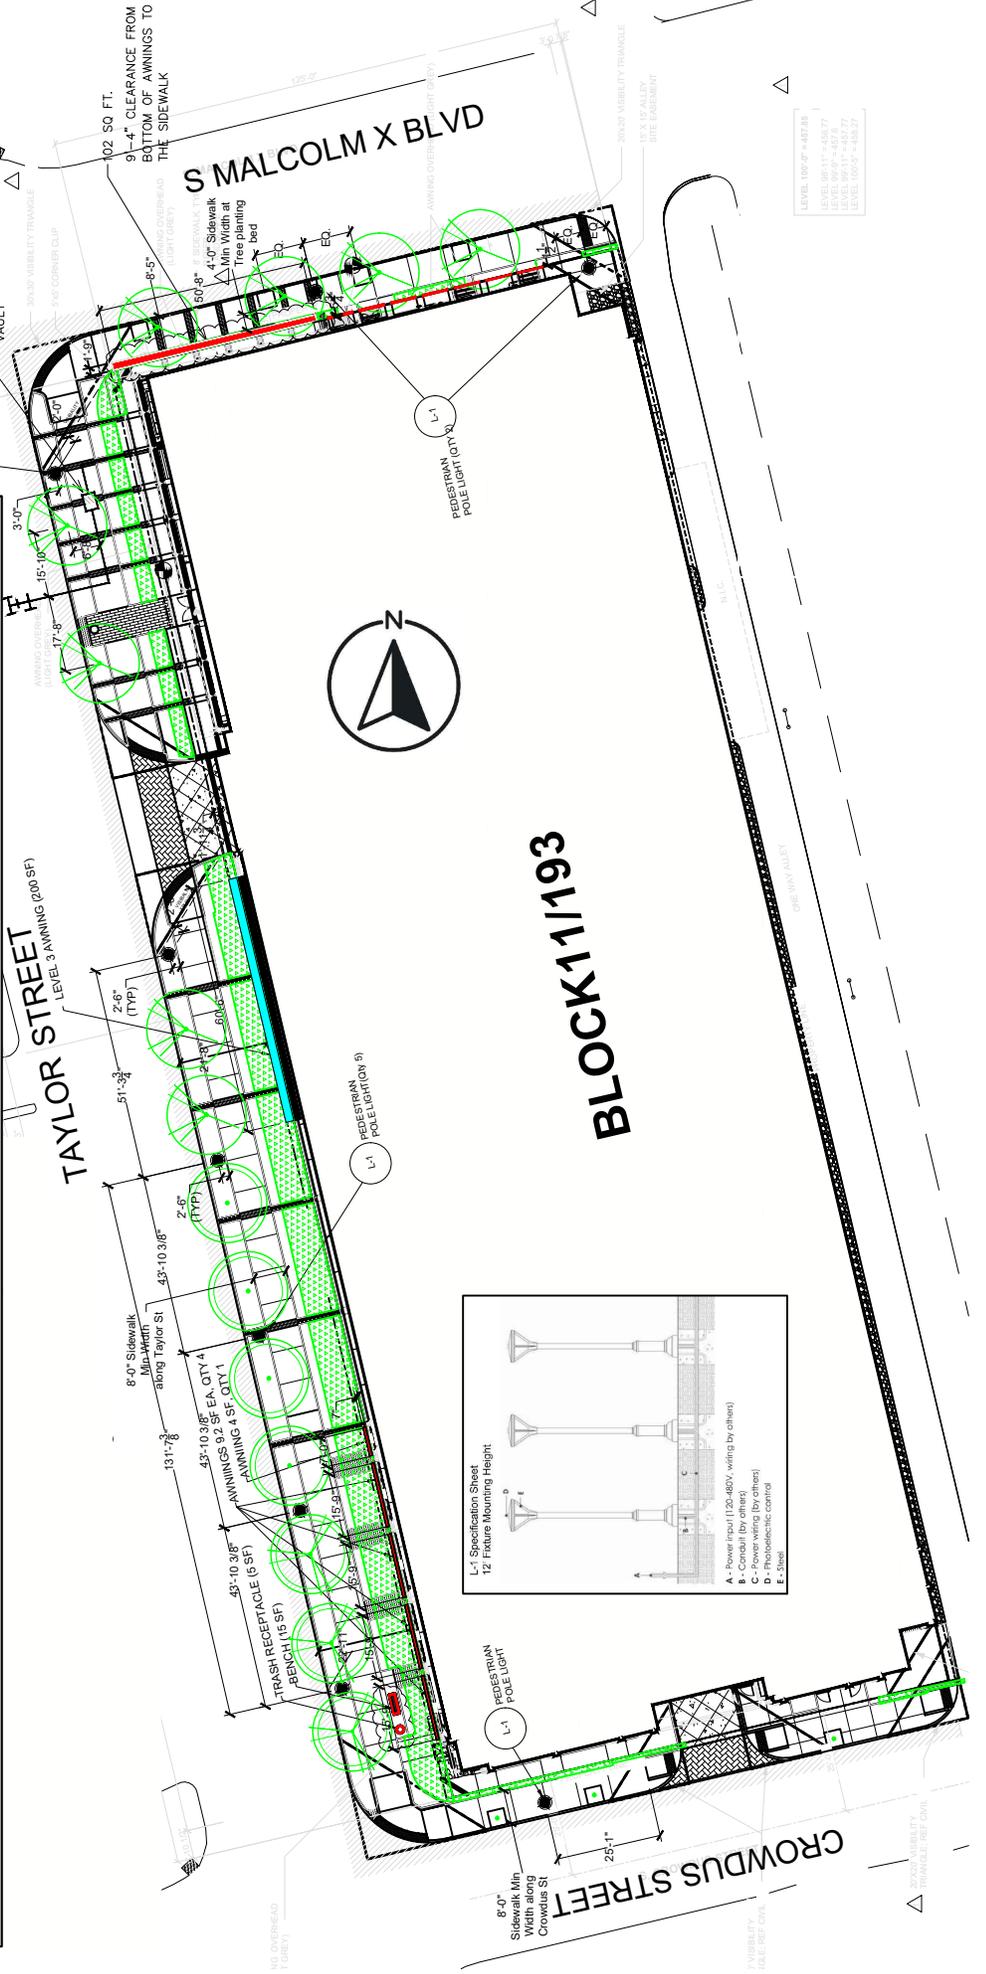

BLOCK 11/193

LEVEL 100.00' = 401.39
 LEVEL 100.11' = 403.17
 LEVEL 100.14' = 403.77
 LEVEL 100.17' = 404.37

3/2024 MOBILITY
 TRANSLATE REF ONLY