

EXHIBIT A

THREE (3) TREES


SIX (6) AWINGS WITHOUT PREMISE SIGN

TREE DIMENSIONS
 TREES WILL BE INSTALLED 48" FROM CURB AND THE DEPTH WILL NOT EXCEED 36" BELOW TOP OF CURB

ELM ST.

PROPOSED AWINGS - SHOWN DASHED

ADDRESS	LENGTH	WIDTH	HEIGHT ABOVE SIDEWALK
2546 ELM	23'-4"	5'-0"	9'-0"
2548 ELM	21'-0"	5'-0"	9'-0"
2550 ELM	8'-5"	5'-0"	9'-0"
2550 ELM	8'-5"	5'-0"	9'-0"
2554 ELM	8'-8"	5'-0"	10'-0"
2556 ELM	8'-5"	5'-0"	10'-0"

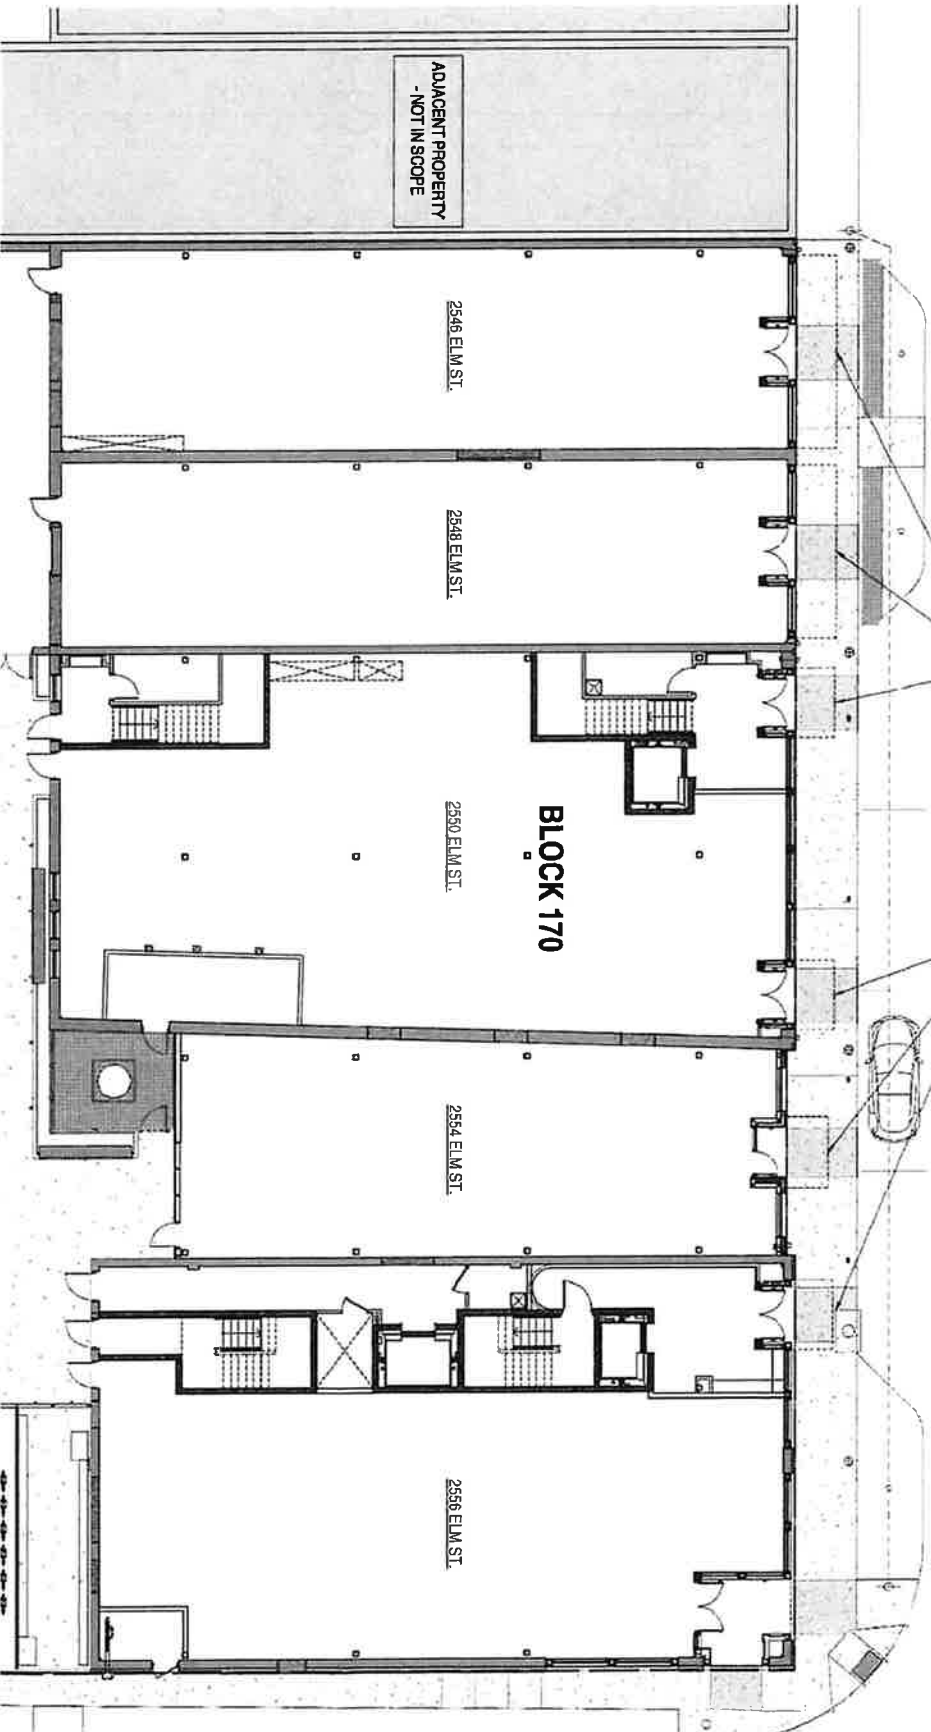

ADJACENT PROPERTY - NOT IN SCOPE

2546 ELM ST.

2548 ELM ST.

BLOCK 170

2550 ELM ST.

2554 ELM ST.

2556 ELM ST.

GOOD LATIMER EXPY.

