

CITY OF DALLAS

CITY OF IRVING

Trail Alignment

WILDWOOD DR.

PEDESTRIAN BRIDGE




Scale: 1" = 200'

Date: 11/30/2023

Campion Trail Elm Fork Extension

Exhibit A: Trail Alignment 1 of 3

Exhibit A

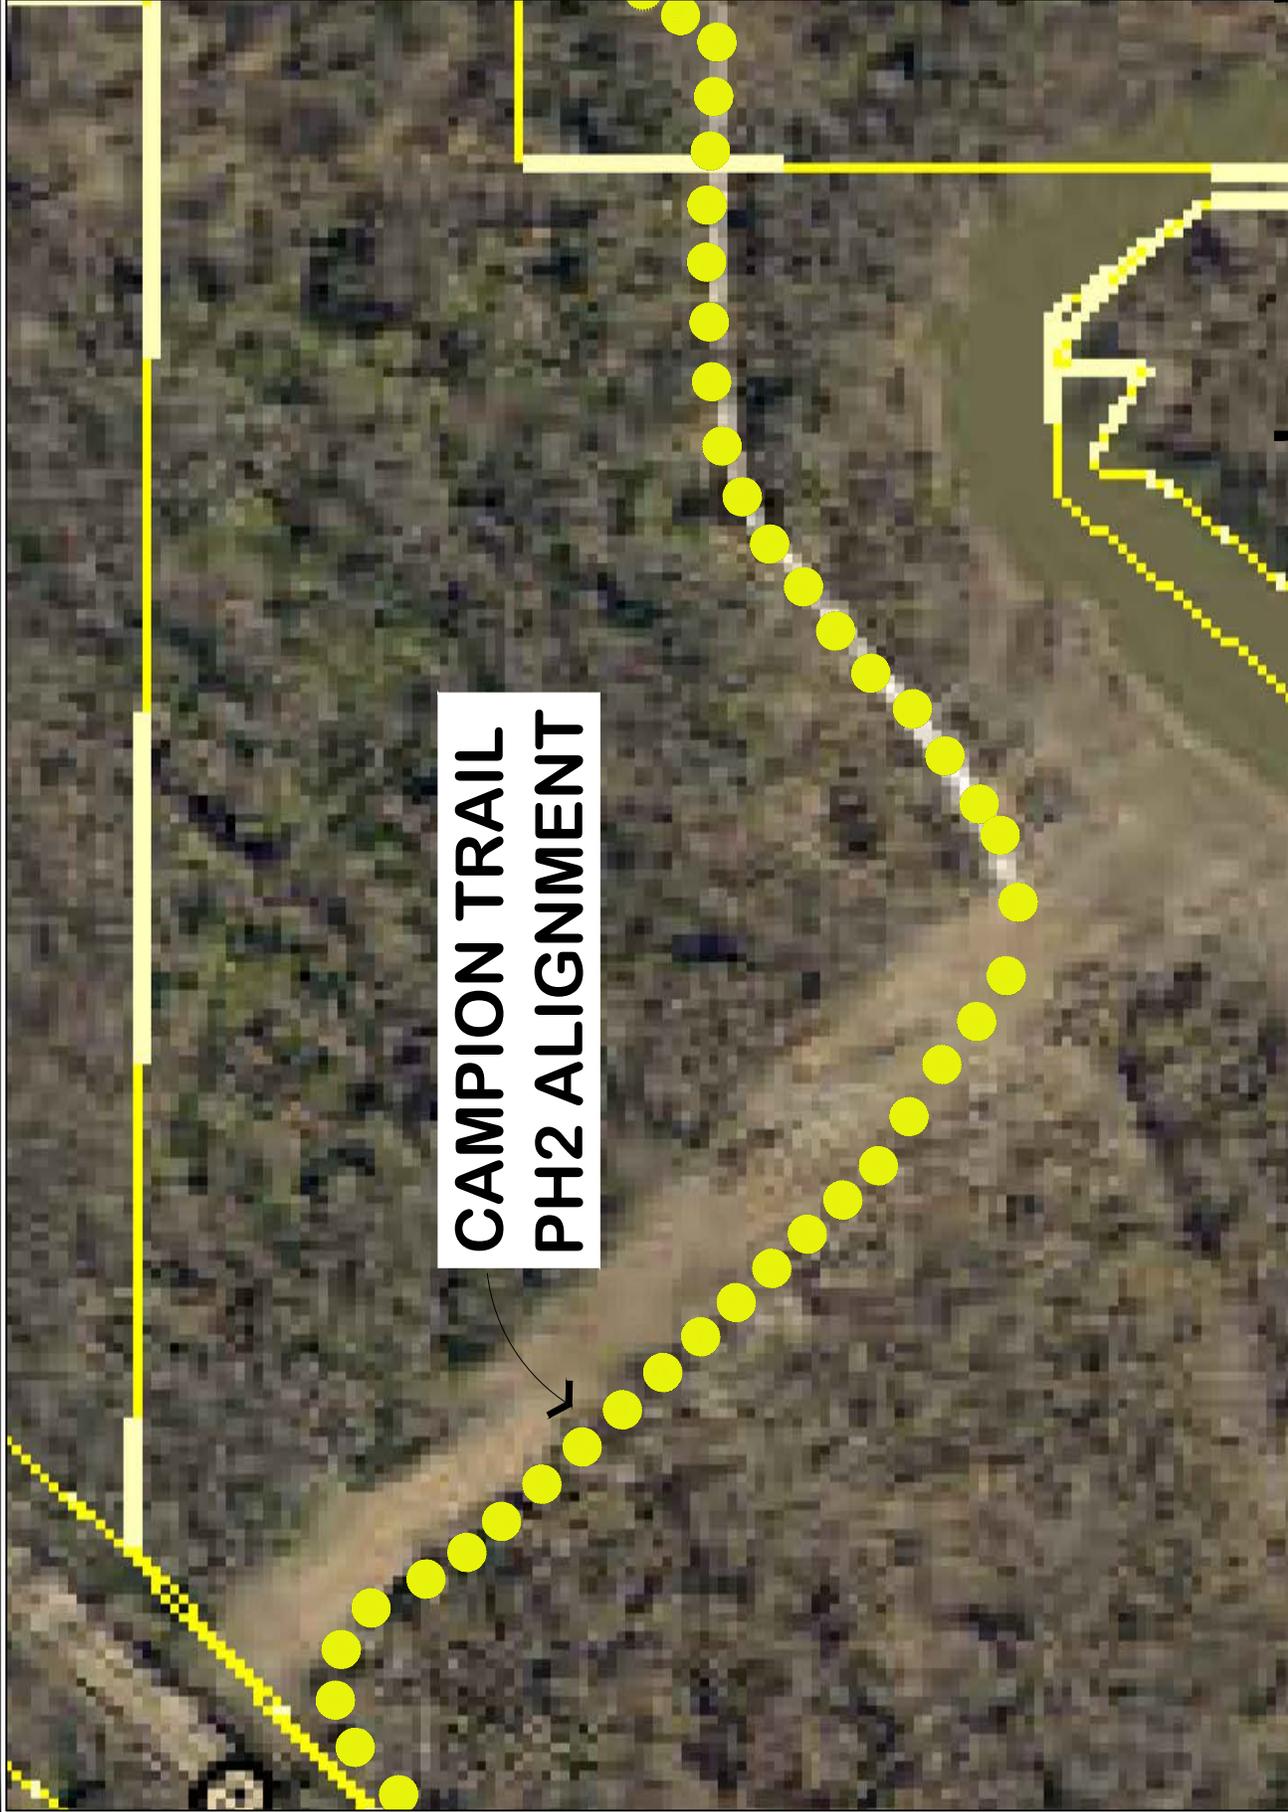

**CAMPION TRAIL
PH2 ALIGNMENT**

Campion Trail Elm Fork Extension

Exhibit A: Trail Alignment 2 of 3

Scale: 1" = 200'

Date: 11/30/2023





CITY OF IRVING

CITY OF DALLAS

PEDESTRIAN BRIDGE



Scale: 1" = 200'

Date: 11-30-23

Campion Trail Elm Fork Extension

Exhibit A: Trail Alignment 3 of 3