
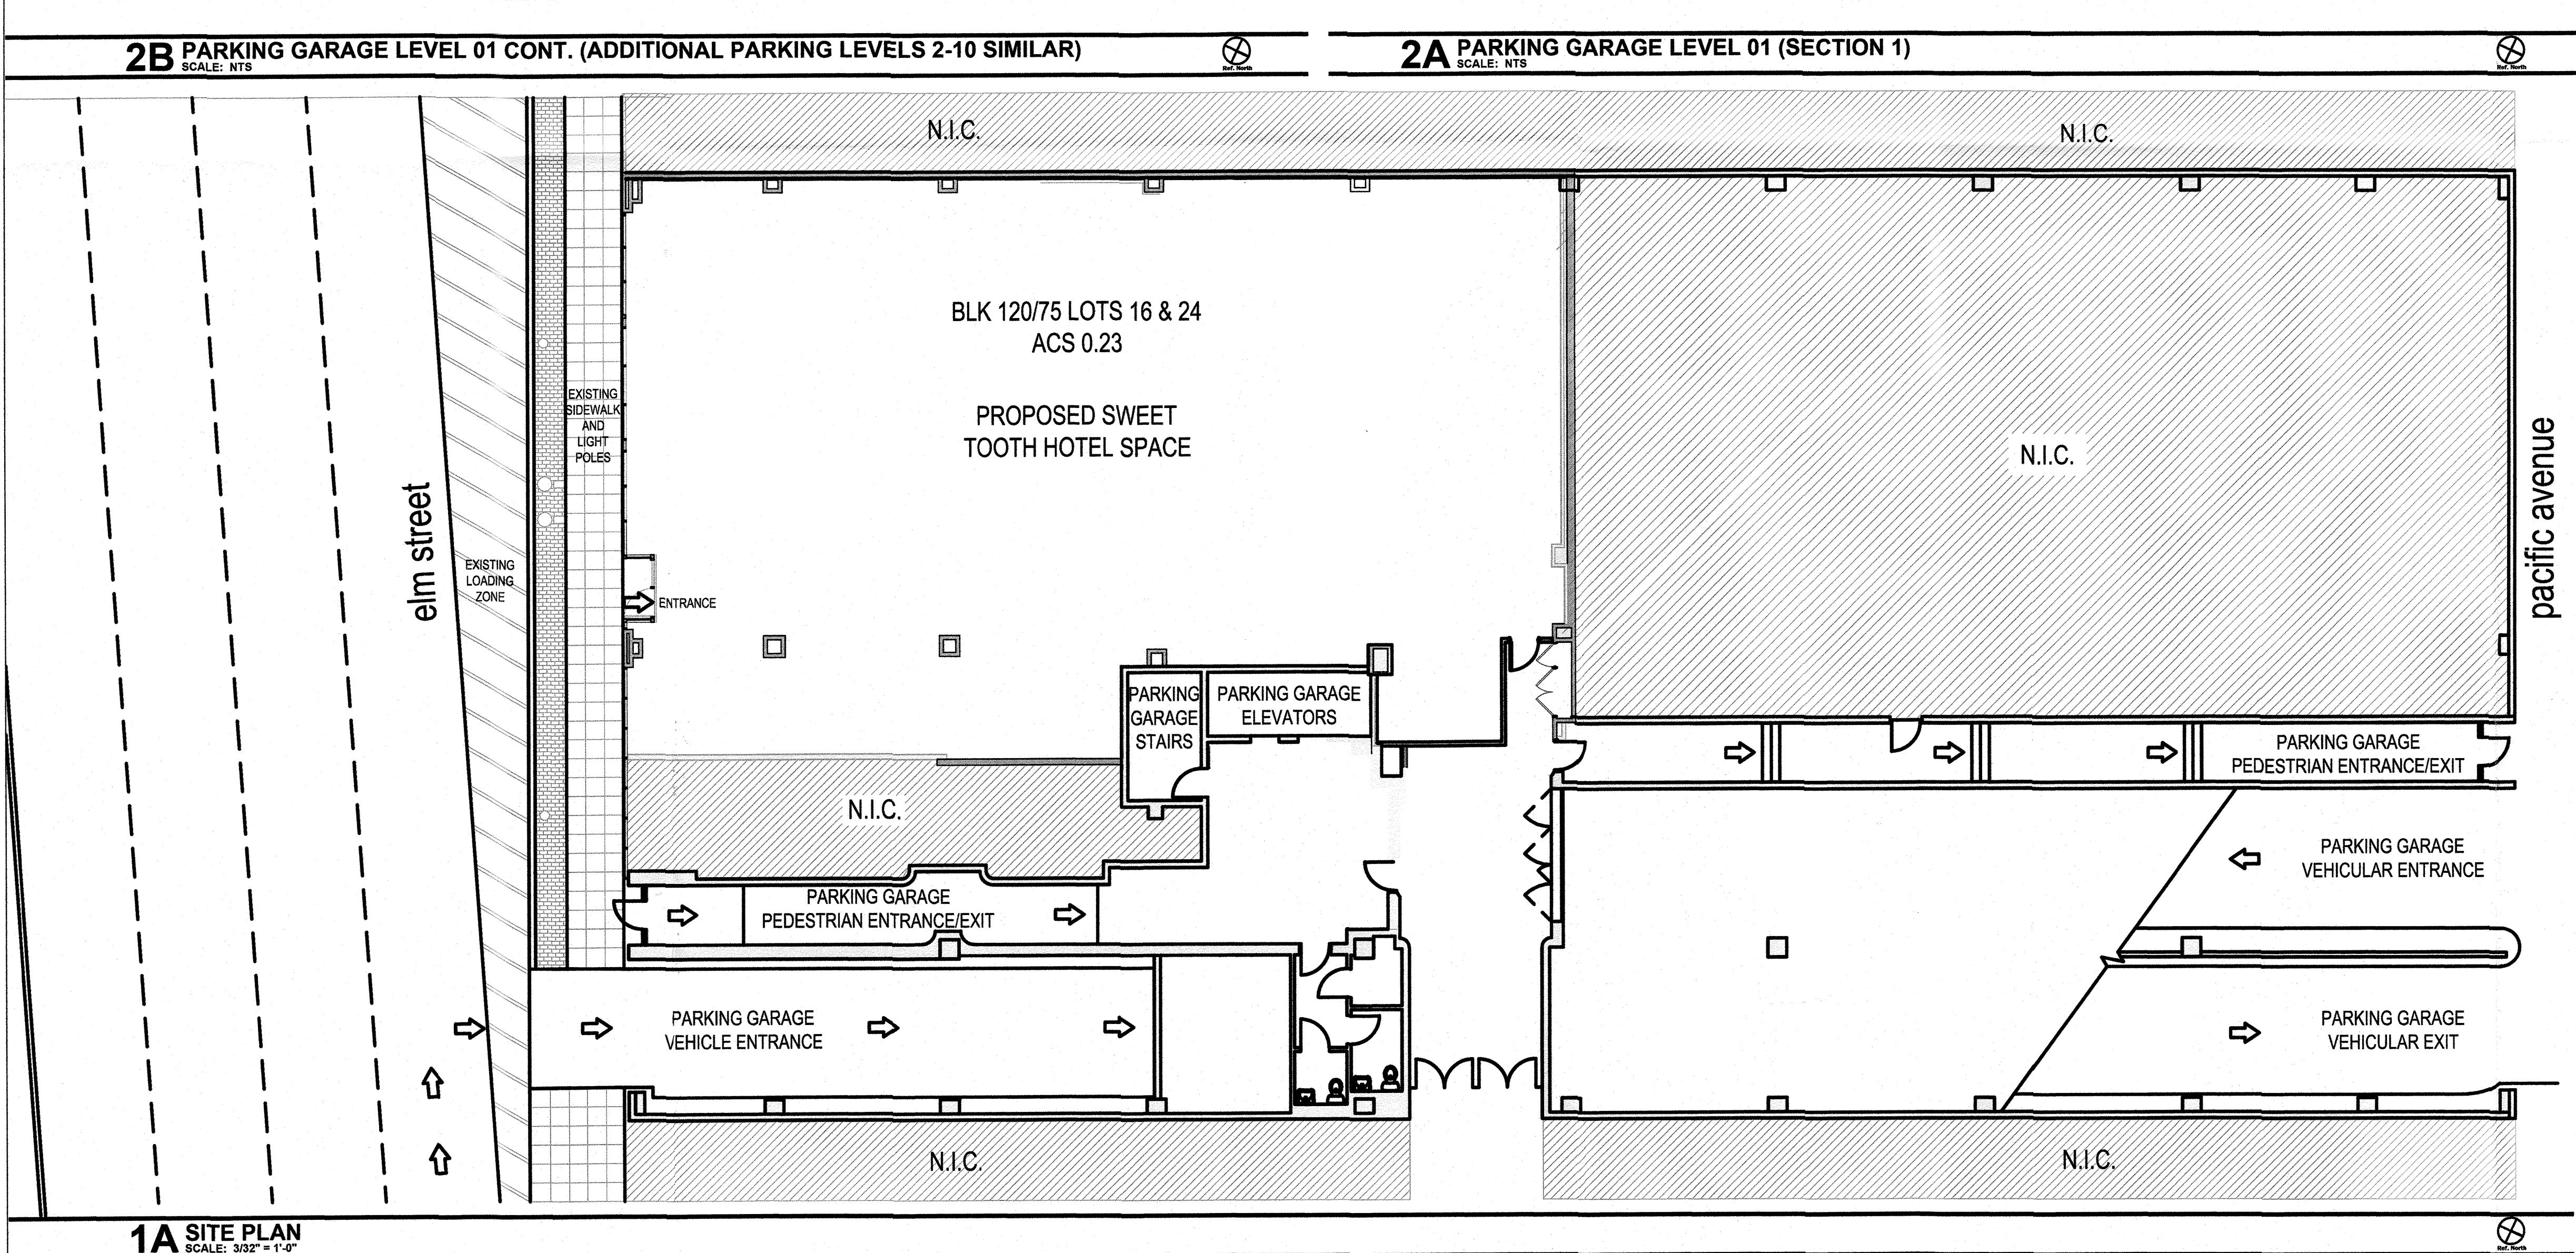
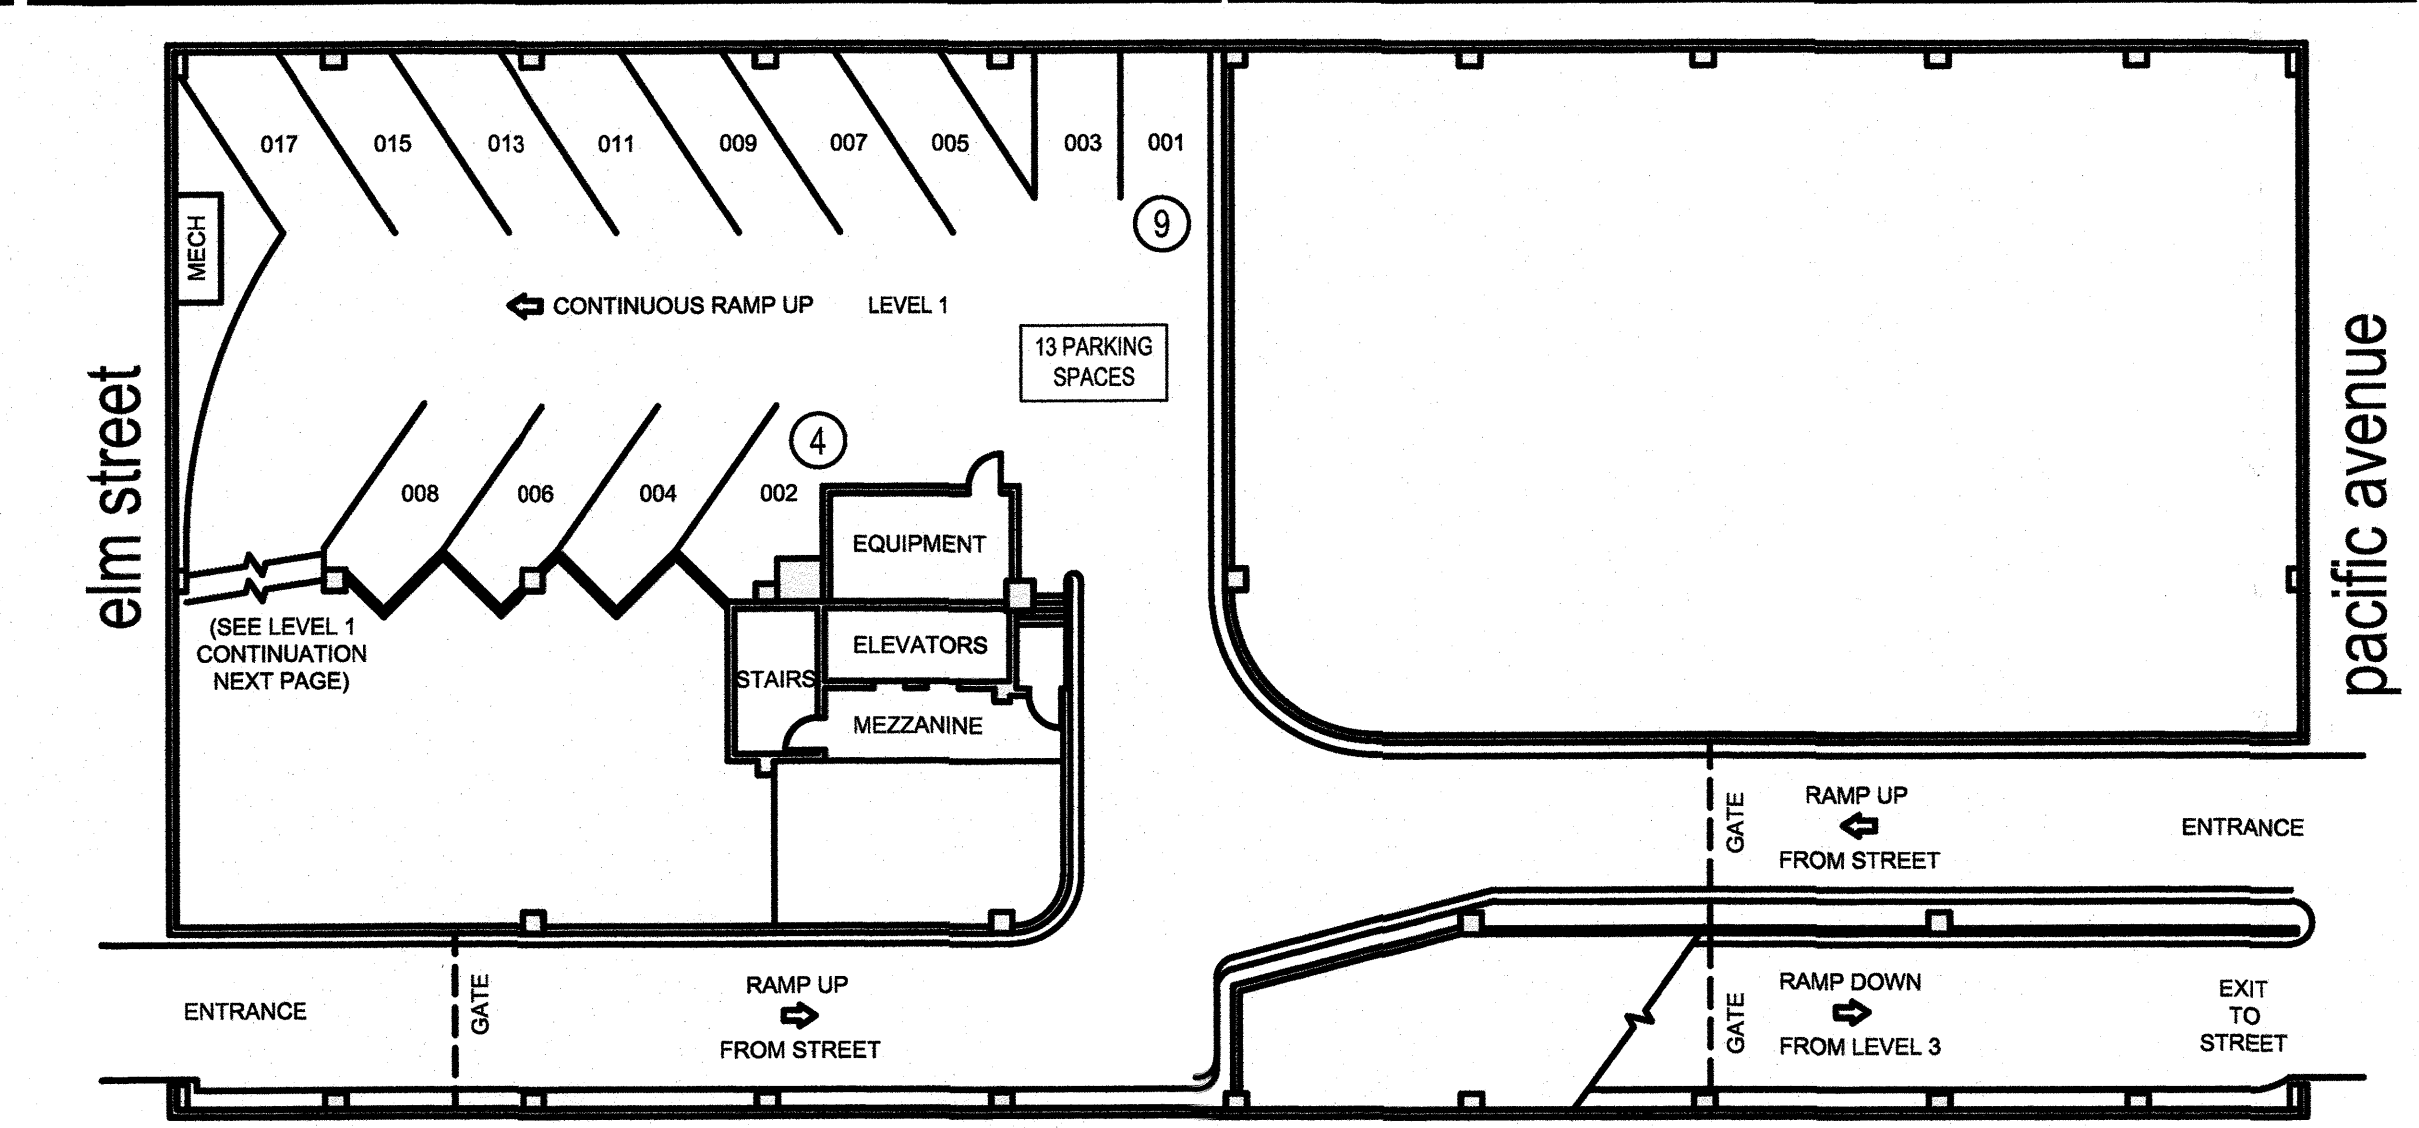
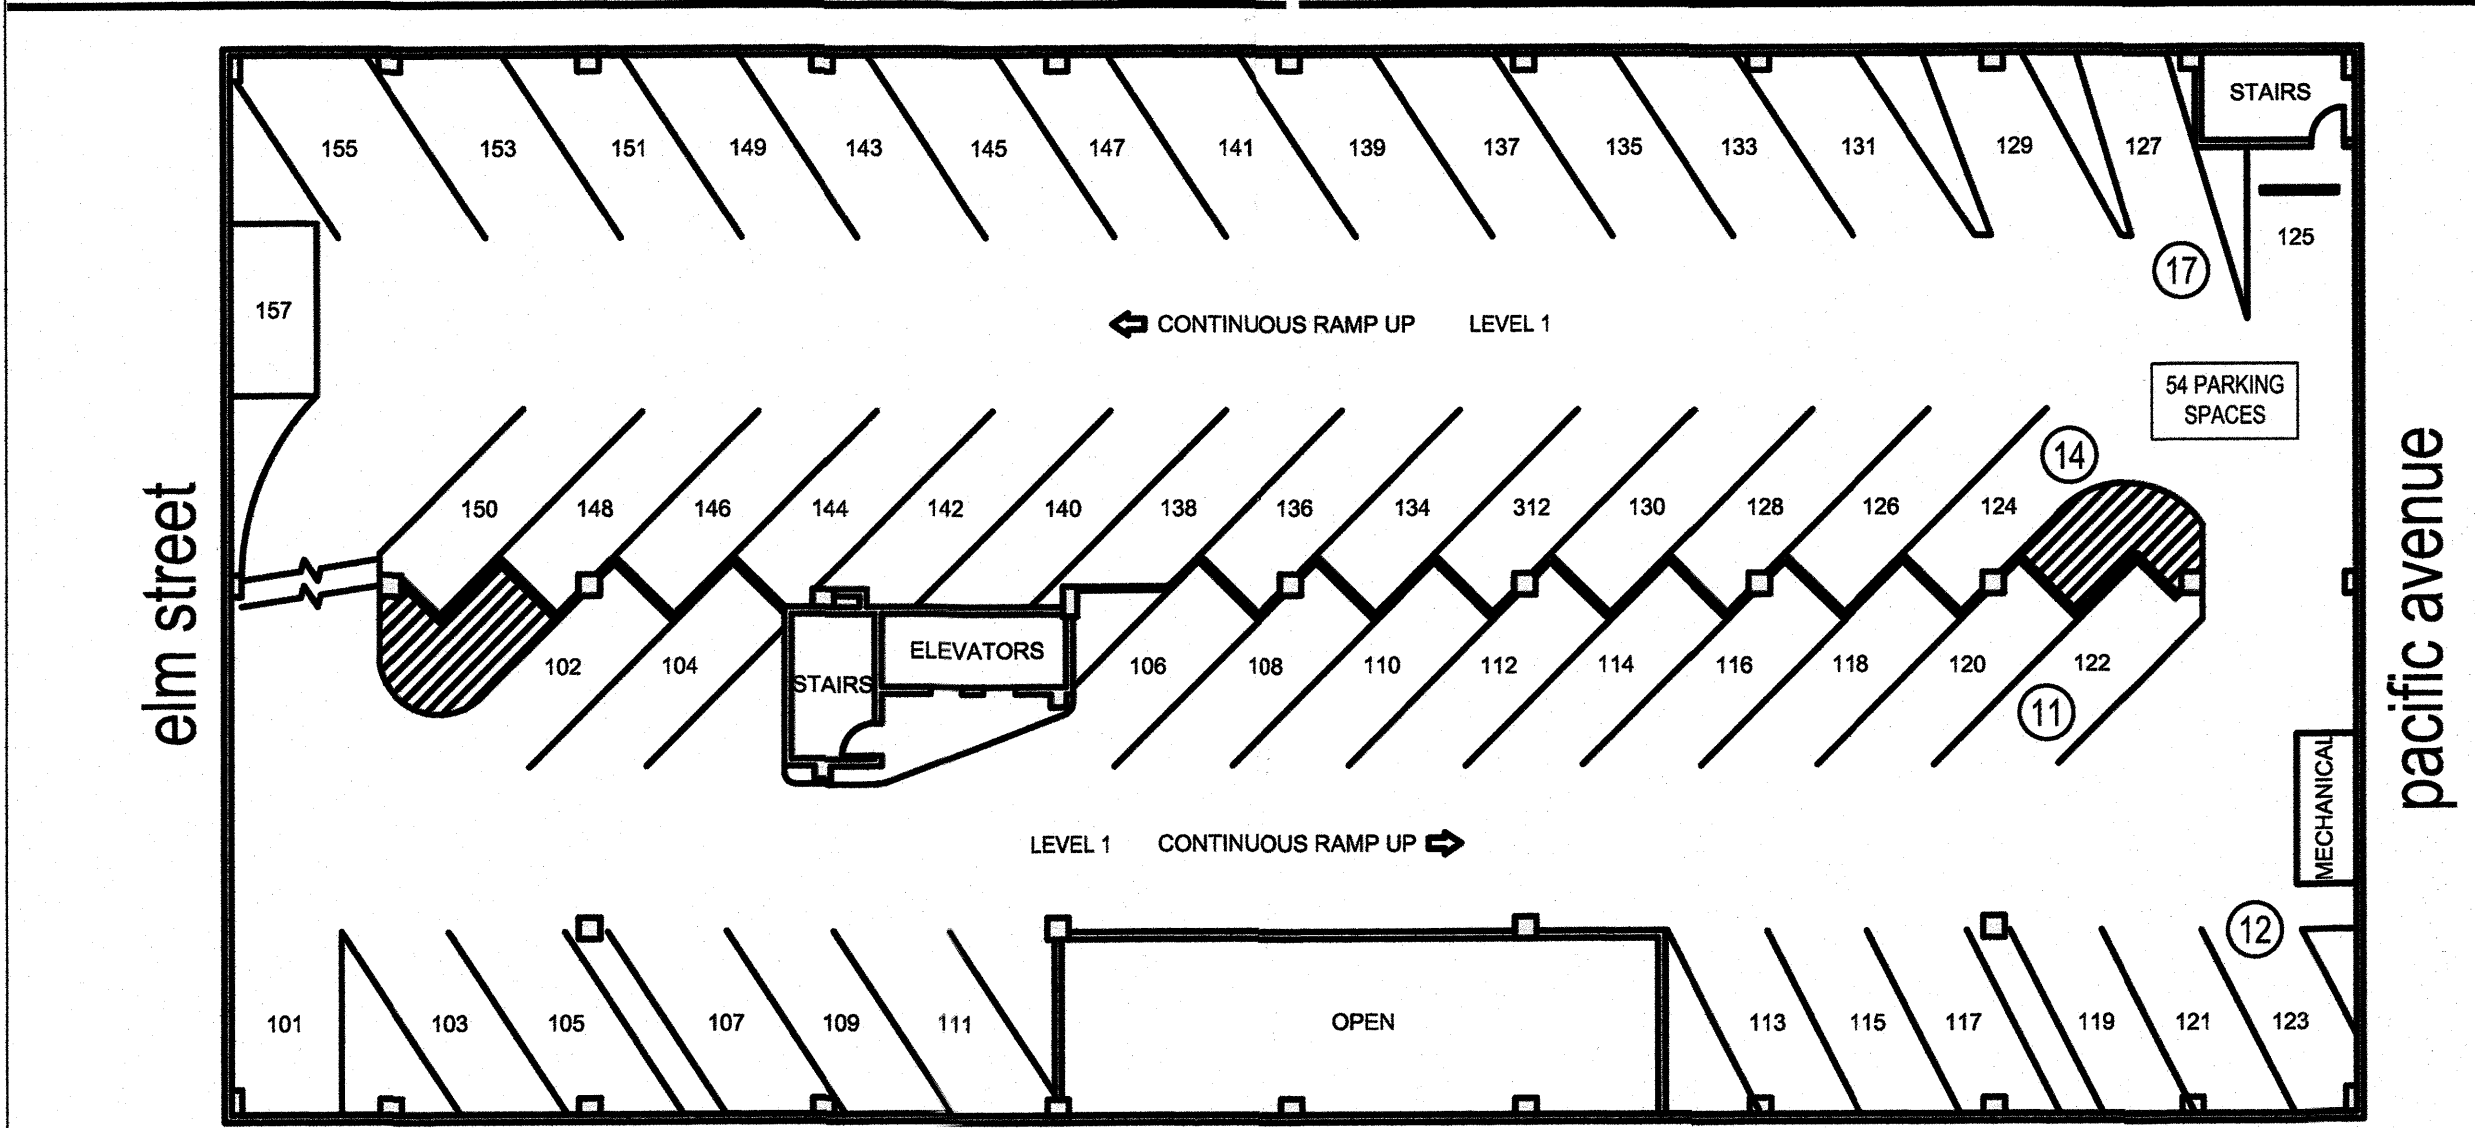


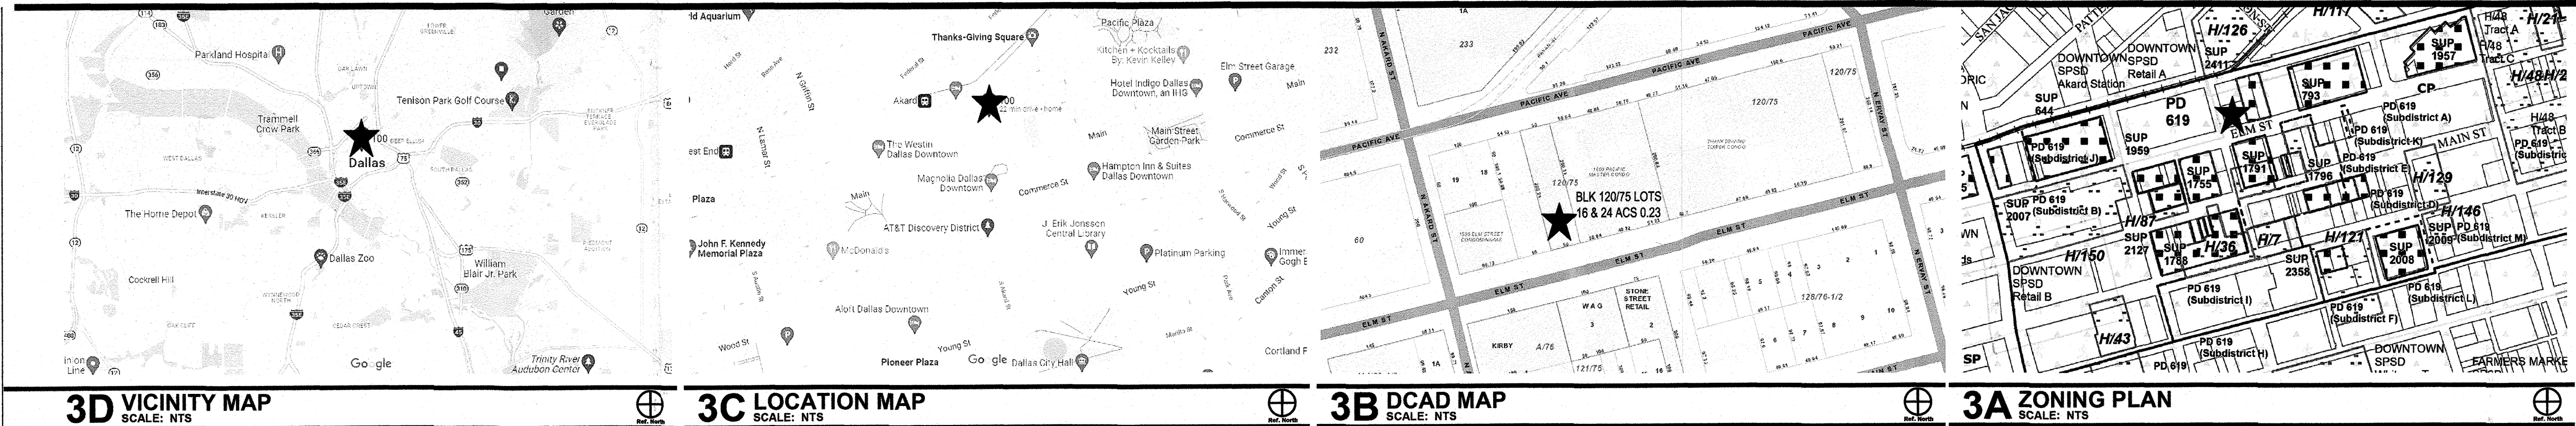

CODE REVIEW SPACE

BLK 120/75 LOTS 16 & 24 ACS 0.23

PARKING CALCULATIONS

AREA OF WORK 5,698 SF


COMMERCIAL AMUSEMENT (INSIDE)
1 PARKING SPACE PER 100 SF

AREA OF WORK 5698 SF / 100 SF
COMMERCIAL AMUSEMENT (INSIDE) = 57
PARKING SPACES REQUIRED

PROVIDED EXISTING PARKING GARAGE:
LEVELS 1-3 RESERVED DURING BUSINESS
HOURS WEEKDAYS
PARKING LEVEL 01 = 71 SPACES
PARKING LEVEL 02 = 52 SPACES
PARKING LEVEL 03 = 48 SPACES
TOTAL SPACES = 171 SPACES

LEVELS 4-10 GUEST PARKING
PARKING LEVEL 04 = 55 SPACES
PARKING LEVEL 05 = 52 SPACES
PARKING LEVEL 06 = 50 SPACES
PARKING LEVEL 07 = 56 SPACES
PARKING LEVEL 08 = 54 SPACES
PARKING LEVEL 09 = 24 SPACES
PARKING LEVEL 10 = 24 SPACES
TOTAL SPACES = 315 SPACES

57 PARKING SPACES REQUIRED:
- 315 SPACES PROVIDED WEEKDAY
BUSINESS HOURS
- 486 SPACES PROVIDED EVENINGS AND
WEEKENDS

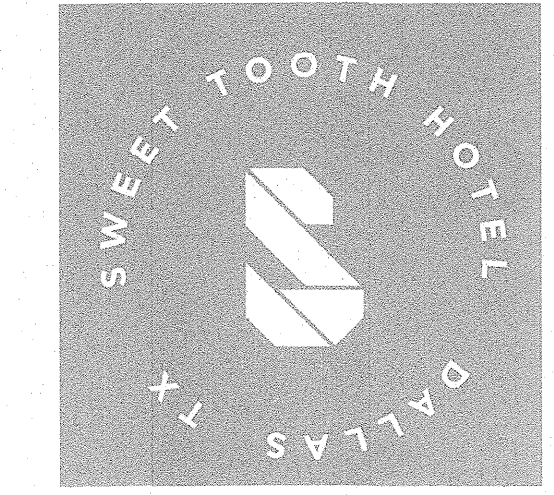

Sweet Tooth Hotel
1511 Elm Street
Suite 100
Dallas, Texas 75201

ARROstudios
design

SCHMIDT &
STACY

Seal/Signature

Issue	Date & Issue Description	By
1	02/07/2022	AC


Issue for Specific Use Permit

Project Name
Sweet Tooth Hotel

CAD File Name

Description
Specific Use Plan / Site Plan

Scale

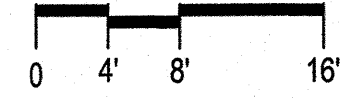

Z212-234

A00.01