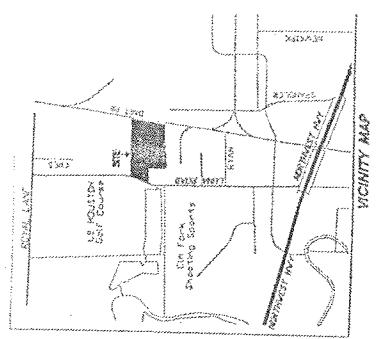
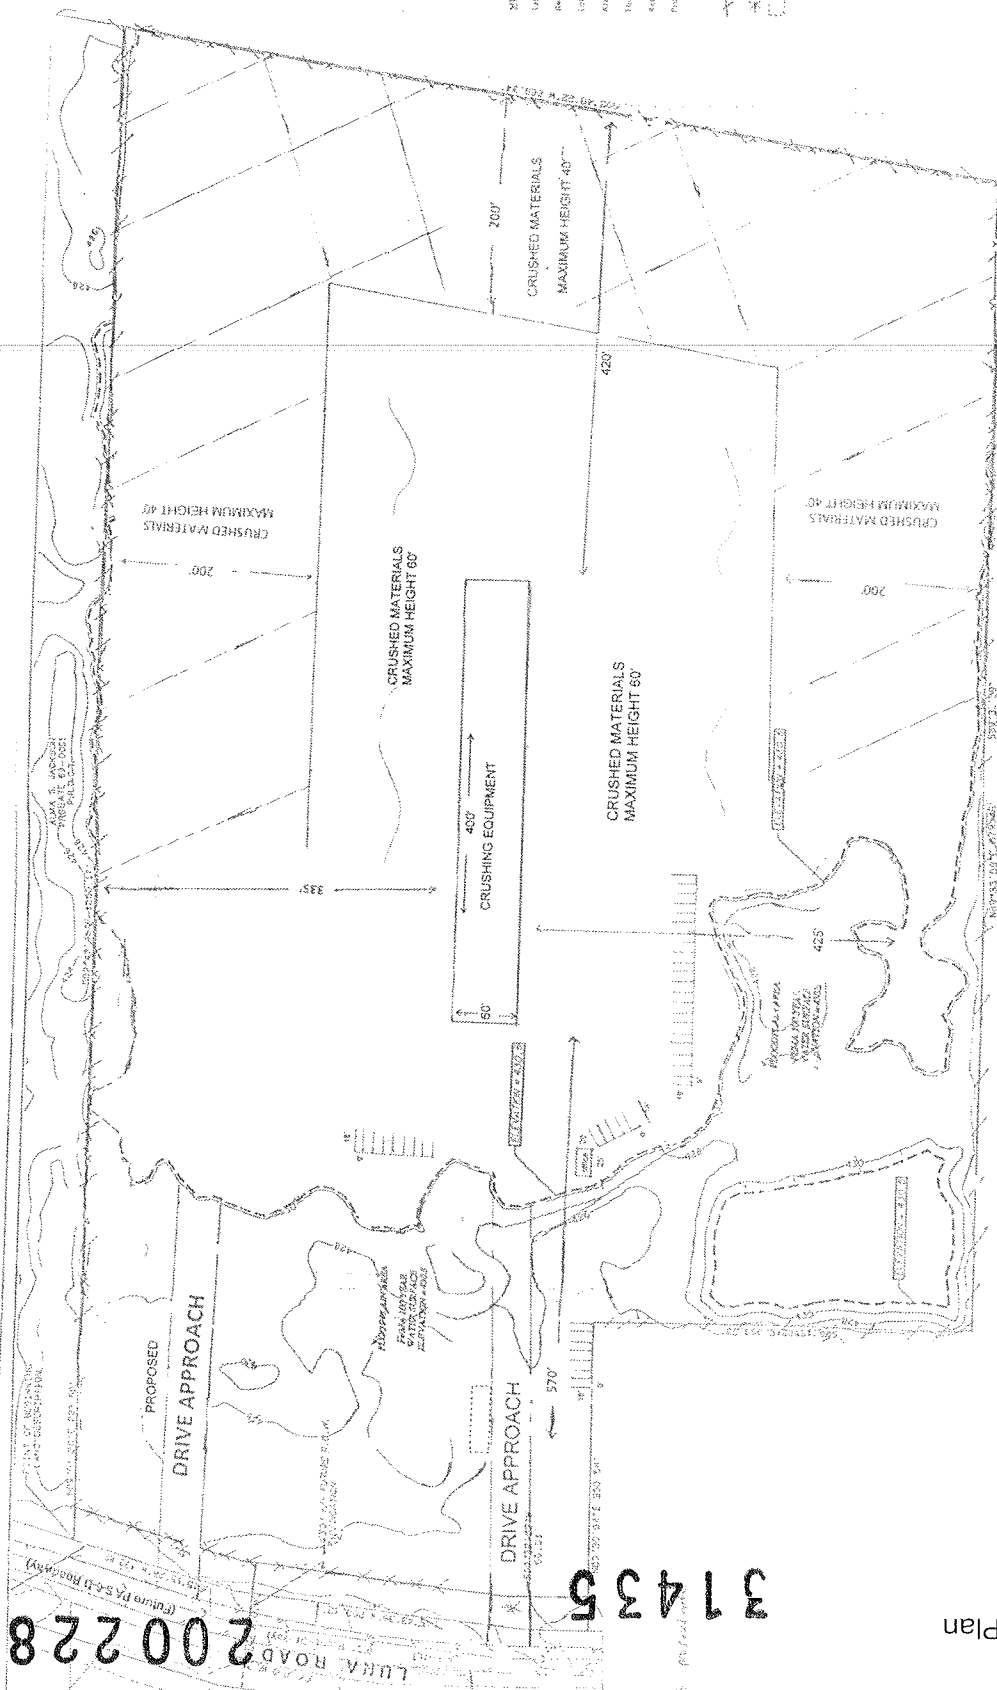


Site Plan

200228

37435

[illegible]

	Existing 5' berm
	Existing 20' berm
	Proposed wheel washing area