

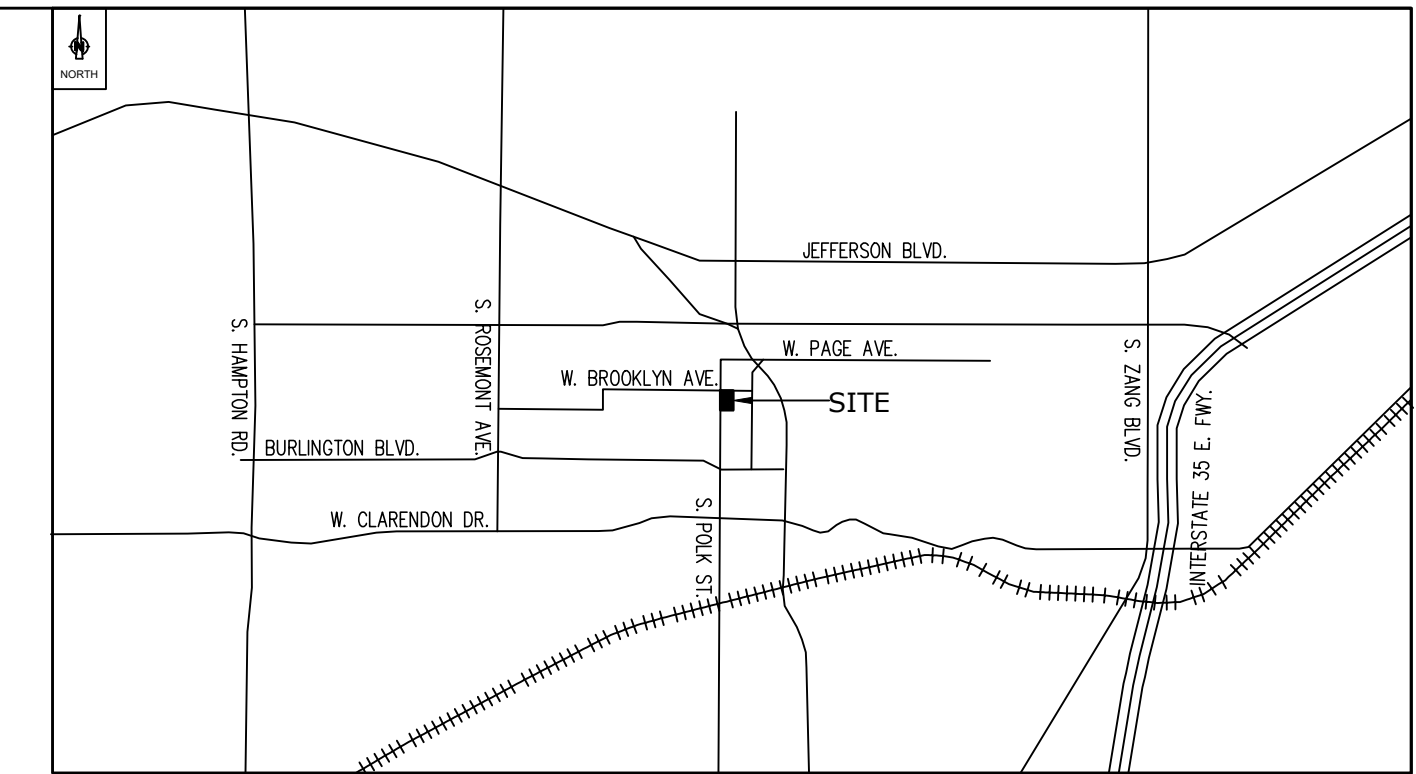


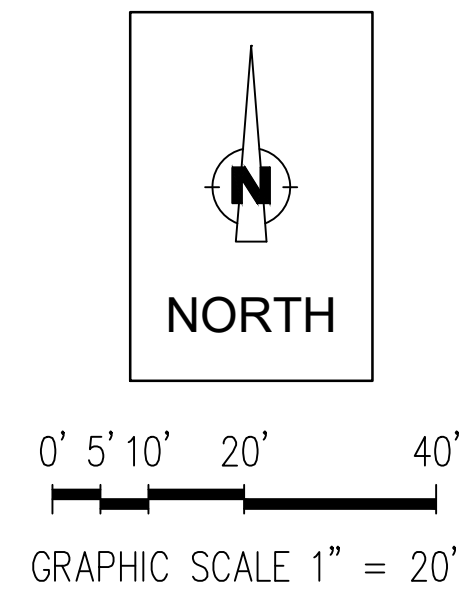

LOCATION MAP

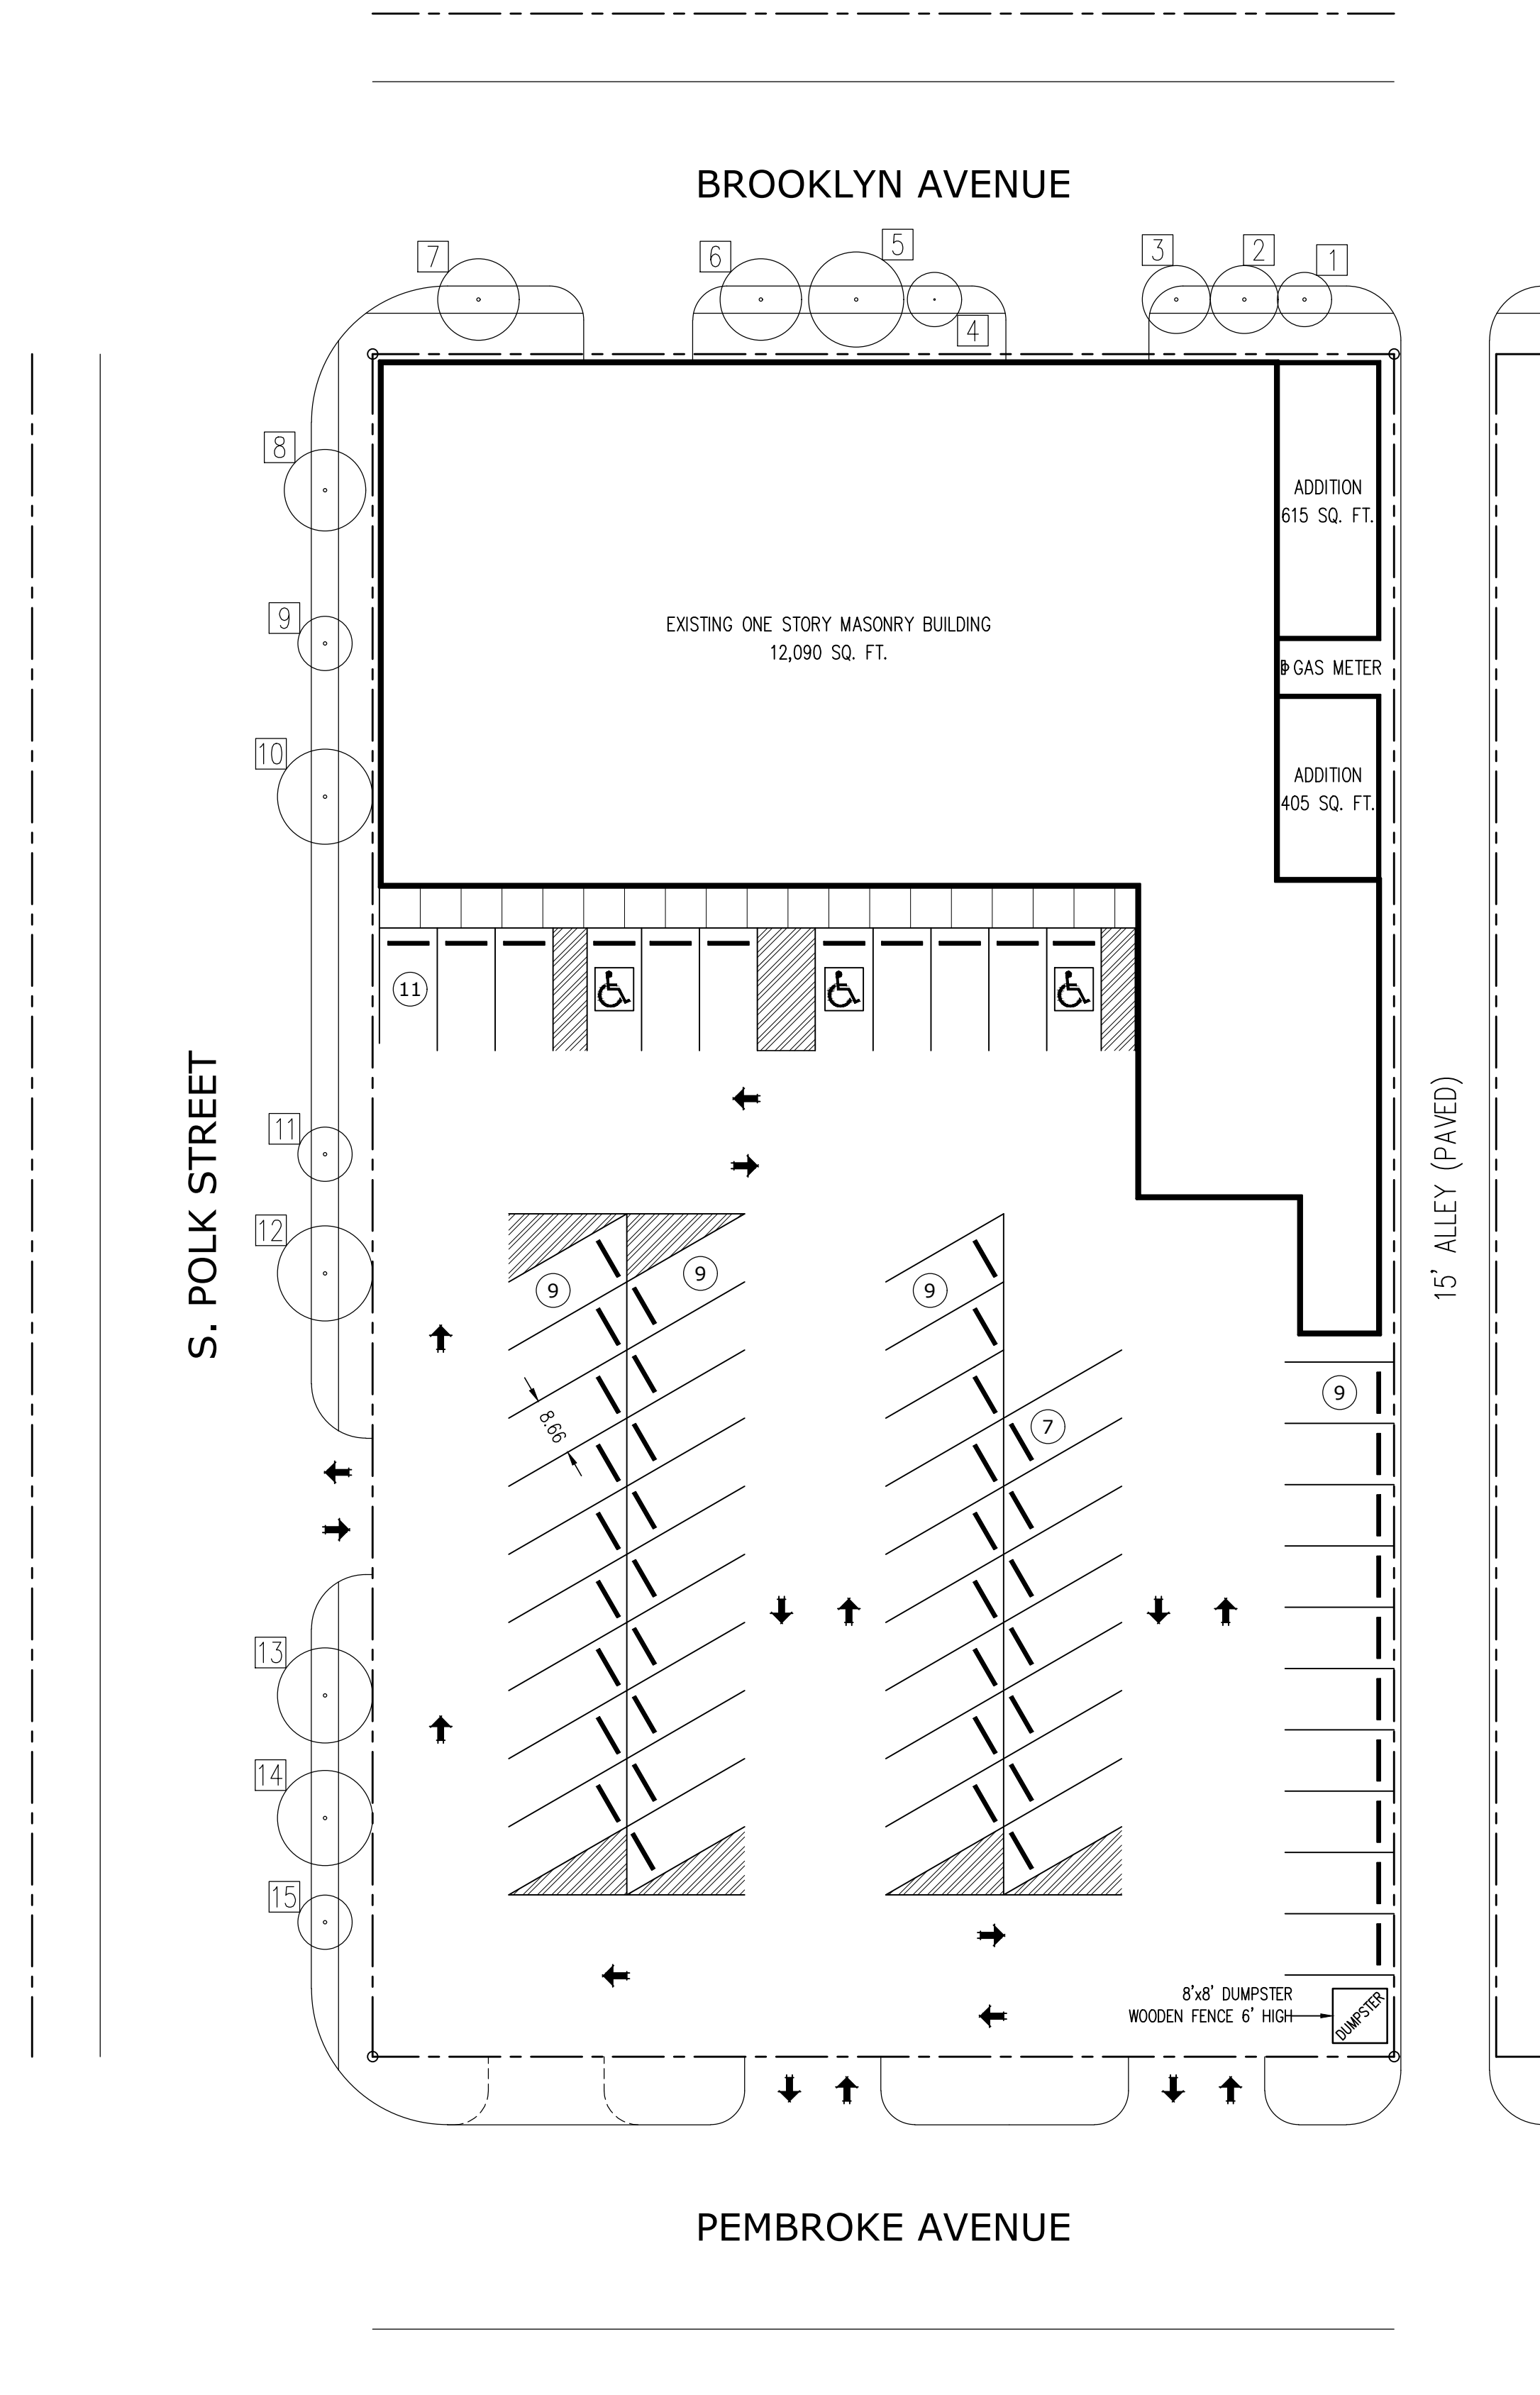

LANDSCAPE LEGEND

ID #	SPECIES	CALIPER	COMMON NAME	SCIENTIFIC NAME
1	SHRUB	2	LAUREL	LAURUS NOBILIS
2	TREE	6	BALD CYPRESS	TAXODIUM DISTICHUM
3	SHRUB	2	LAUREL	LAURUS NOBILIS
4	TREE	8	BALD CYPRESS	TAXODIUM DISTICHUM
5	TREE	7	BALD CYPRESS	TAXODIUM DISTICHUM
6	TREE	6	BALD CYPRESS	TAXODIUM DISTICHUM
7	TREE	9	BALD CYPRESS	TAXODIUM DISTICHUM
8	TREE	6	BALD CYPRESS	TAXODIUM DISTICHUM
9	TREE	3	PINE	PINUS TAEDA
10	TREE	7	BALD CYPRESS	TAXODIUM DISTICHUM
11	TREE	8	BALD CYPRESS	TAXODIUM DISTICHUM
12	TREE	7	BALD CYPRESS	TAXODIUM DISTICHUM
13	TREE	6	BALD CYPRESS	TAXODIUM DISTICHUM
14	TREE	7	BALD CYPRESS	TAXODIUM DISTICHUM
15	SHRUB	2	LAUREL	LAURUS NOBILIS

TOTAL BUILDING ADDITION: 1020 SQ. FT.

LANDSCAPE PROVIDED OFF-SITE, NO CHANGE.

PARKING ANALYSIS:	
REGULAR SPACES PROVIDED:	54
ADA SPACES PROVIDED:	2
TOTAL PARKING PROVIDED:	56

Z-26-000123

DEVELOPMENT / LANDSCAPE PLAN			
1002 BROOKLYN AVENUE			
AMENDEMENT OF PDD 439			
DEPARTMENT OF CURRENT PLANNING			
CITY OF DALLAS			
DESIGN BY:	DRAWN BY:	DATE:	SCALE:
ARANDA	ARANDA	AUGUST 3, 2026	1" = 20'