



SCALE: 1/4" = 1'


0 4' 8' 16'

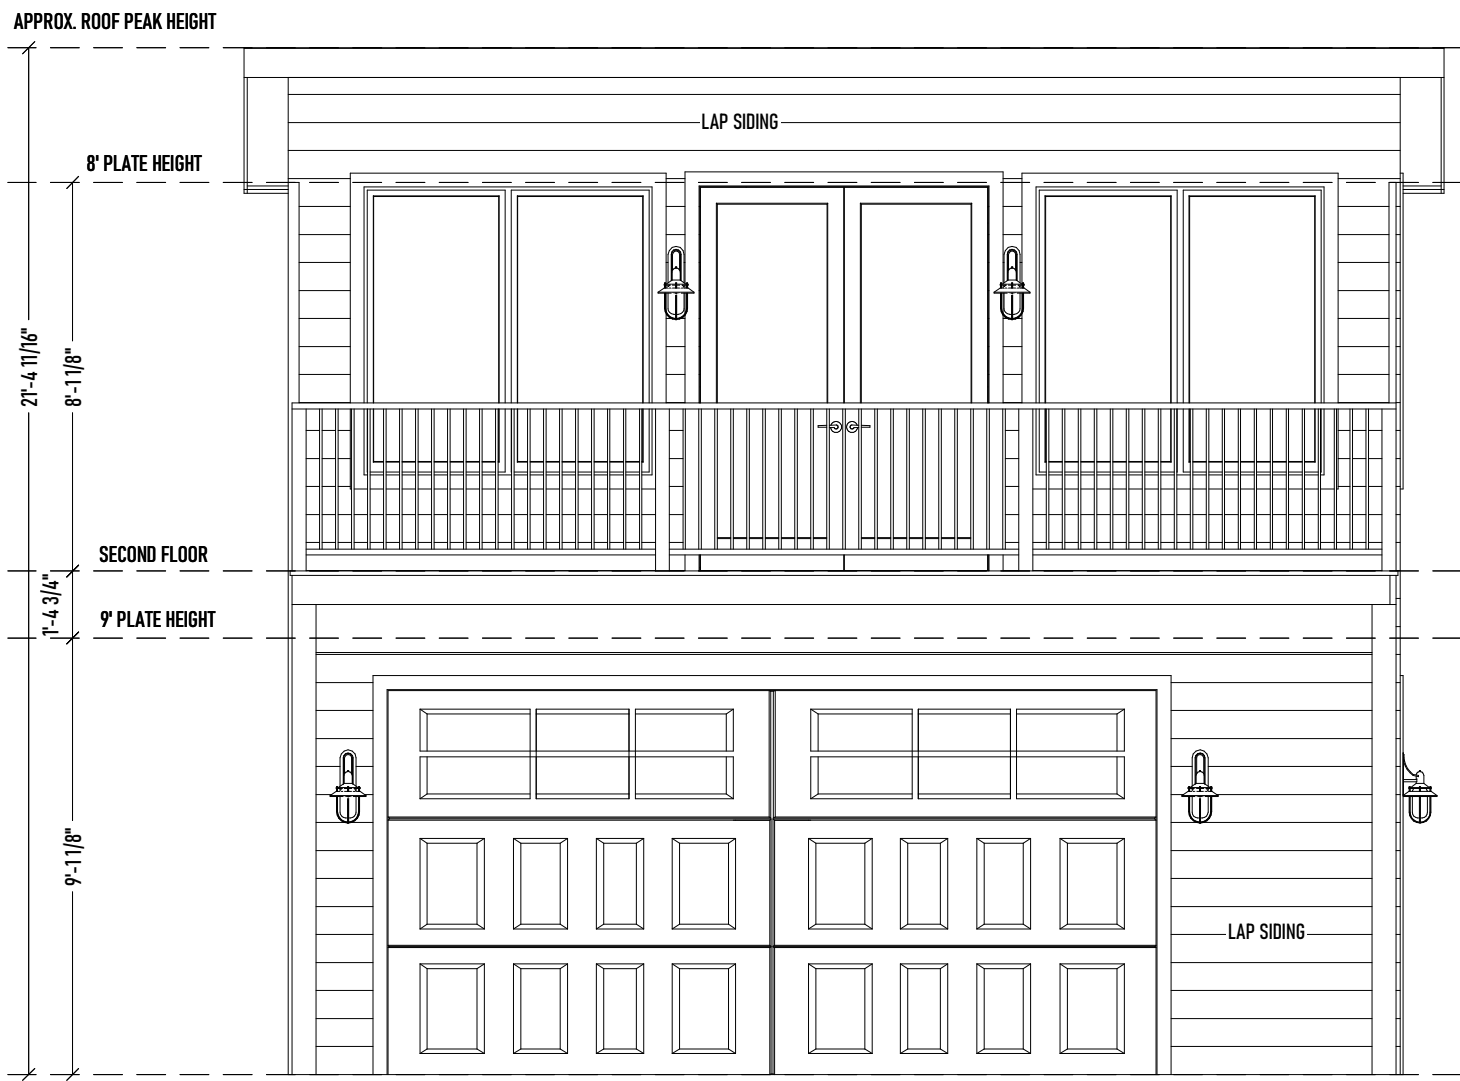


FRONT

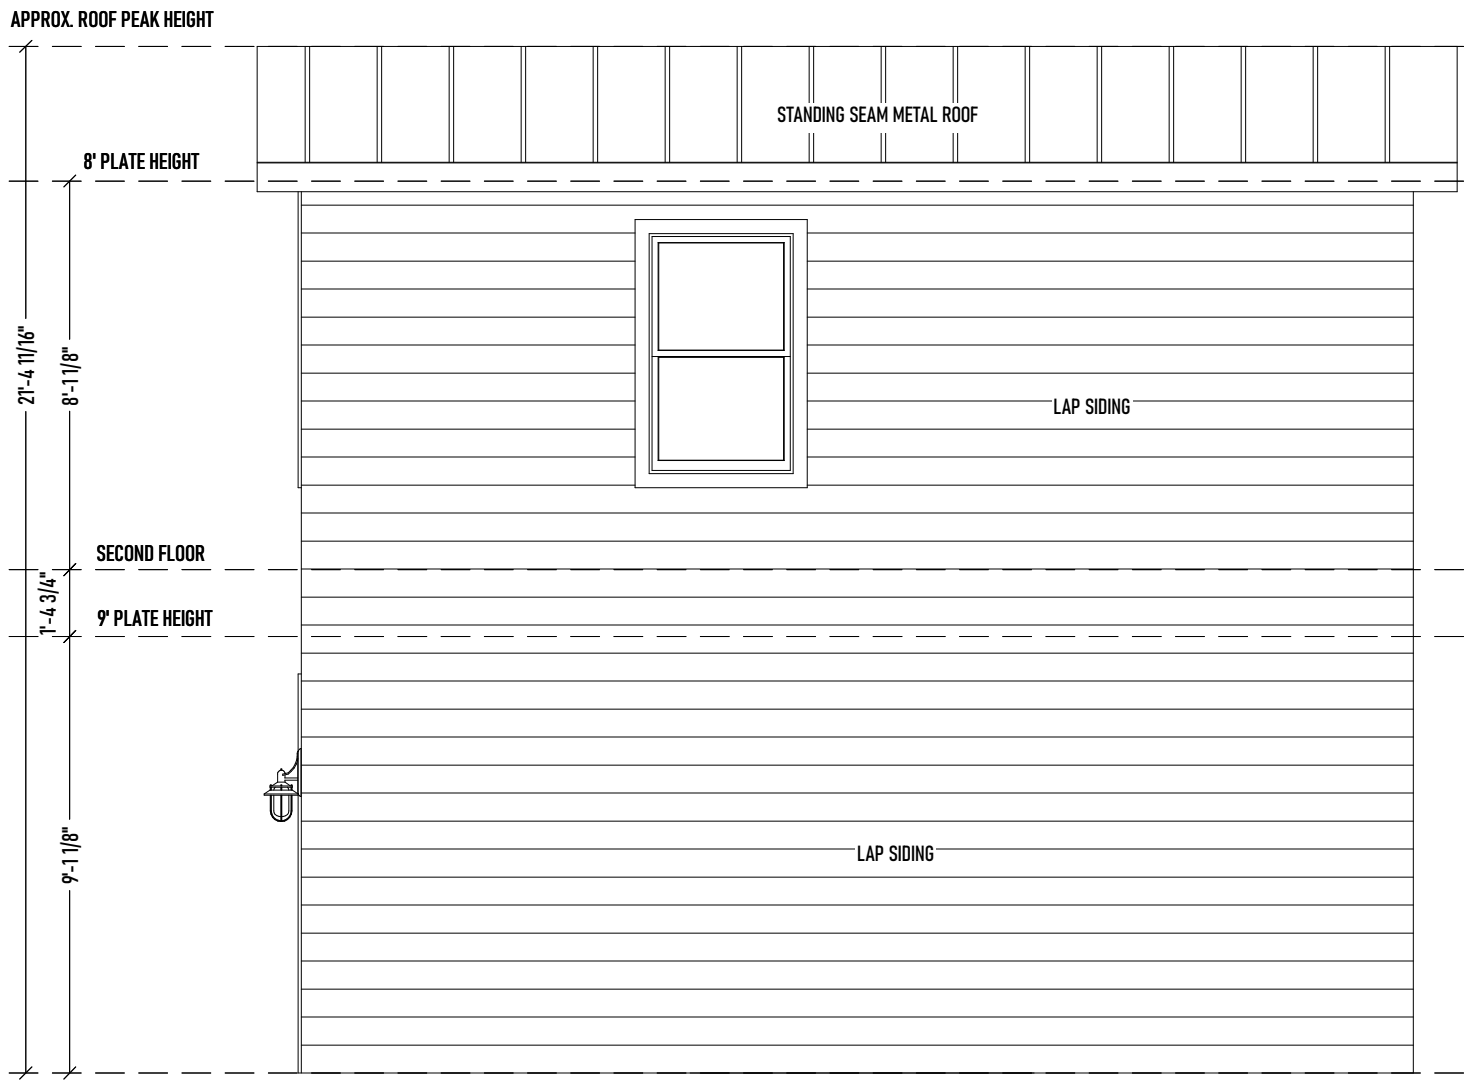

REAR

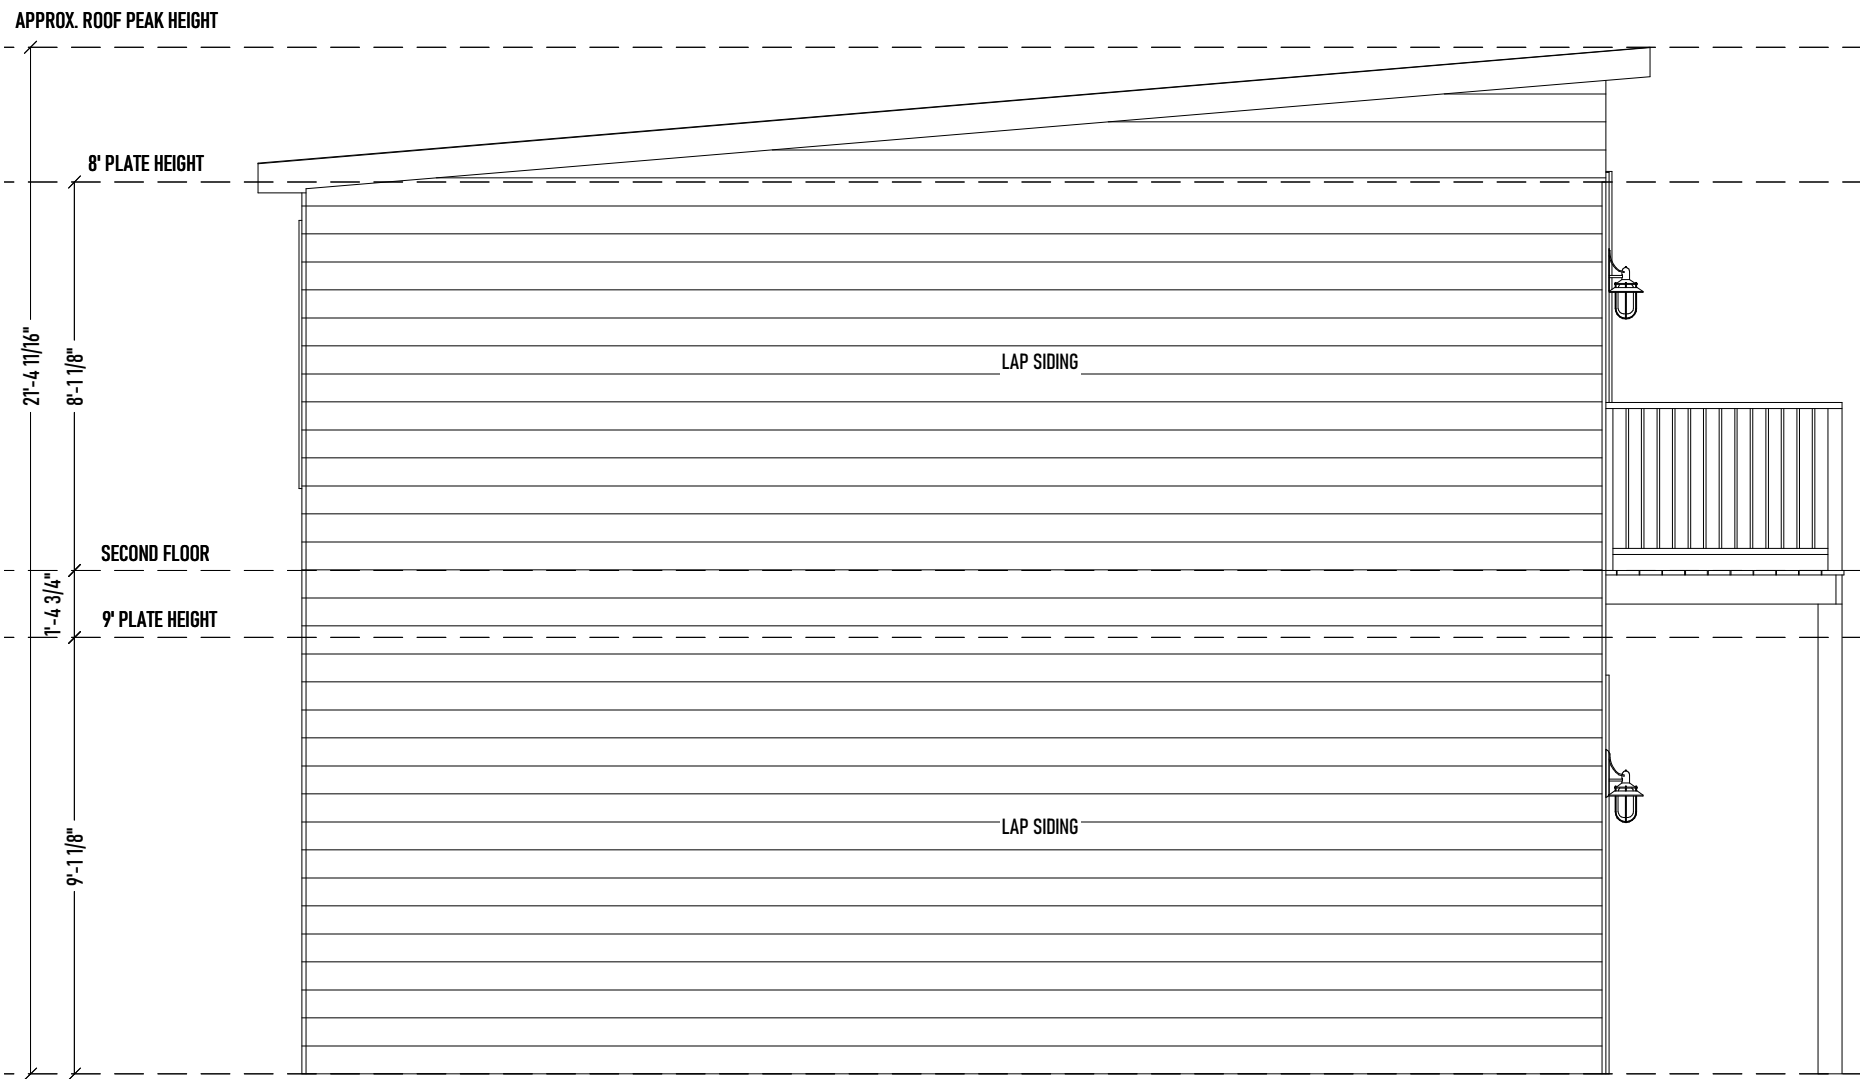

LEFT

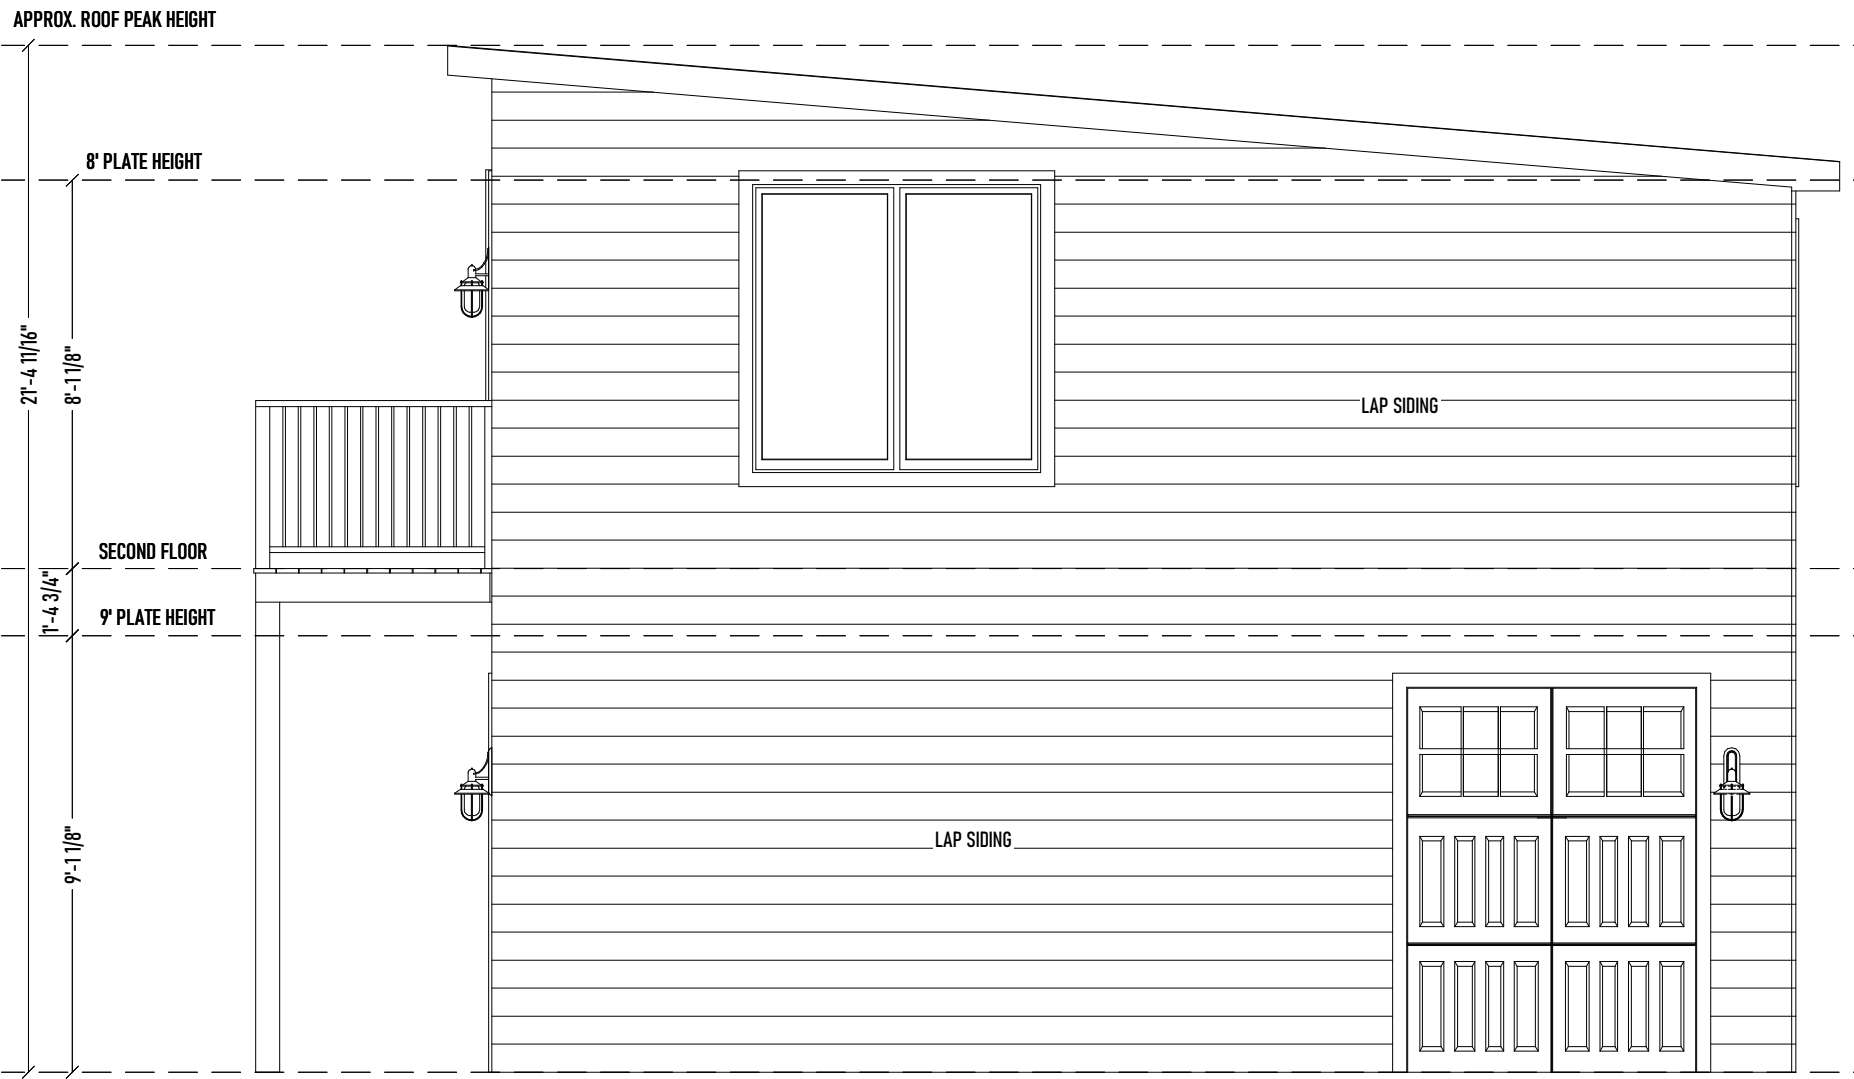

RIGHT

REVISION TABLE
NO DATE REVISED BY DESCRIPTION

6964 WAKEFIELD ST

ELEVATIONS

DRAWN BY:
**RAPID
DESIGNS**
WWW.RAPIDARCHITECTURAL.COM

SHEET:
A5.00

DESIGNER: SS