

FILE NUMBER: BOA-25-000104(CC)

BUILDING OFFICIAL'S REPORT: Application of Sally Wu for **(1)** a special exception to the fence height regulations at **12305 HALIMA STREET**. This property is more fully described as Block D/8418, Lot 1F, and is zoned MF-1(A), which limits the height of a fence in the front-yard to 4-feet. The applicant proposes to construct and/or maintain an 8-foot-high fence in a required front yard along Chimney Hill Lane, which will require **(1)** a 4-foot special exception to the fence height regulations.

LOCATION: 12305 Halima Steret

APPLICANT: Sally Wu

REQUEST:

(1) A request for a special exception to the fence height regulations.

STANDARD OF REVIEW FOR A SPECIAL EXCEPTION TO FENCE HEIGHT REGULATIONS:

Section 51A-4.602(a)(11) of the Dallas Development Code states that the board may grant a special exception to the fence regulations when, in the opinion of the board, **the special exception will not adversely affect neighboring property.**

STAFF RECOMMENDATION:

No staff recommendation is made on this request.

BACKGROUND INFORMATION:

Zoning:

Site: MF-1(A)
North: MF-1(A)
East: MF-1(A)
South: MF-1(A)
West: MF-1(A)

Land Use:

The subject site is developed with a multi-family residential with surrounding properties sharing the same type of development.

BDA History:

- The applicant requested a fee waiver for applicable fees associated with the request; and BOA Panel B denied the request February 18, 2026.


GENERAL FACTS/STAFF ANALYSIS:

- The application of Sally Wu for the property located at 12305 Halima Street focuses on one request relating to the fence height regulations.
- The applicant is proposing to demolish and remove the existing brick walls that are 6 feet in height and construct and maintain a board-on-board privacy fence totaling 8 feet in height. The proposed fence will be constructed of cedar wood pickets and pressure-treated pine wood rails attached to metal posts, to be completed with finish trim and stained on all sides. This request will require a 4-foot special exception to the fence height regulations.
- Per staff's review of the subject site, sections of the existing brick fence are damaged and in need of repair.
- The applicant has the burden of proof in establishing the special exception to the fence height regulations will not adversely affect neighboring properties.
- Granting the special exception to the fence height regulations, with the condition that the applicant complies with the with the submitted site plan and elevations, would require the proposal to be constructed as shown on the submitted documents
- 200' Radius Video: [BOA Halima Properties](#)

Timeline:

- December 3, 2025: The applicant submitted an "Application/Appeal to the Board of Adjustment" and related documents which have been included as part of this case report.
- February 5, 2026 The Board of Adjustment Secretary assigned this case to Board of Adjustment Panel **B**.
- February 20, 2026: The Planning and Development Senior Planner emailed the applicant the following information:
- an attachment that provided the public hearing date and panel that will consider the application; the **February 24, 2026**, deadline to submit additional evidence for staff to factor into their analysis; and **March 6, 2026**, deadline to submit additional evidence to be incorporated into the board's docket materials.
 - the criteria/standard that the board will use in their decision to approve or deny the request; and
 - the Board of Adjustment Working Rules of Procedure pertaining to documentary evidence.
- February 24, 2026: The Board of Adjustment staff review team meeting was held regarding this request and other requests scheduled for the **March** public hearings. Review team members in attendance included: The Board of Adjustment Chief Planner/Board Administrator, the Board of Adjustment Senior

Planner, Project Coordinator, Board Secretary, Conservation District Chief Planner, Chief Arborists, Zoning Senior Planner, and Transportation Engineer.

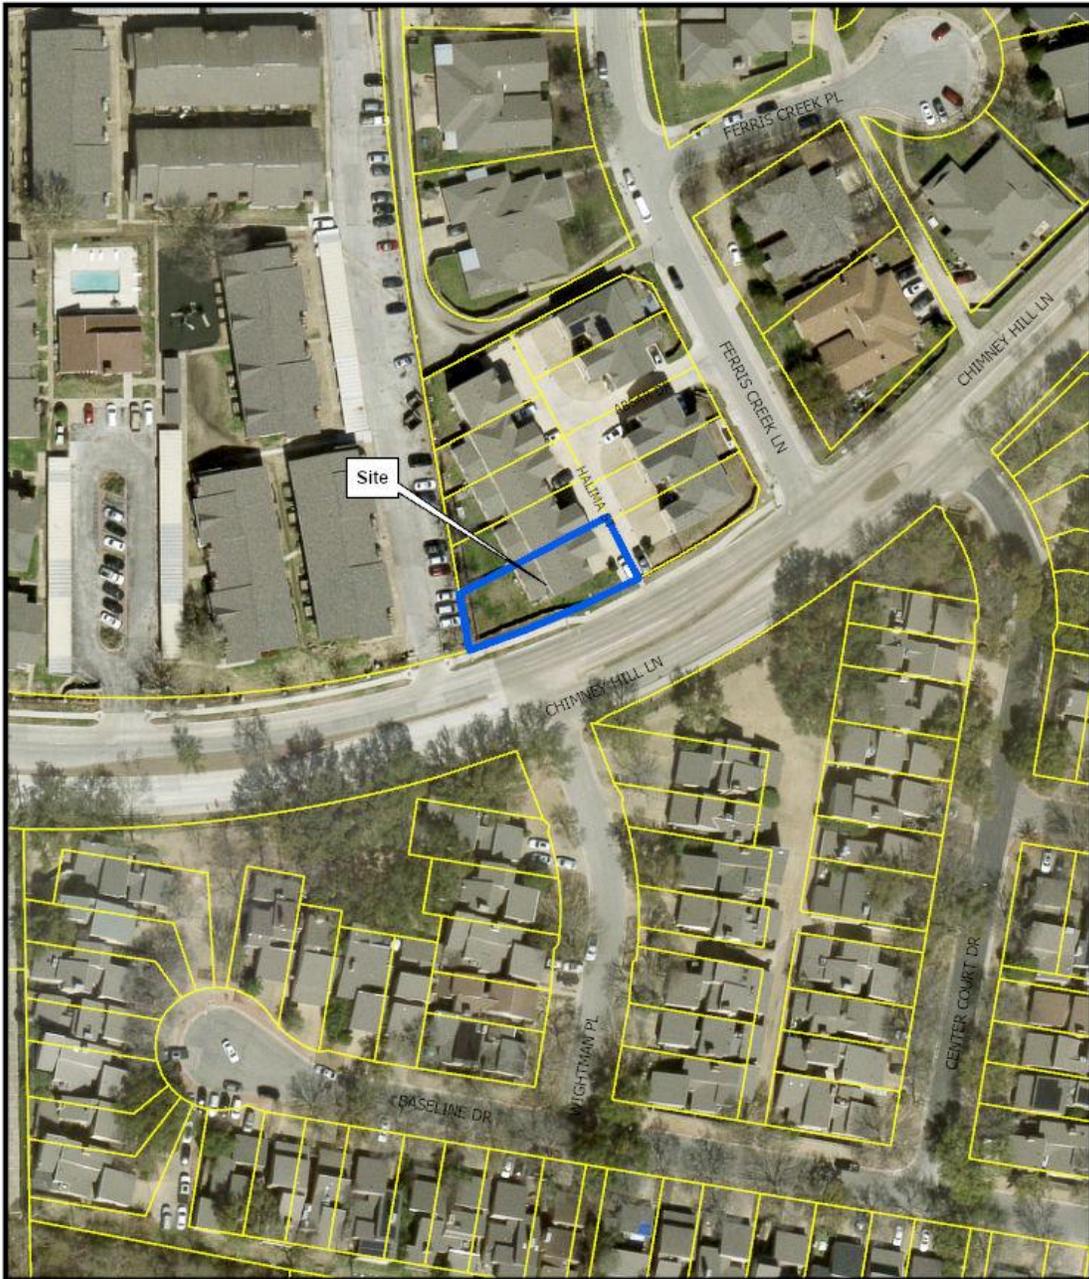


1:1,200

AERIAL MAP

Case no: **BOA-25-000104**

Date: **02/11/2026**

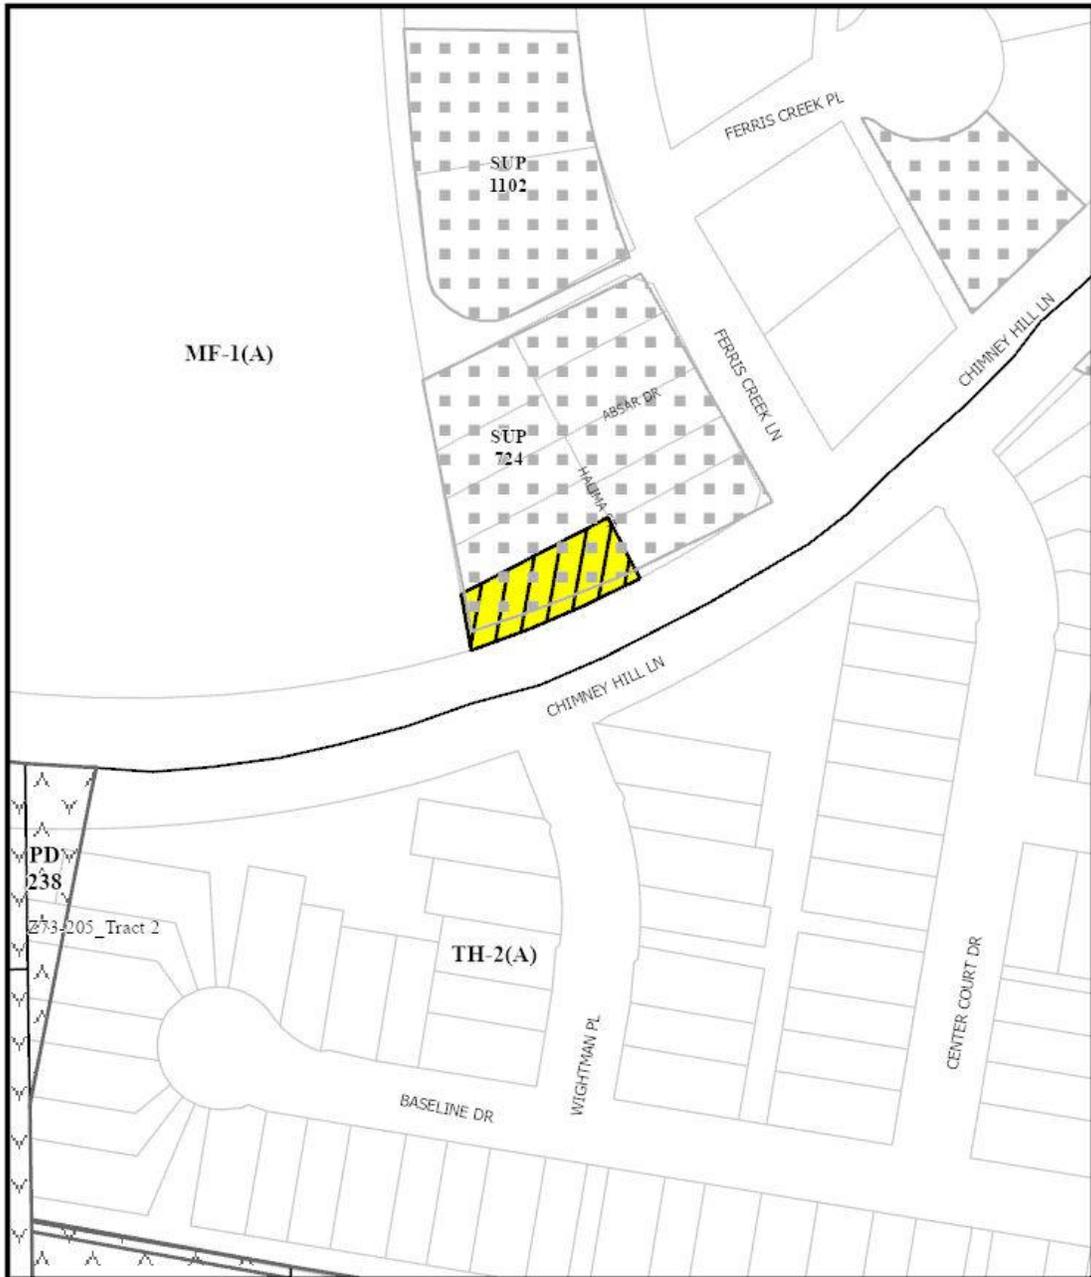


1:1,200

ZONING MAP

Case no: **BOA-25-000104**

Date: **02/11/2026**

Notification List of Property Owners

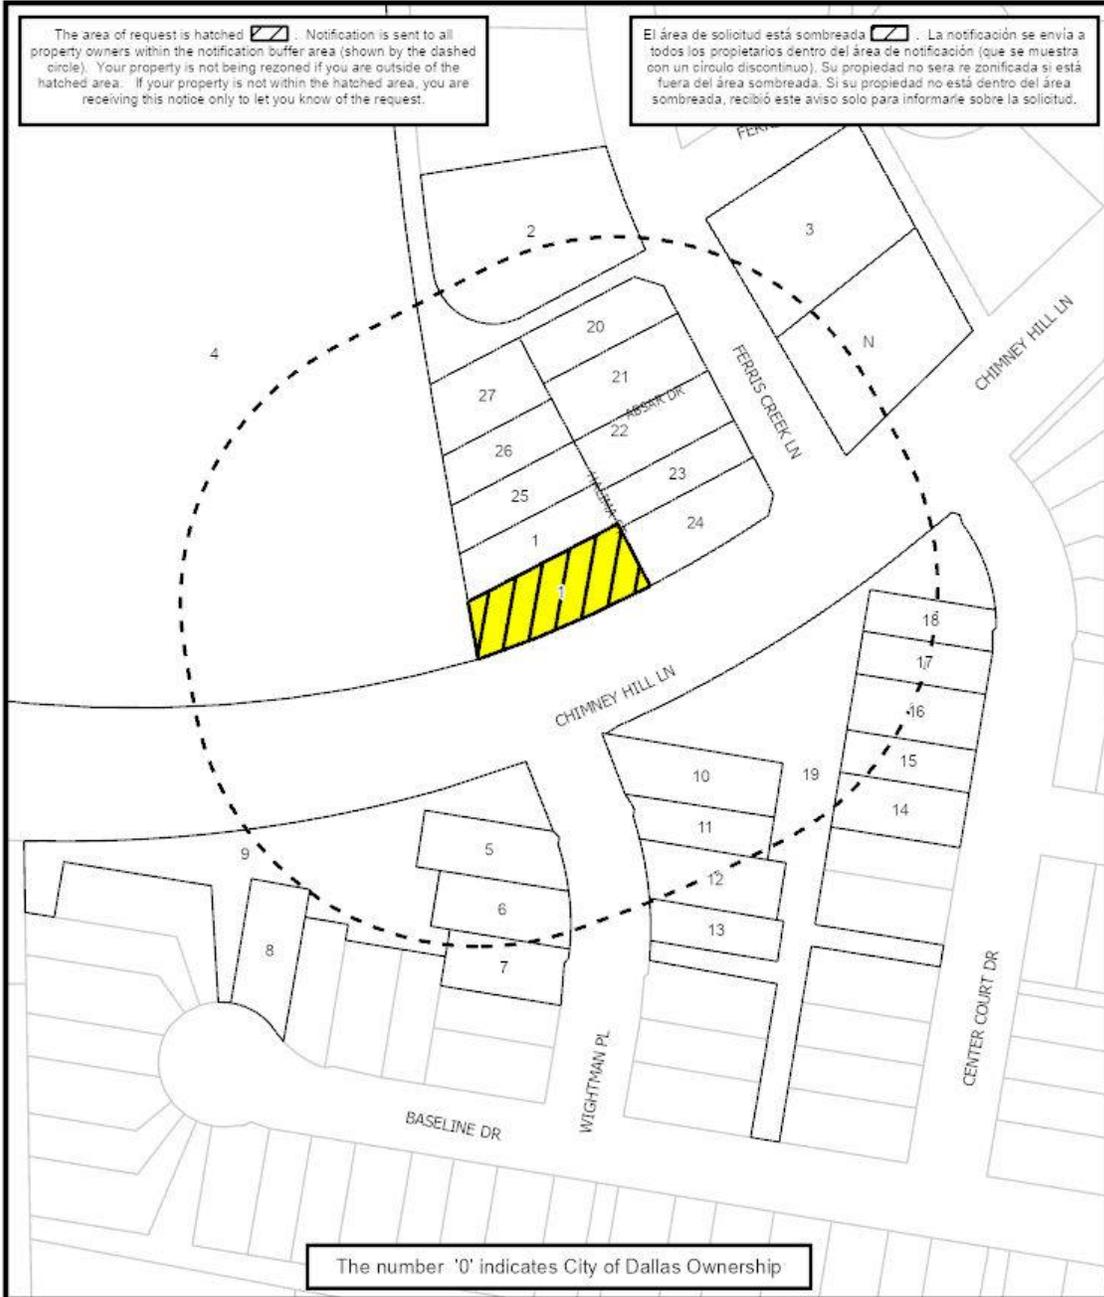

 1:1,200	<h2>NOTIFICATION</h2>	Case no: BOA-25-000104
	[200'] AREA OF NOTIFICATION [27] NUMBER OF PROPERTY OWNERS NOTIFIED	Date: <u>2/11/2026</u>

02/11/2026

Notification List of Property Owners

BOA-25-000104


27 Property Owners Notified

Label #	Address	Owner
1	12305 HALIMA ST	WU SALLY W TRUST
2	12323 FERRIS CREEK LN	AUTISTIC TREATMENT CENTER INC
3	12308 FERRIS CREEK LN	JETPURI MOHAMMED I & FARIDA YASMIN
4	9655 CHIMNEY HILL LN	LACKLAND FOREST LP
5	12219 WIGHTMAN PL	JORDAN AMANDA KAY
6	12215 WIGHTMAN PL	DELASHAW DIANA LOUISE
7	12209 WIGHTMAN PL	NICHOLSON MEOSHI
8	9619 BASELINE DR	GIANGROSSO STEPHEN LEE &
9	9630 CHIMNEY HILL LN	CHIMNEY HILL LANE
10	12226 WIGHTMAN PL	BANKS CHELLE BOVIS
11	12222 WIGHTMAN PL	ALCERRECA HILDA M
12	12218 WIGHTMAN PL	KABIR TARQ CYRUS &
13	12214 WIGHTMAN PL	CARRILLO HIRAM & PATRICIA ESCOBAR
14	12227 CENTER COURT DR	SPENCE SHERRIE ANNETTE
15	12231 CENTER COURT DR	TRAN JOANN
16	12235 CENTER COURT DR	CHANDLER TRUDY JOYCE
17	12239 CENTER COURT DR	LEAVITT DARRYL & WILLIAM CALUMN
18	12243 CENTER COURT DR	JONES DEANDRE
19	9912 CHIMNEY HILL LN	CHIMNEY LN PATIO HOMES
20	12384 HALIMA ST	MOGAL SAMEER BAIG
21	12364 HALIMA ST	BURTZLAFF MICHAEL
22	12344 HALIMA ST	PERVEEN KHALIDA &
23	12324 HALIMA ST	Taxpayer at
24	12304 HALIMA ST	COLGROVE LARRY JR &
25	12345 HALIMA ST	HAVENFORT HOLIDAY & TRAVEL LLC
26	12365 HALIMA ST	TESFAMICHAEL ADHANOM

02/11/2026

Label #	Address	Owner
27	12385 HALIMA ST	LAWAL OMOLAYO

200' Radius Route Map

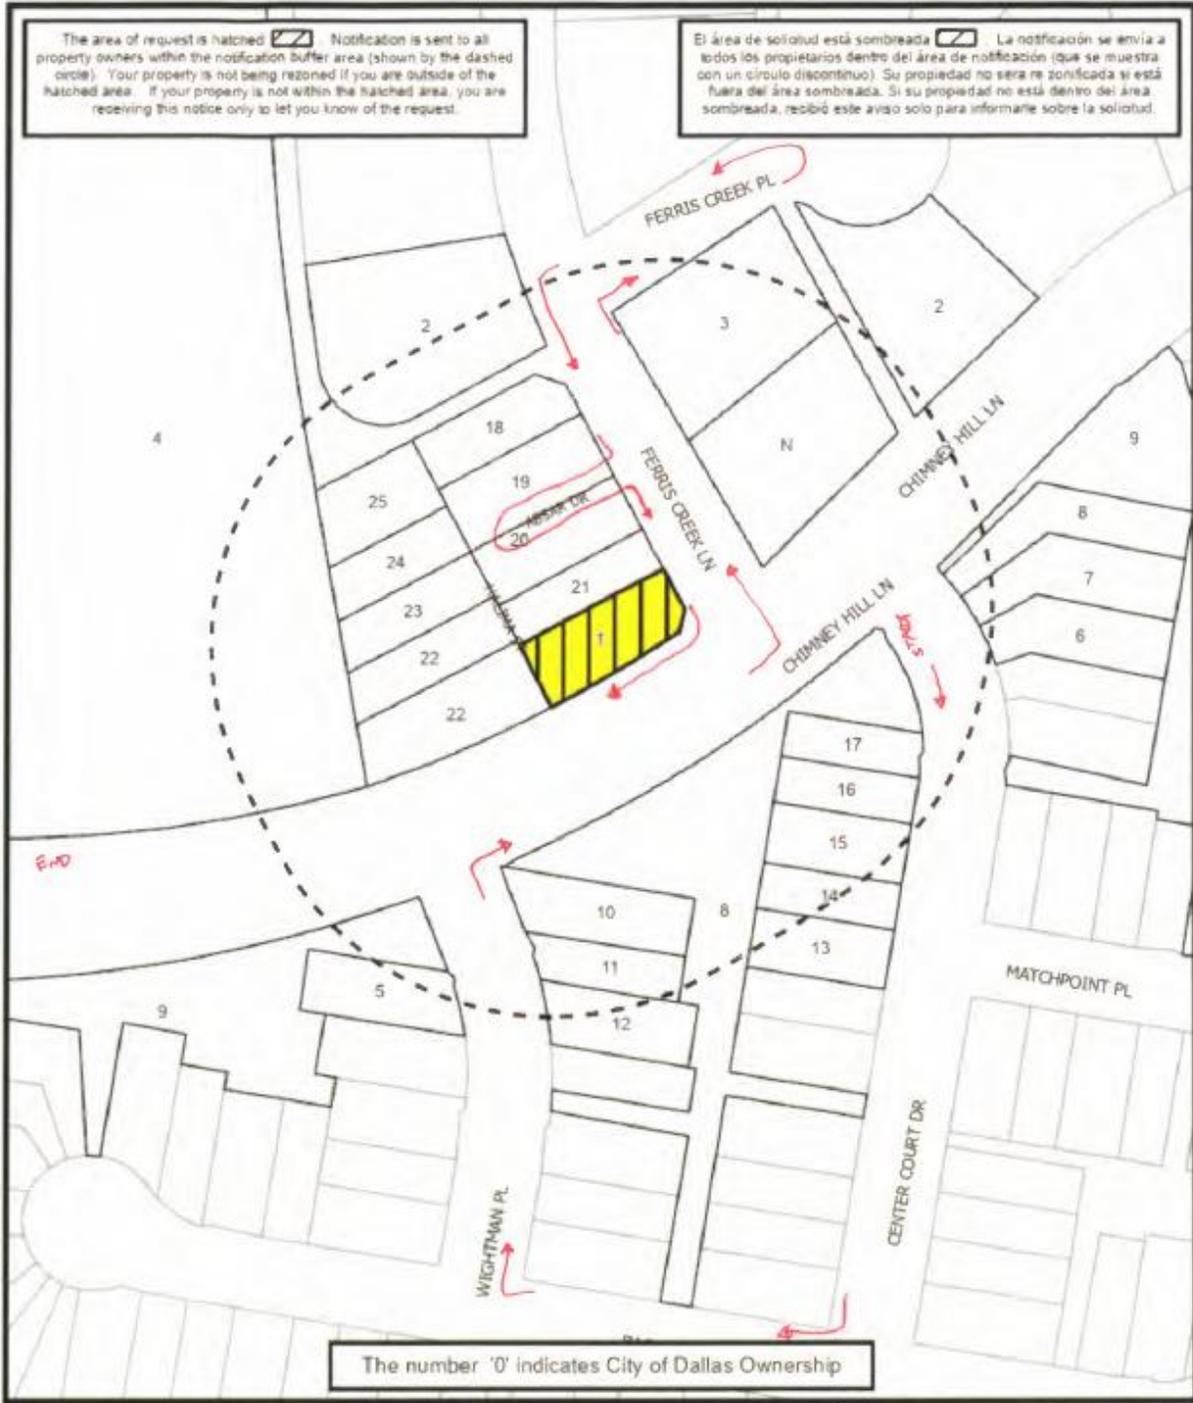

NOTICE OF PUBLIC HEARING

BOARD OF ADJUSTMENT OF THE CITY OF DALLAS (PANEL B)

NOTICE IS HEREBY GIVEN that the BOARD OF ADJUSTMENT OF THE CITY OF DALLAS (PANEL B) will hold a hearing as follows:

DATE: WEDNESDAY, MARCH 18, 2026

BRIEFING: 10:30 a.m. via Videoconference and in 6ES COUNCIL BRIEFING, Dallas City Hall, 1500 Marilla Street <https://bit.ly/boa031826>

HEARING: 1:00 p.m. via Videoconference and in 6ES COUNCIL BRIEFING, Dallas City Hall, 1500 Marilla Street <https://bit.ly/boa031826>

The purpose of the hearing is to consider the following appeal(s) now pending before the Board of Adjustment.

BOA-25-000104(KMH) Application of Sally Wu for (1) a special exception to the fence height regulations at 12305 HALIMA STREET. This property is more fully described as Block D/8418, Lot 1F, and is zoned MF-1(A), which limits the height of a fence in the front-yard to 4-feet. The applicant proposes to construct and/or maintain an 8-foot-high fence in a required front yard along Chimney Hill Lane, which will require (1) a 4-foot special exception to the fence height regulations.

You have received this notice because you own property within 200 feet of the above property. You may be interested in attending the Board of Adjustment hearing to express your support for or opposition to the application. You may also contact the Board of Adjustment by email to BDAREPLY@dallas.gov. Letters will be accepted until 9:00 am the day of the hearing. If you are unable to attend the hearing. If you choose to respond, it is important that you let the Board know your reasons for being in favor of or in opposition to the application. The Board members are very interested in your opinion.

Note: Any materials (such as plans, elevations, etc.) included within this notice may be subject to change.

The Board of Adjustment hearing will be held by videoconference and in 6ES at City Hall. Individuals who wish to speak in accordance with the Board of Adjustment Rules of Procedure by joining the meeting virtually, must register online at <https://bit.ly/BDA-B-Register> by the close of business Tuesday, March 17, 2026. All virtual speakers will be required to show their video in order to address the board. In Person speakers can register at the hearing. Public Affairs and Outreach will also stream the public hearing on Spectrum Cable Channel 96 or 99; and bit.ly/cityofdallastv or YouTube.com/CityofDallasCityHall

Speakers at the meeting are allowed a maximum of three minutes to address the Board.

Additional information regarding the application may be obtained by calling Dr. Kameka Miller-Hoskins, Chief Planner at (214) 948-4478, or Mary Williams, Board Secretary at (214) 670-4127. Si desea información en español, favor de llamar al teléfono a Mary Williams al (214) 670-4127.

Board of Adjustment
Planning & Development Department
1500 Marilla Street 5CN Dallas TX 75201

PLEASE SEND REPLIES TO:
BDAREPLY@dallas.gov
Letters will be received until 9:00 am
the day of the hearing.
PLEASE REGISTER AT:
<https://bit.ly/BDA-B-Register>