


170958


A hand-drawn site plan of a T-intersection. The main street is horizontal at the top, labeled "100' R.O.W." (Right-of-Way). It has two "P.L." (Property Line) markers. The intersection is formed by a vertical street labeled "DRIVE" with arrows pointing both up and down. A "CROSSWALK" is indicated at the bottom of the drive. The plan shows a "MEDIAN" in the drive and a "PLANTED MEDIAN DBL. ROW STR. TREES; 30' O.C." (Double Row Street Trees; 30 feet On-Center). On the left side of the drive, there are "REQ. STR. TREE IN 4' TREE WELL W/ GRATE; 30' O.C." (Required Street Tree in 4-foot Tree Well with Grate; 30 feet On-Center). On the right side, there is a "15' SIDEWALK TYPICAL" and a "6' SETBACK". A "LINE OF REQ. SIDEWALK" and a "LINE OF 6' SETBACK" are marked. A "PROPERTY LINE" is shown on the far left. A tree symbol is shown at the bottom right corner of the intersection.

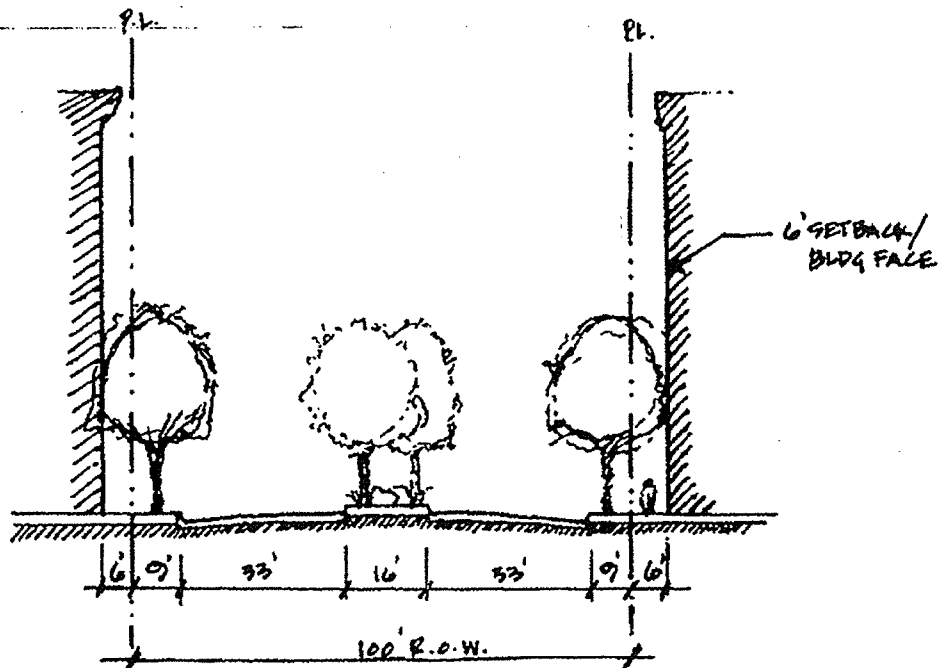

100' R.O.W @ SUBDISTRICT 1

Page 1 of 23

EXHIBIT 714F - STREET DIAGRAM


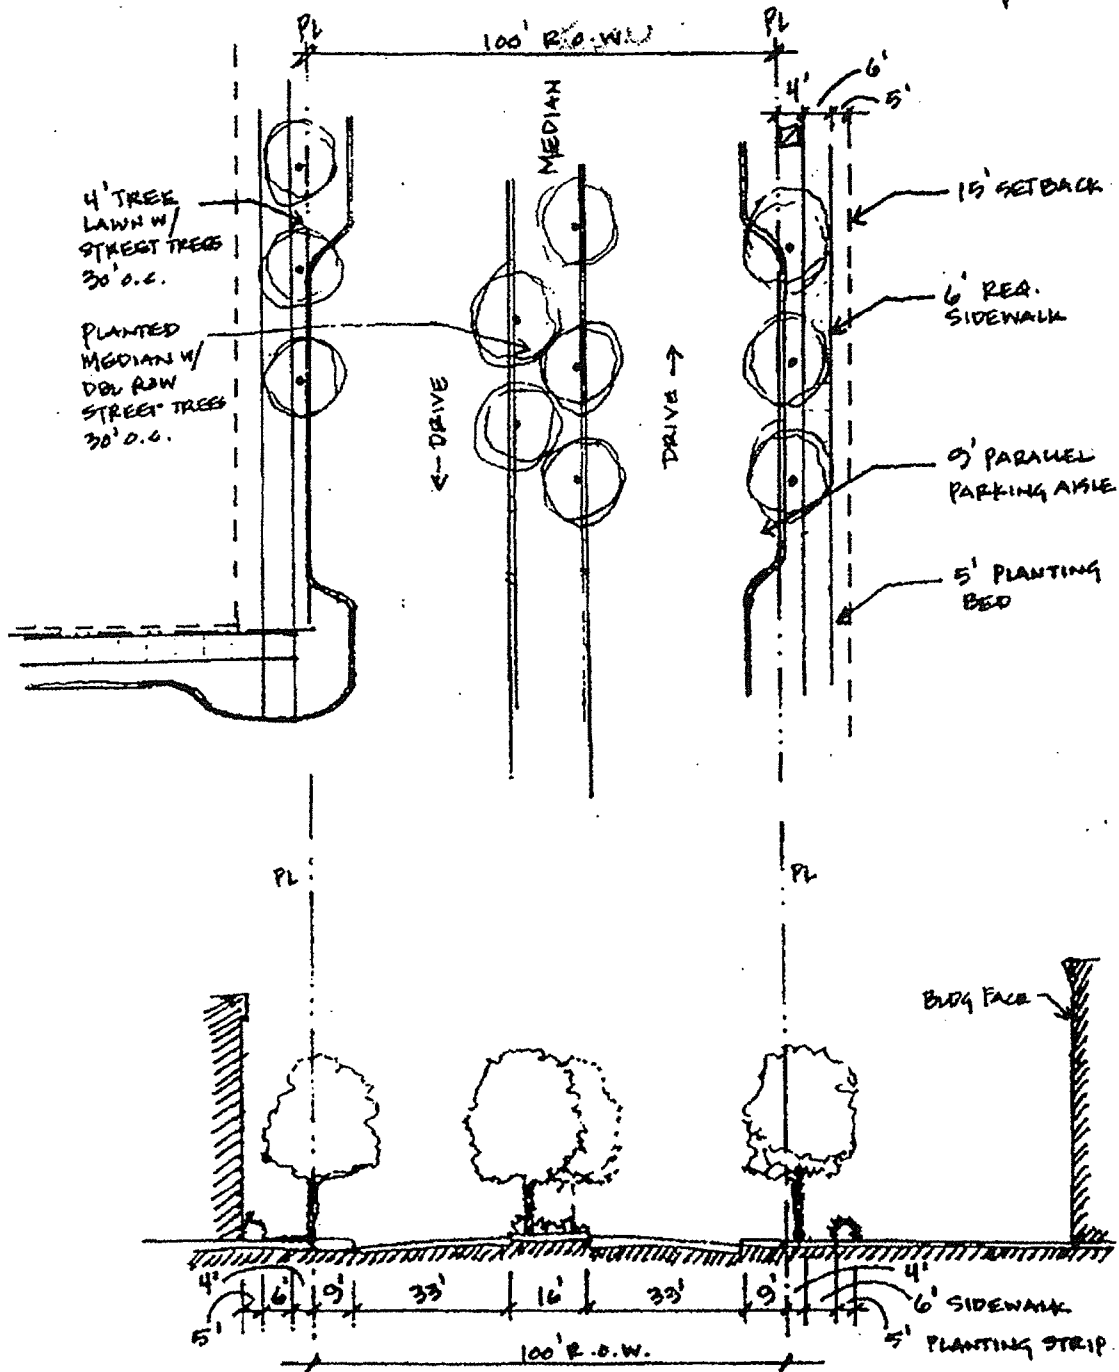


100' R.O.W @ SUBDISTRICT 2

EXHIBIT 714F

Page 2 of 23


EXHIBIT 714F - STREET DIAGRAM

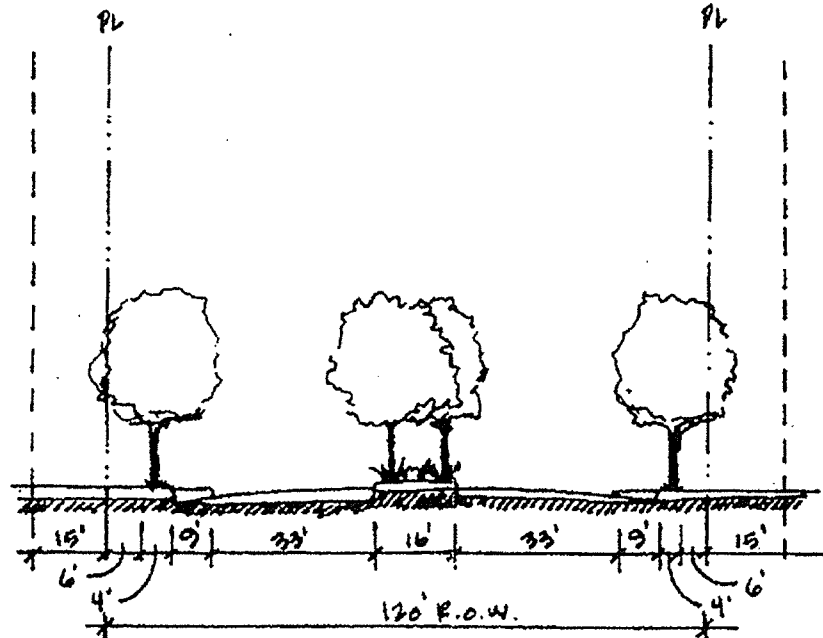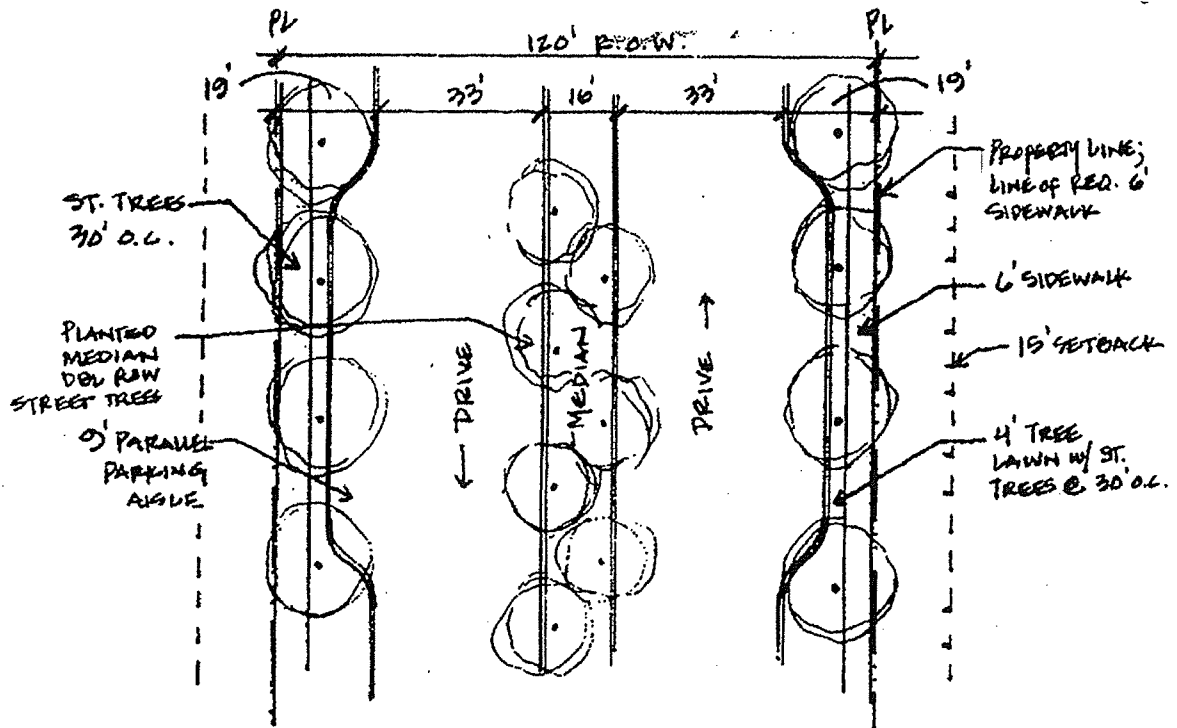

120' R.O.W. @ SUBDISTRICTS 2 & 4

EXHIBIT 714F


EXHIBIT 714F - STREET DIAGRAM

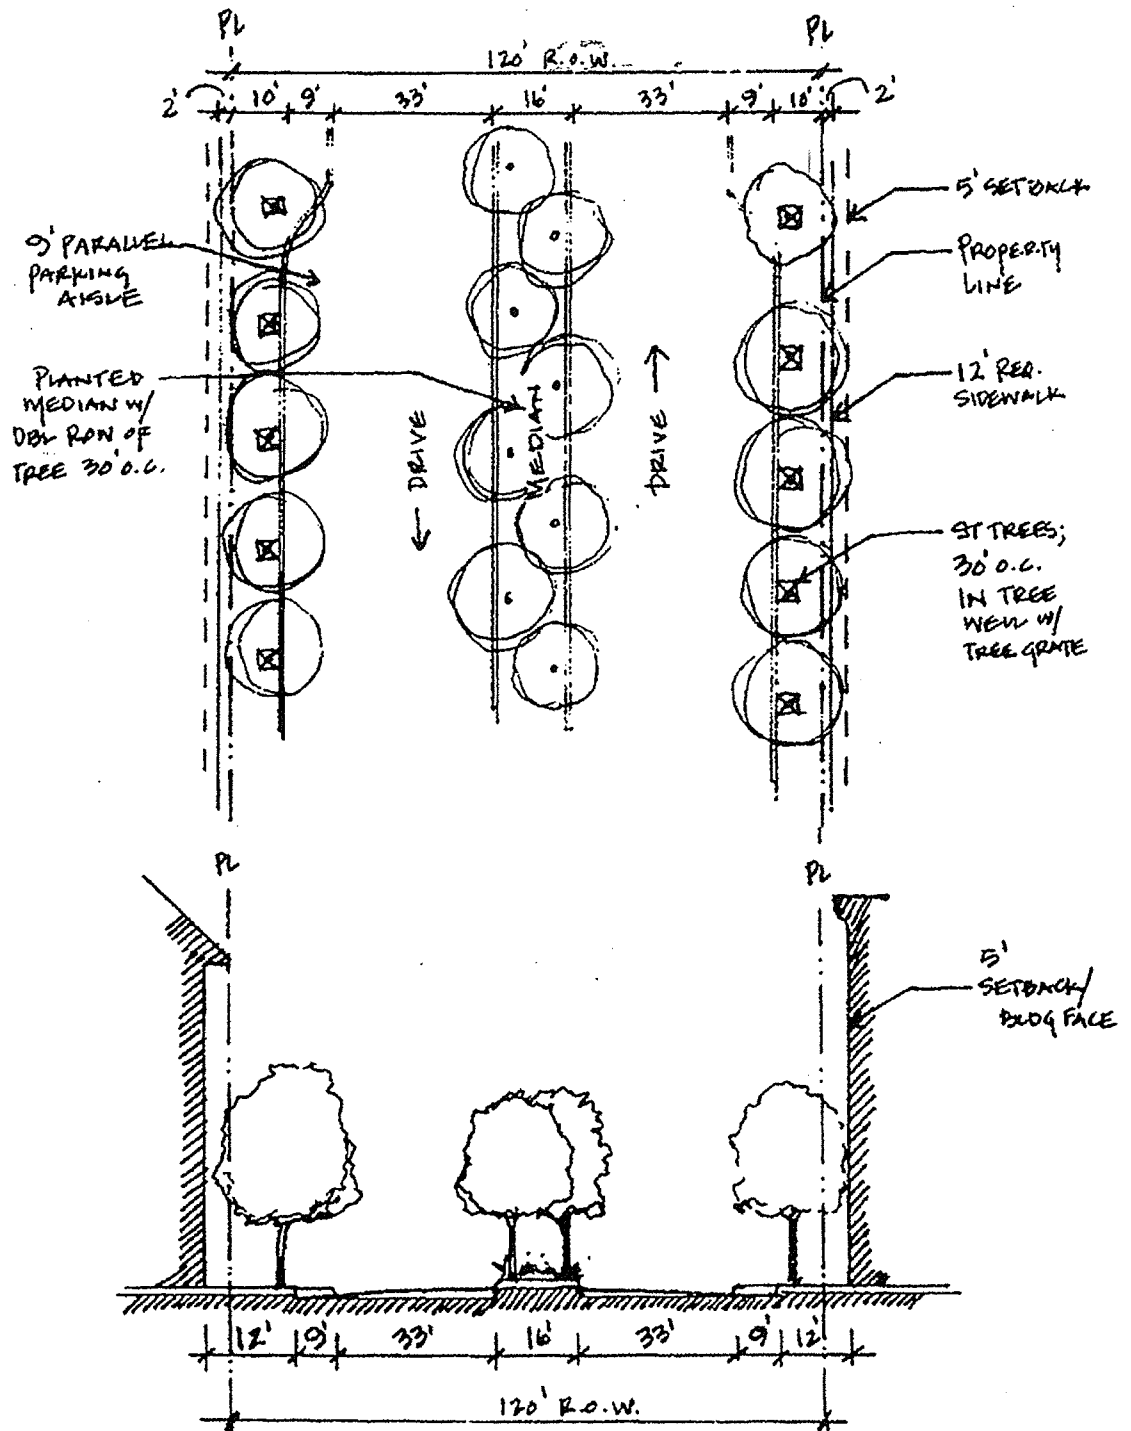

120' R.O.W. @ SUBDISTRICT 3

EXHIBIT 714F

EXHIBIT 714F - STREET DIAGRAM


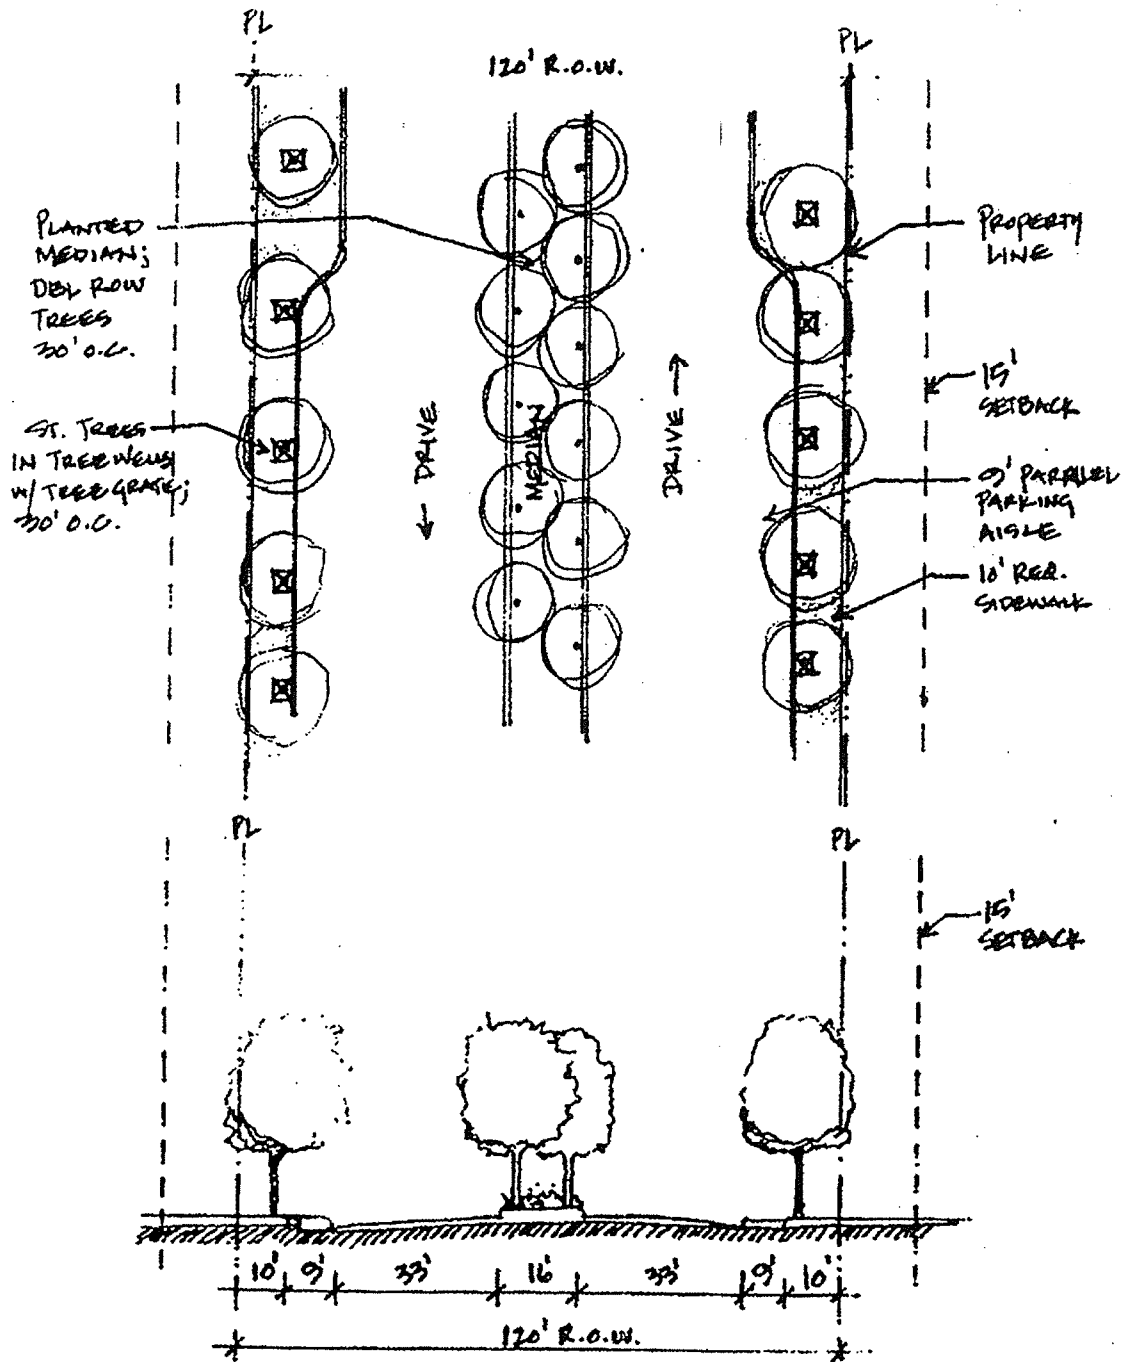


120' R.O.W. @ SUBDISTRICT 5

EXHIBIT 714F

Page 5 of 23

EXHIBIT 714F - STREET DIAGRAM

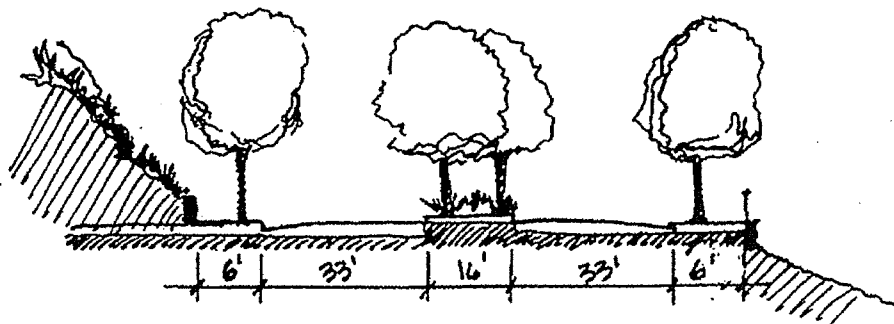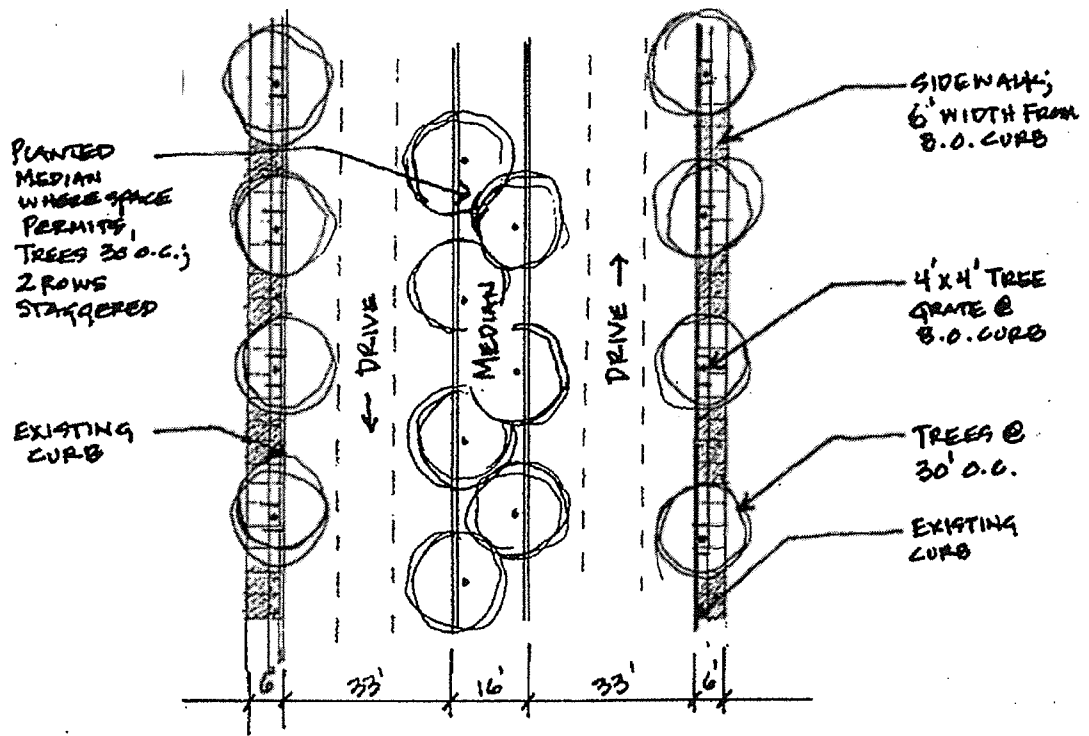

ALTERNATE ST. CONFIG. FOR NAMED ADDRESSES

EXHIBIT 714F

EXHIBIT 714F - STREET DIAGRAM





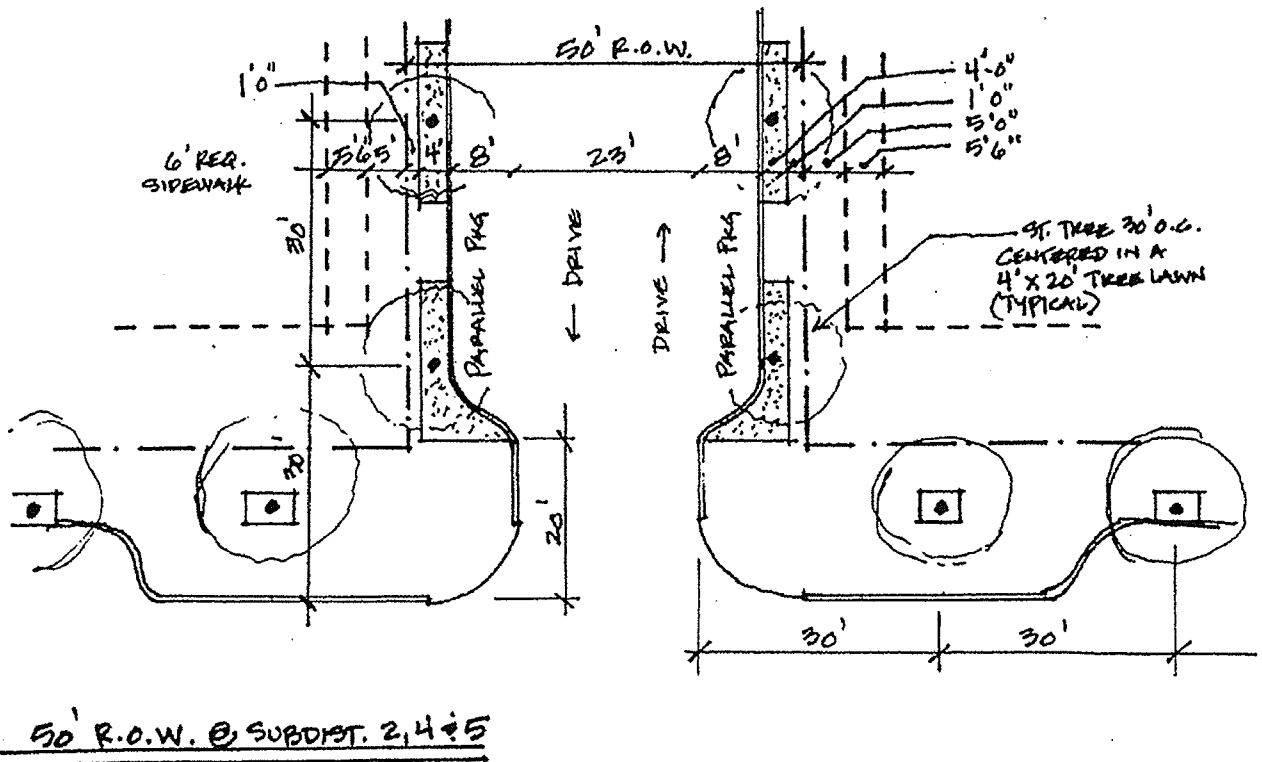


EXHIBIT 714F

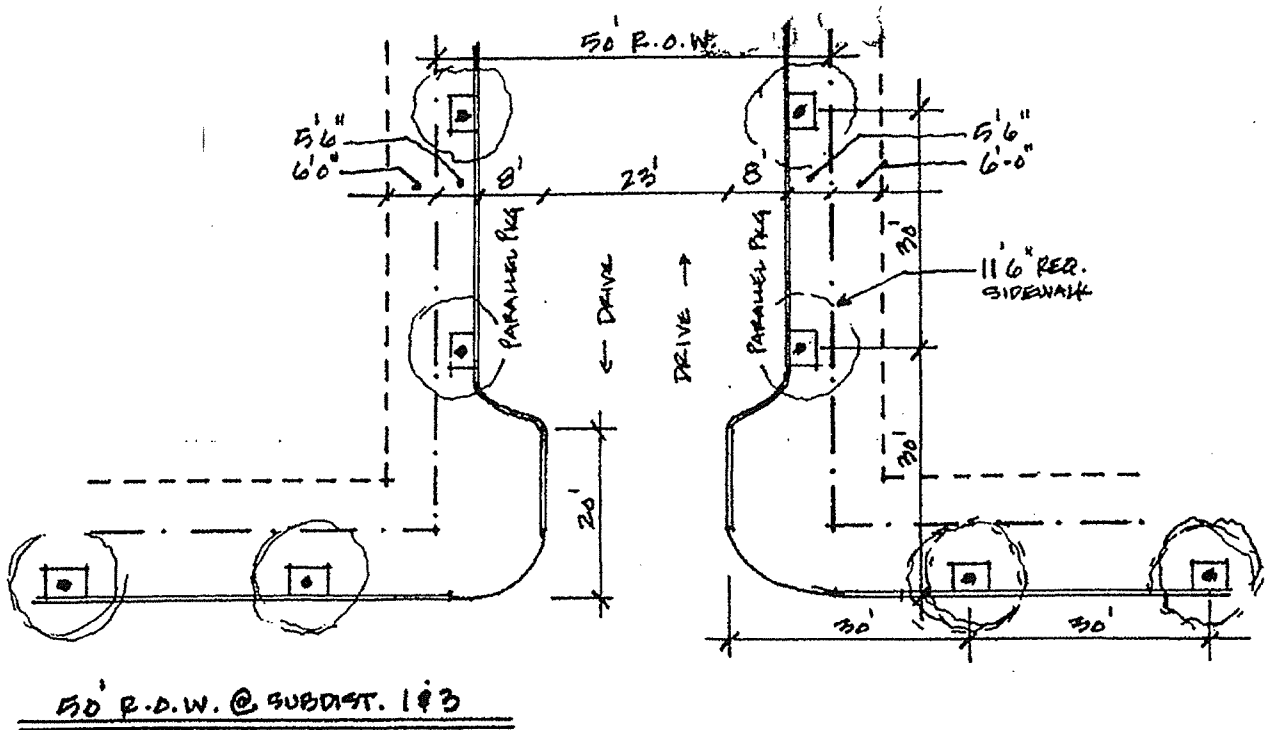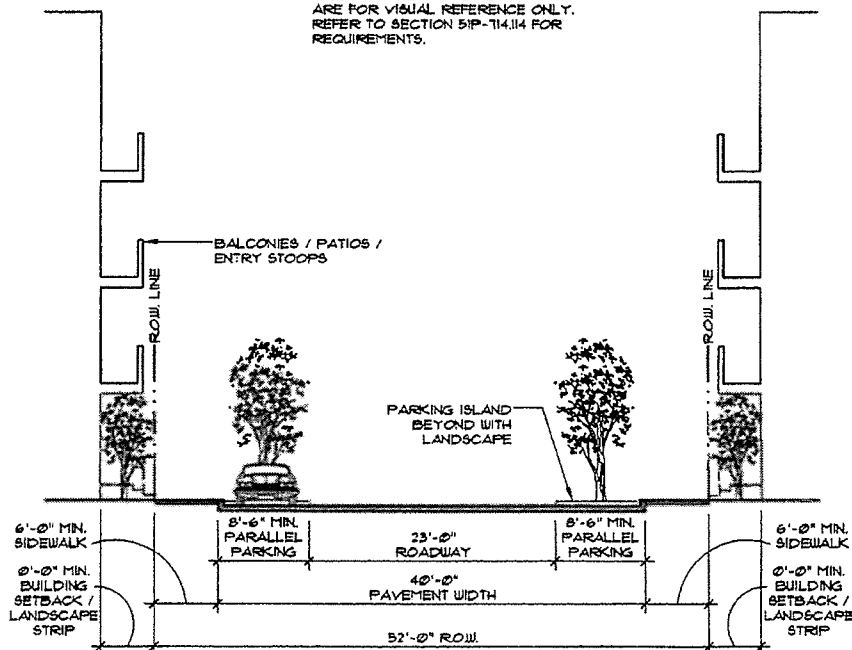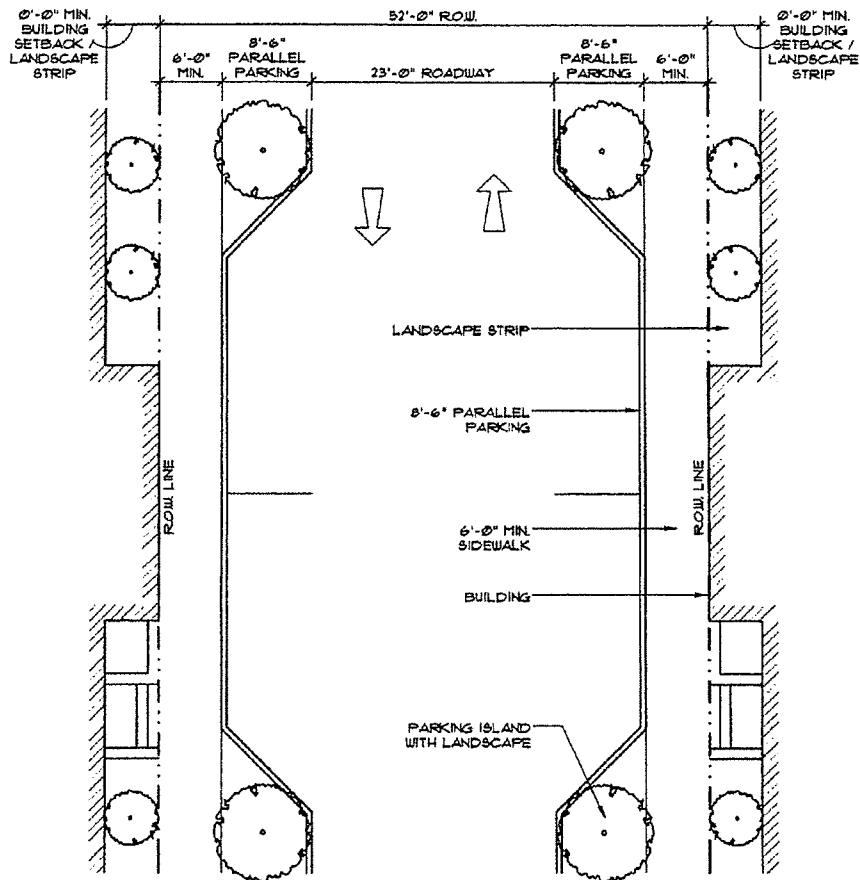


STREET SECTION 3

SCALE: 1/16" = 1'-0"

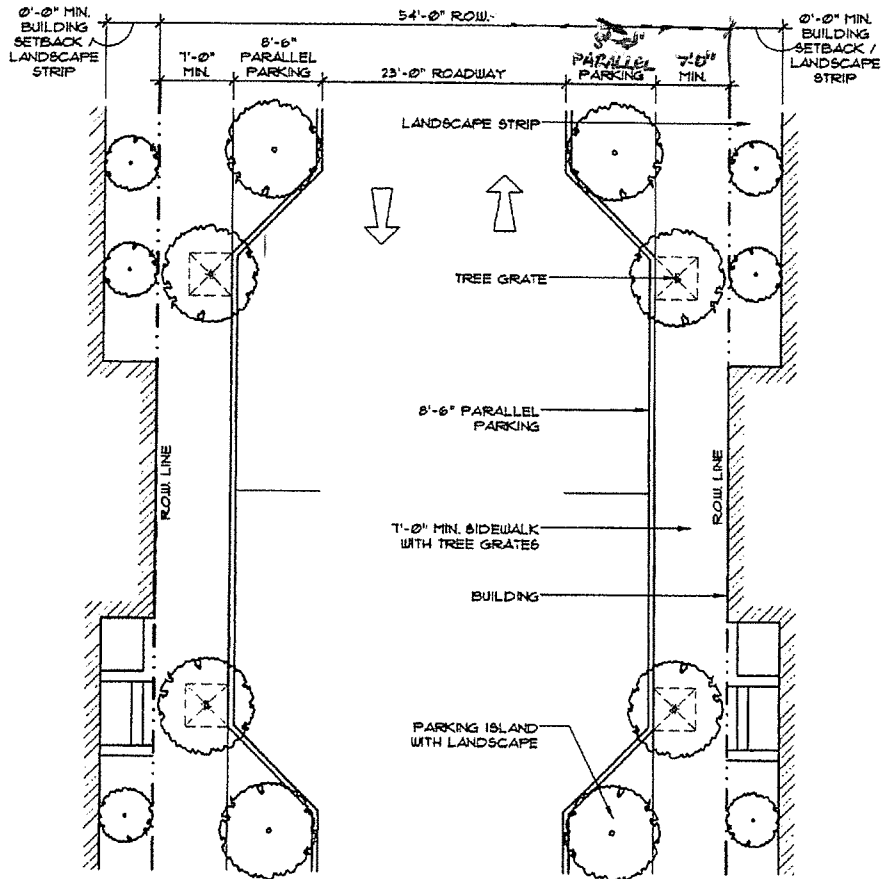


NOTE:
TREES & TREE GRATES LOCATIONS
ARE FOR VISUAL REFERENCE ONLY.
REFER TO SECTION 51P-714.114 FOR
REQUIREMENTS.

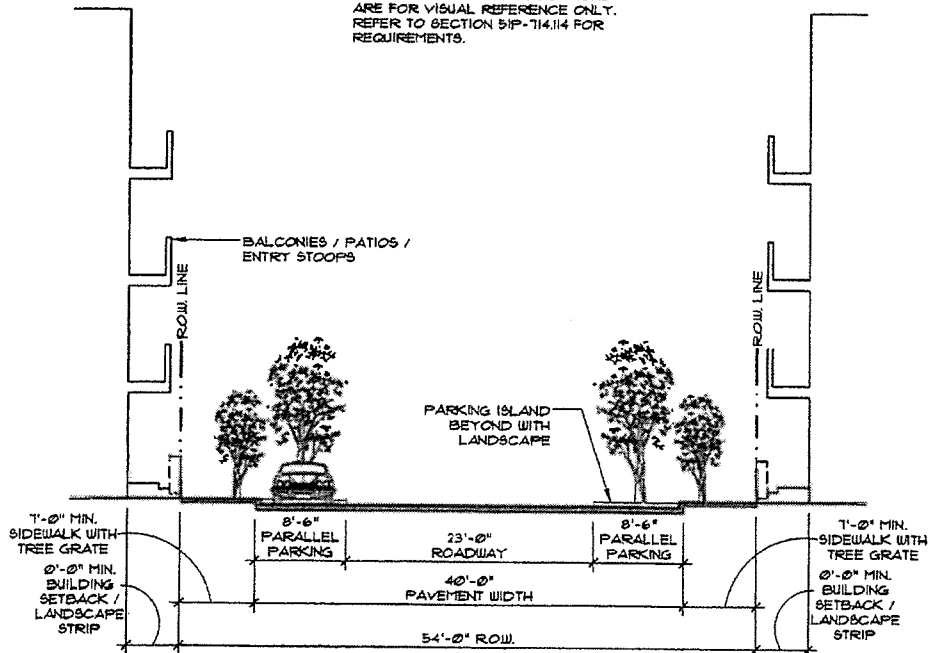


STREET SECTION 4

SCALE: 1/16" = 1'-0"

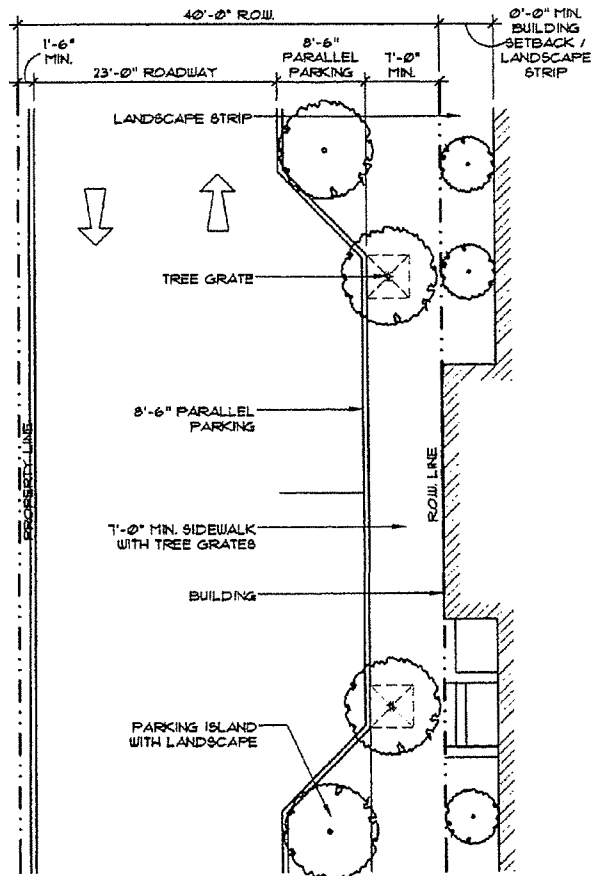


NOTE:
TREES & TREE GRATES LOCATIONS
ARE FOR VISUAL REFERENCE ONLY.
REFER TO SECTION 51P-114.14 FOR
REQUIREMENTS.

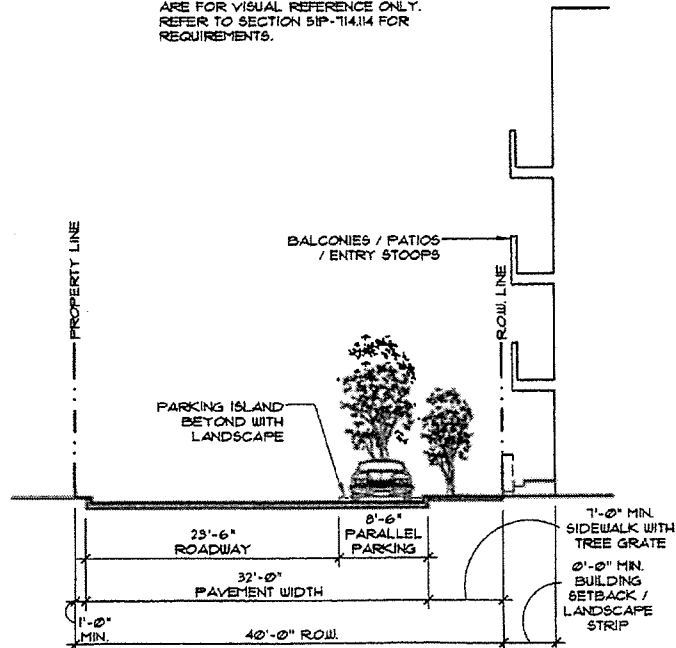


STREET SECTION 5

SCALE: 1/16" = 1'-0"

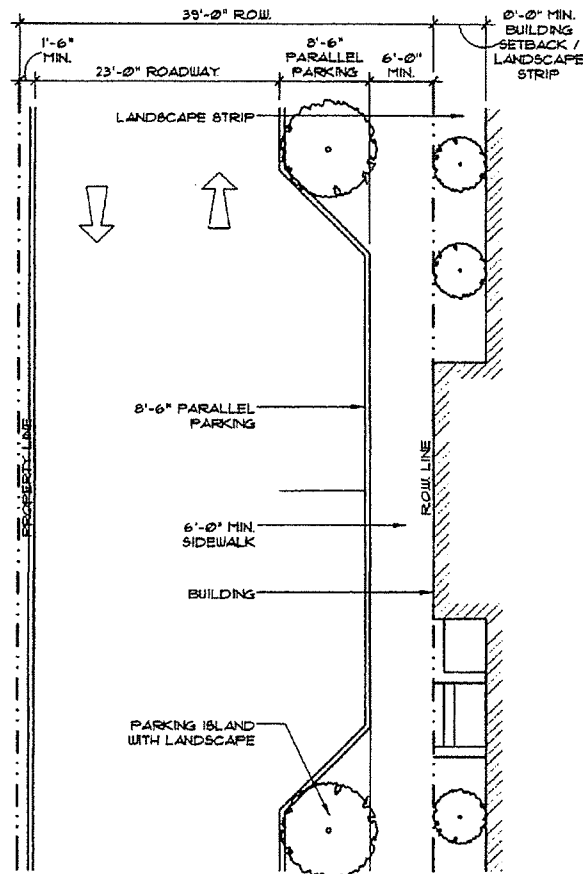


NOTE:
TREES & TREE GRATES LOCATIONS
ARE FOR VISUAL REFERENCE ONLY.
REFER TO SECTION 51P-114.14 FOR
REQUIREMENTS.

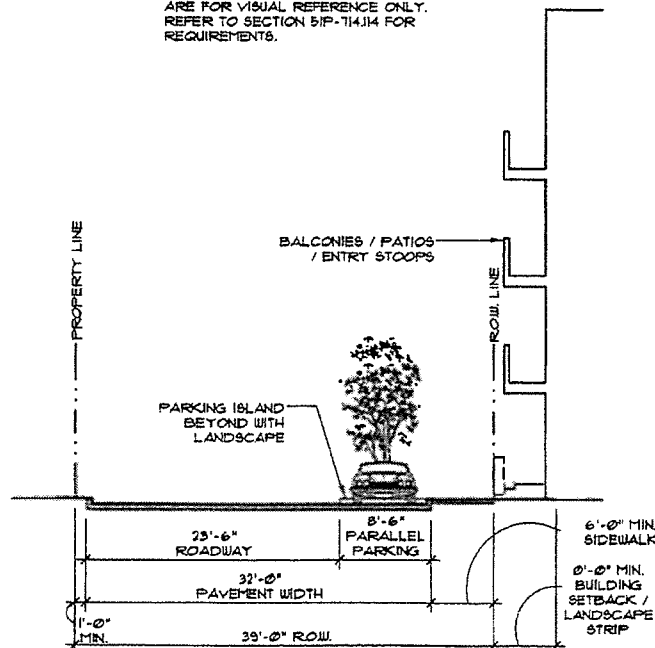


STREET SECTION 6

SCALE: 1/16" = 1'-0"

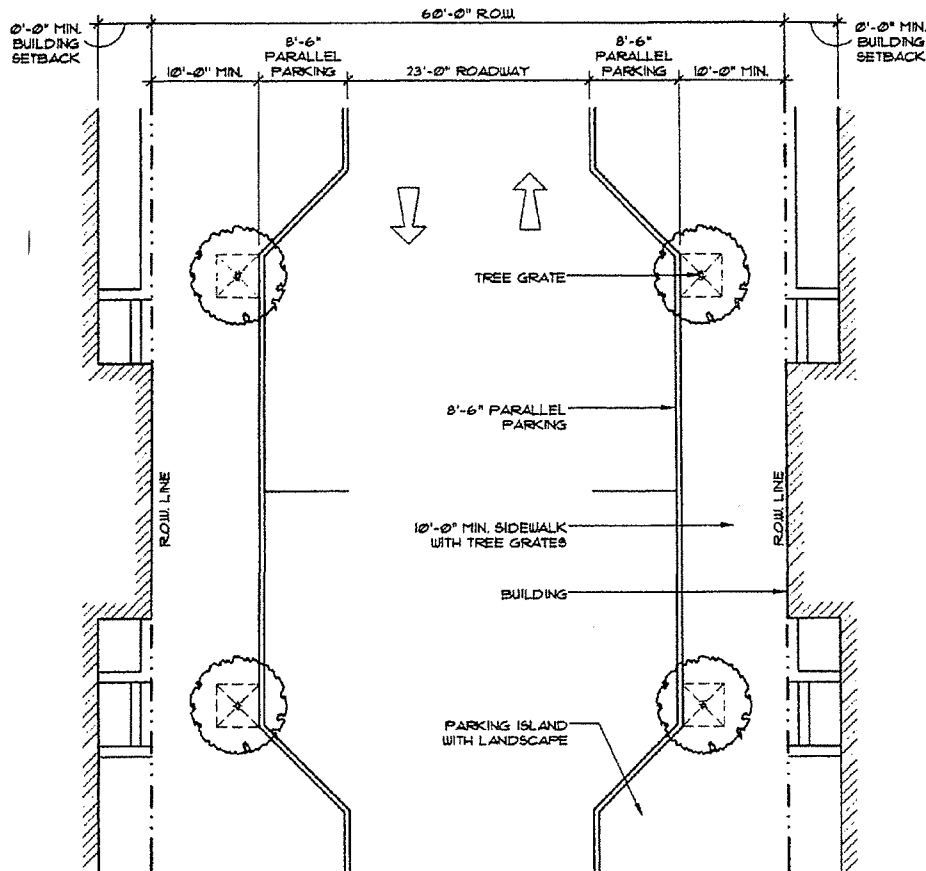


NOTE:
TREES & TREE GRATES LOCATIONS
ARE FOR VISUAL REFERENCE ONLY.
REFER TO SECTION 51P-114.114 FOR
REQUIREMENTS.

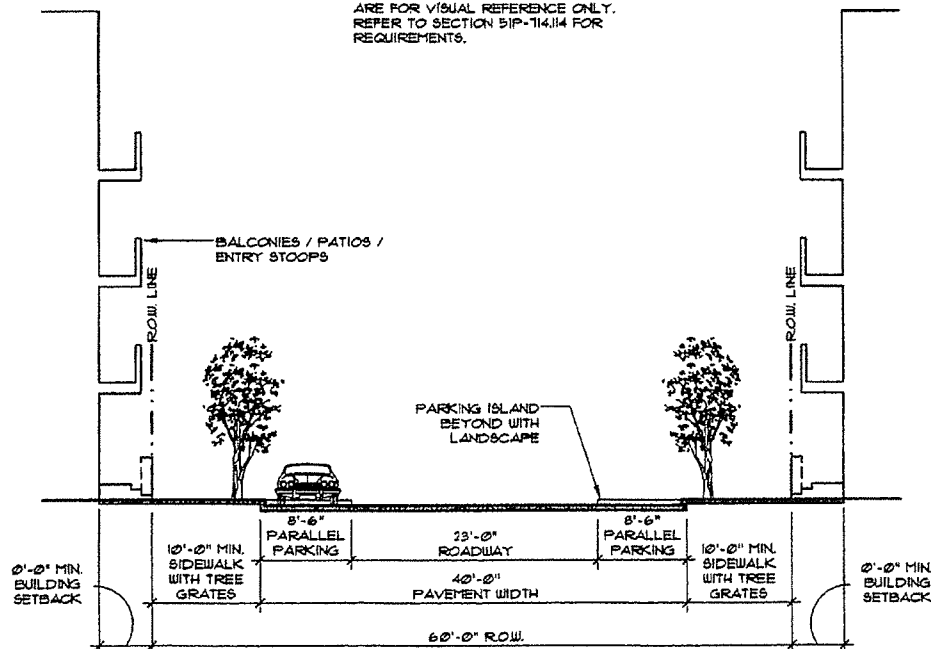


STREET SECTION 1

SCALE: 1/16" = 1'-0"

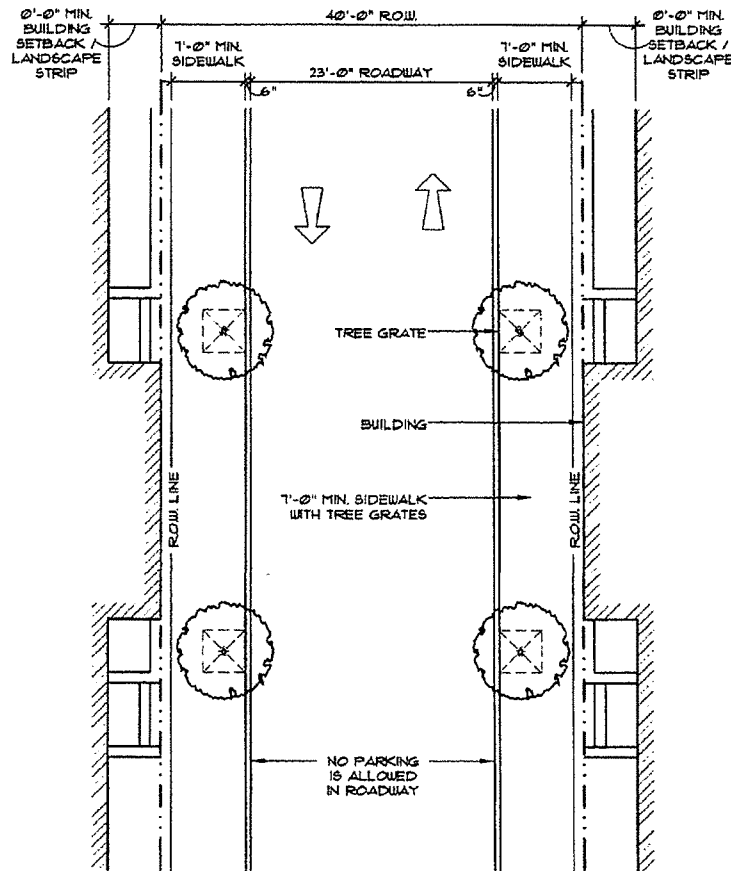


NOTE:
TREES & TREE GRATES LOCATIONS
ARE FOR VISUAL REFERENCE ONLY.
REFER TO SECTION 51P-T14J14 FOR
REQUIREMENTS.

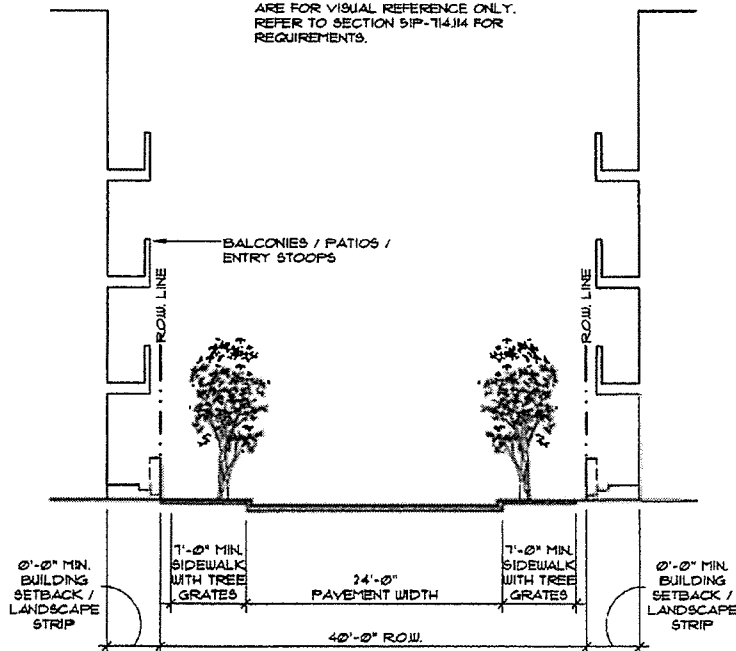


STREET SECTION 8

SCALE: 1/16" = 1'-0"

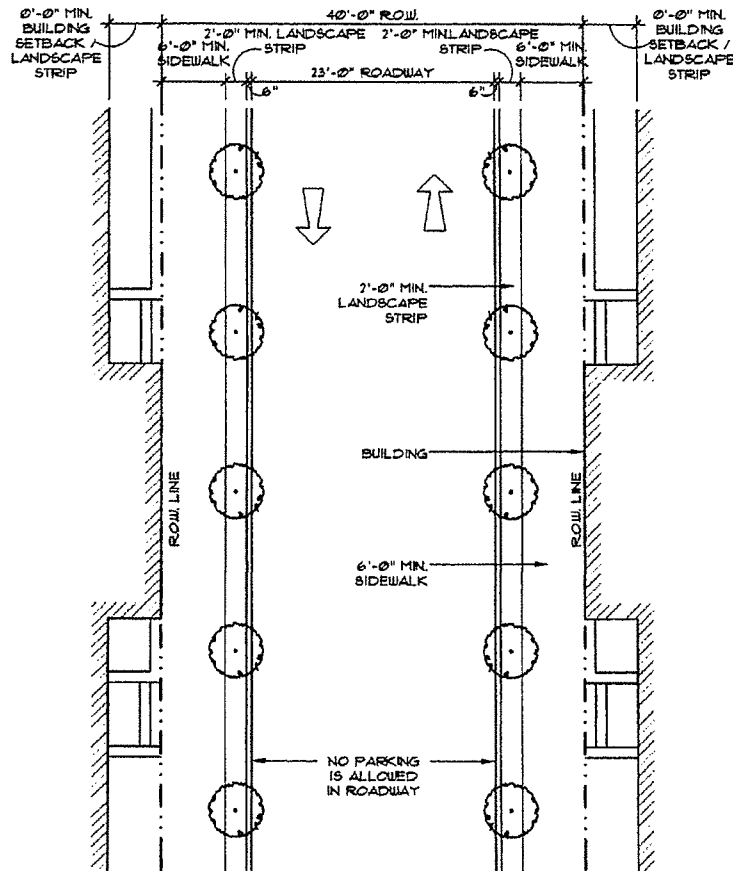


NOTE:
TREES & TREE GRATES LOCATIONS
ARE FOR VISUAL REFERENCE ONLY.
REFER TO SECTION 51P-T14.114 FOR
REQUIREMENTS.

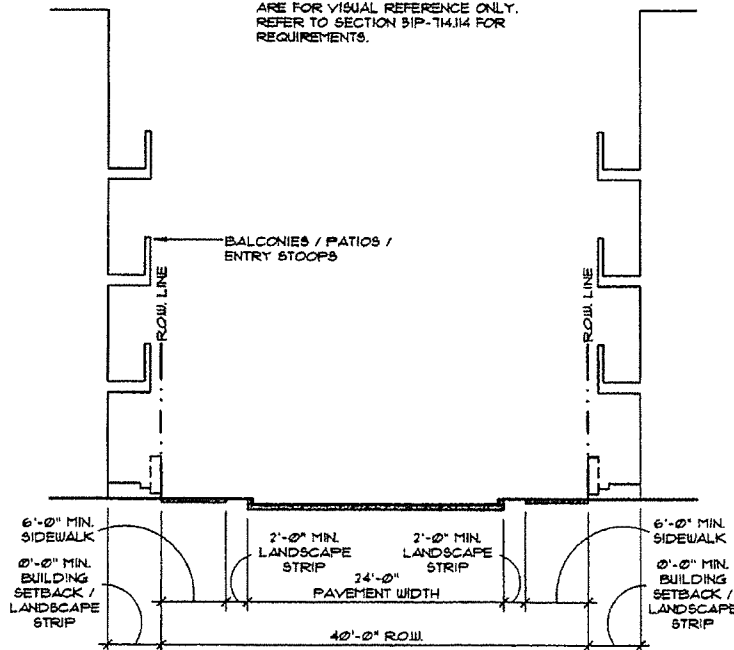

STREET SECTION 9

SCALE: 1/16" = 1'-0"


EXHIBIT 114F - SUBDISTRICT 4A

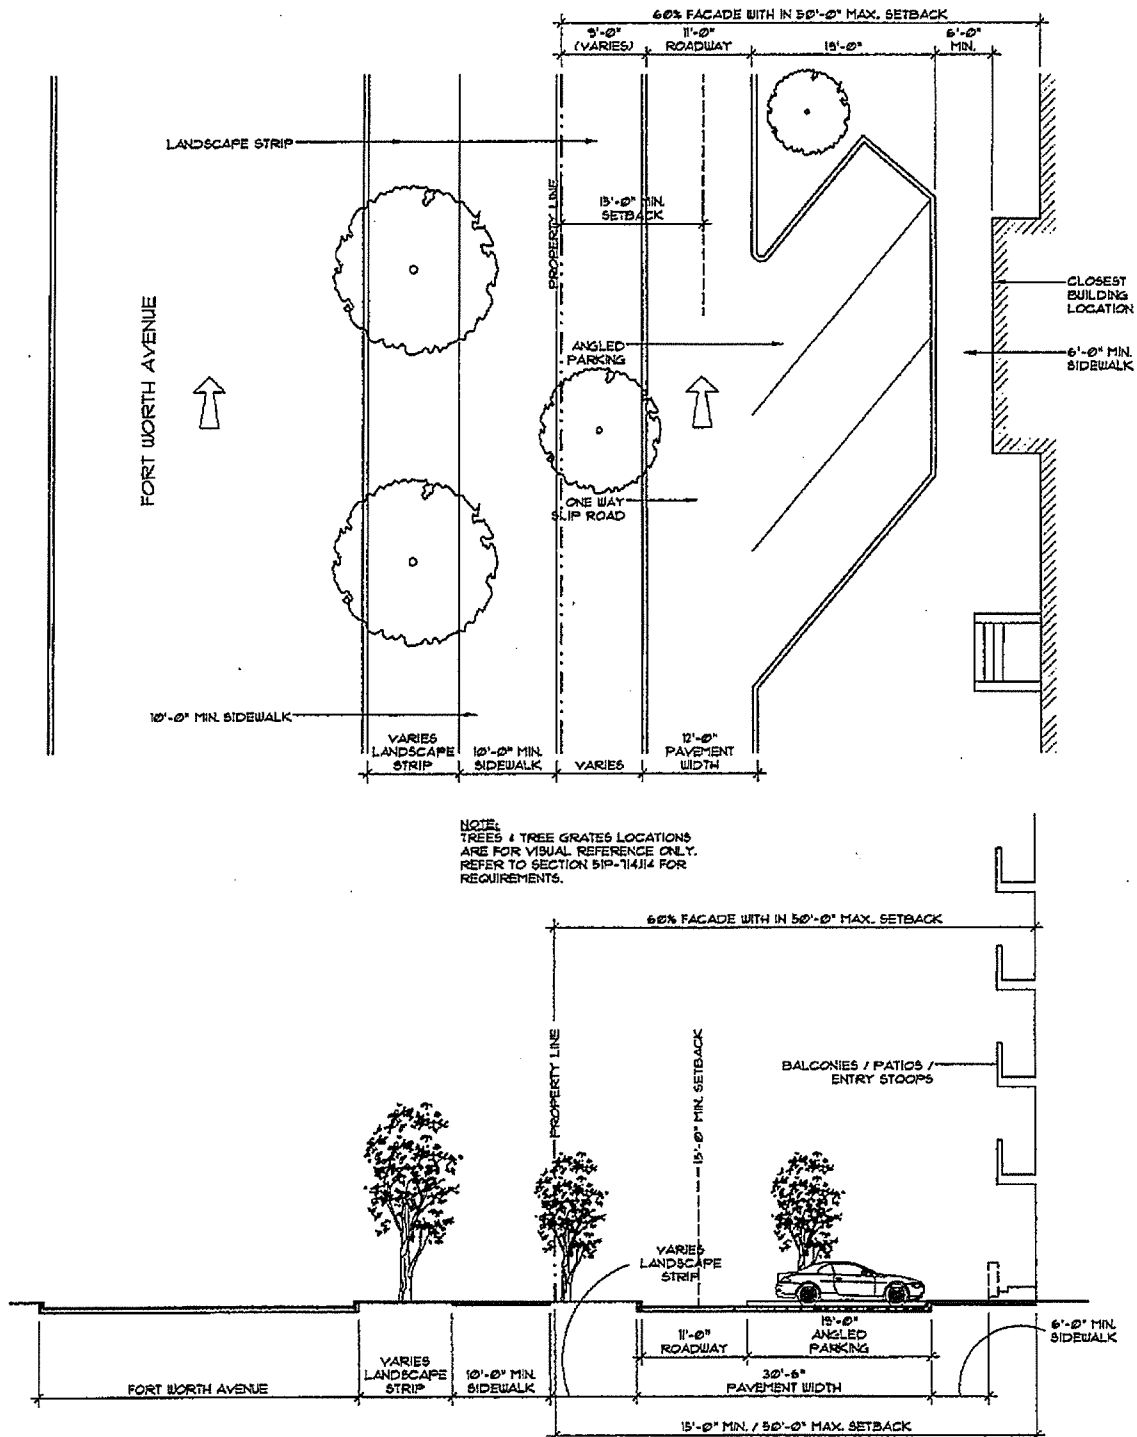


DRIVE SECTION 1

SCALE: 1/16" = 1'-0" FORT WORTH AVENUE SUBDISTRICT 4A

EXHIBIT 714F - SUBDISTRICT 4A

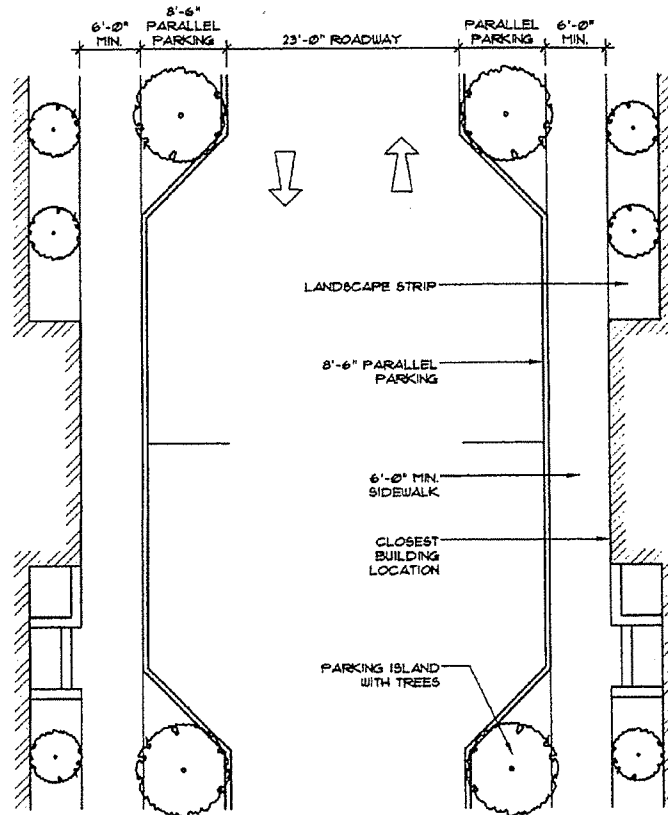

NOTE:
TREES & TREE GRATES LOCATIONS
ARE FOR VISUAL REFERENCE ONLY.
REFER TO SECTION 51P-714.14 FOR
REQUIREMENTS.

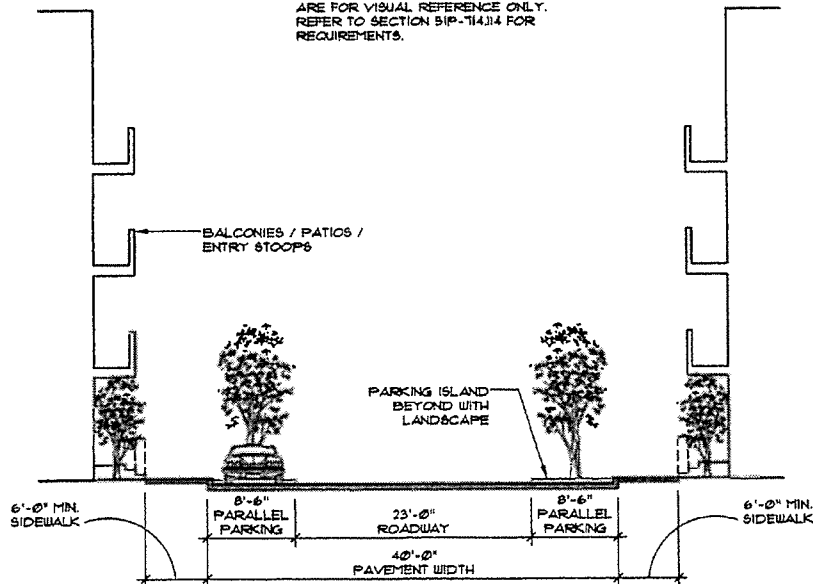


DRIVE SECTION 3

SCALE: 1/16" = 1'-0"

Page 17 of 23

Approved
City Plan Commission
February 4, 2010

EXHIBIT 114F - SUBDISTRICT 4A

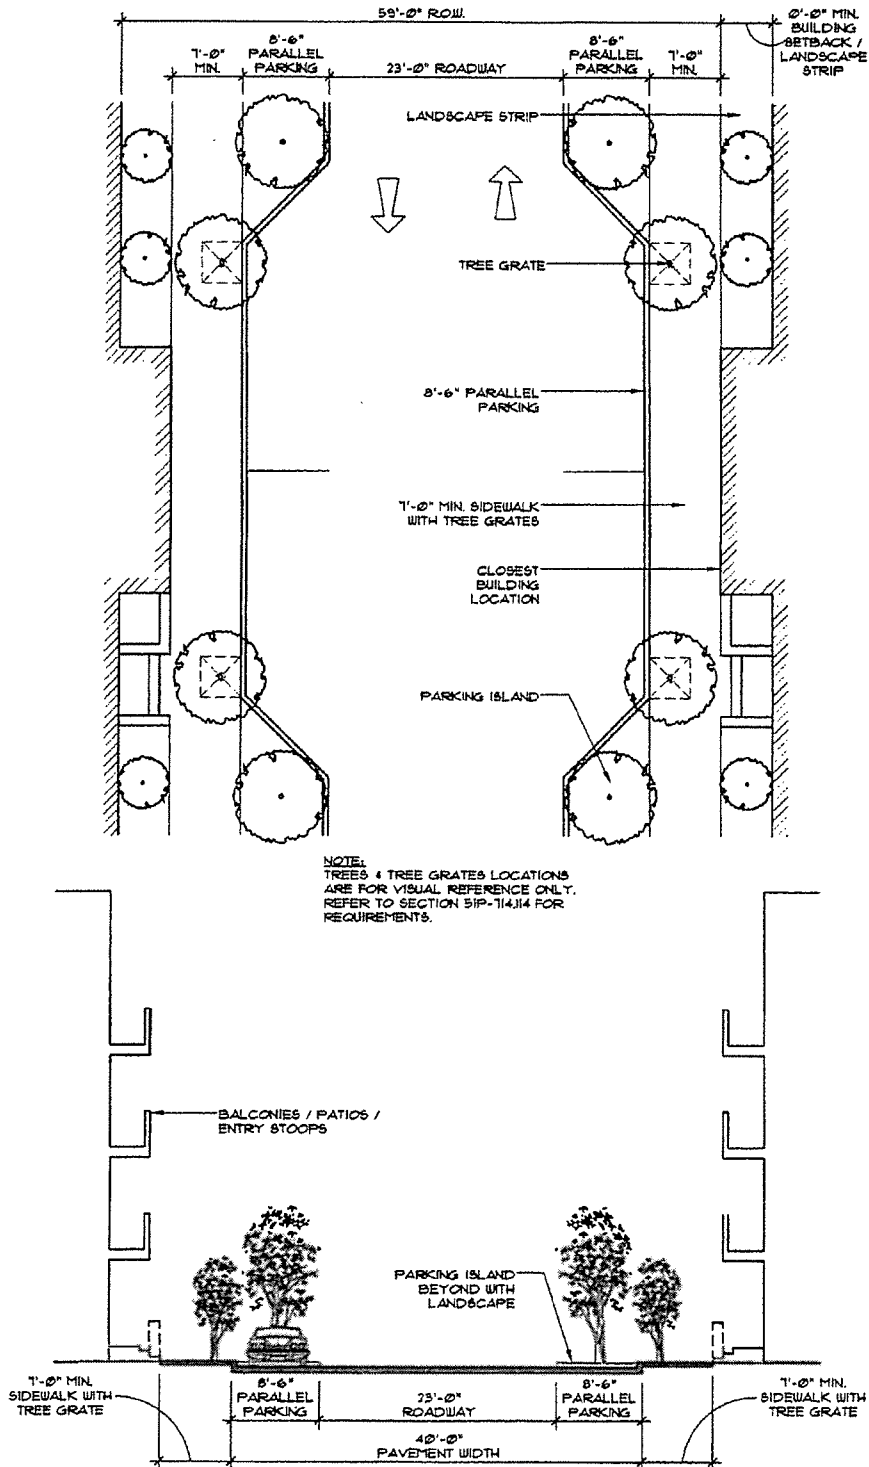


DRIVE SECTION 4

SCALE: 1/16" = 1'-0"


Page 18 of 23

Approved
City Plan Commission
February 4, 2010

EXHIBIT 114F - SUBDISTRICT 4A

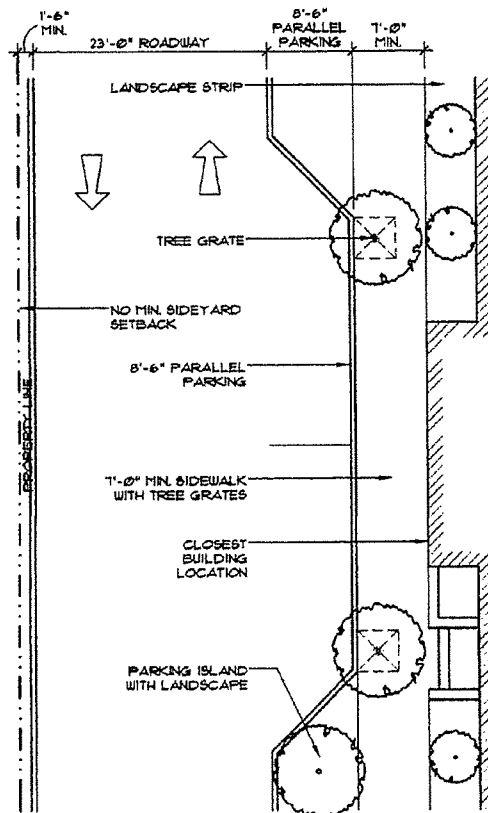


NOTE:
TREES & TREE GRATES LOCATIONS
ARE FOR VISUAL REFERENCE ONLY.
REFER TO SECTION 51P-114J14 FOR
REQUIREMENTS.

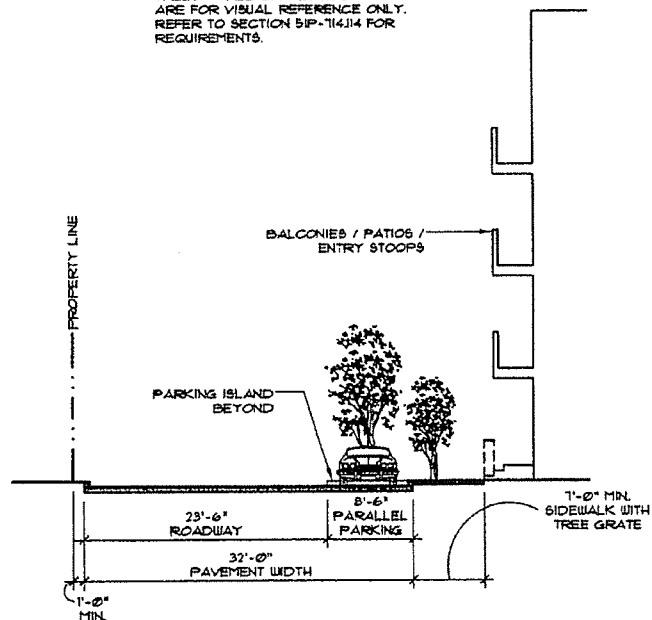


DRIVE SECTION 5

SCALE: 1/16" = 1'-0"

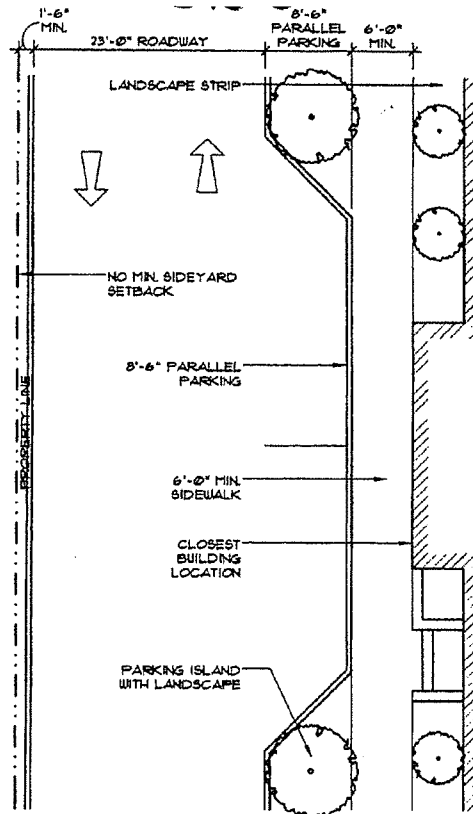


NOTE:
TREES & TREE GRATES LOCATIONS
ARE FOR VISUAL REFERENCE ONLY.
REFER TO SECTION 51P-714.14 FOR
REQUIREMENTS.

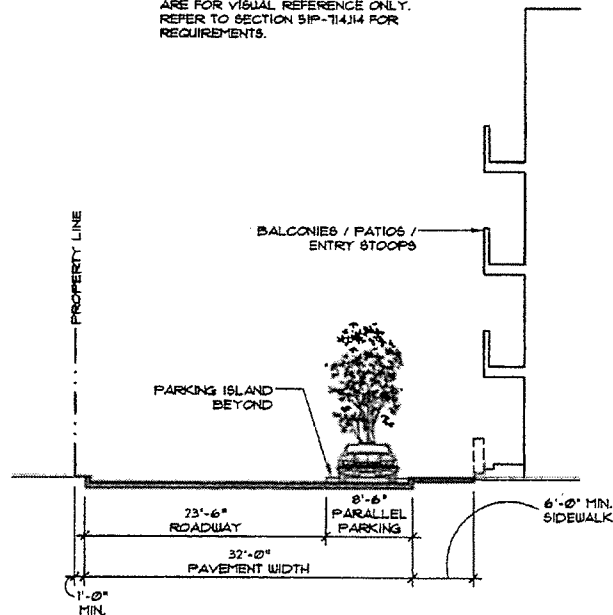


DRIVE SECTION 6

SCALE: 1/16" = 1'-0"

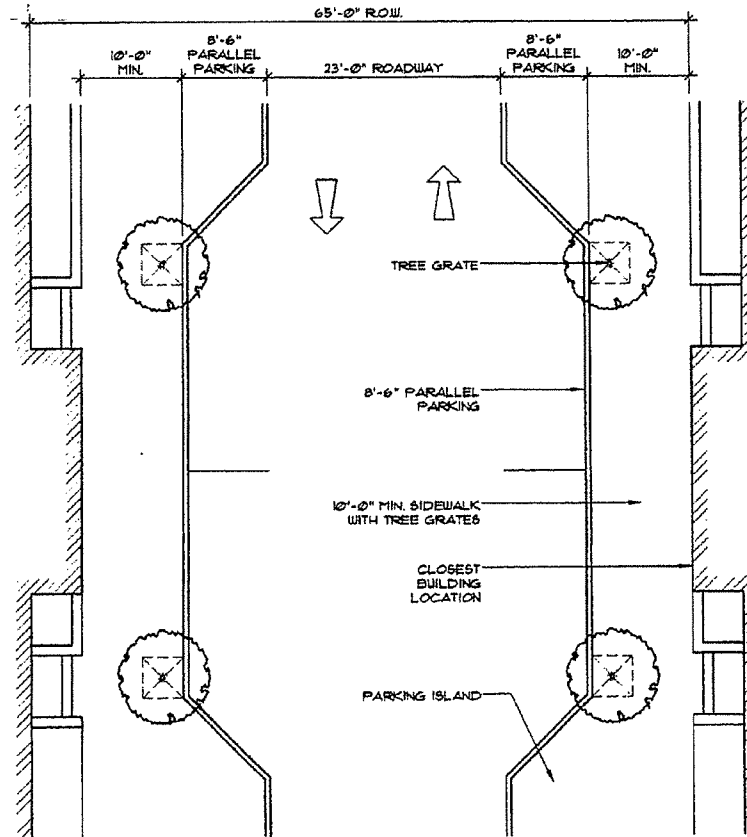


NOTE:
TREES & TREE GRATES LOCATIONS
ARE FOR VISUAL REFERENCE ONLY.
REFER TO SECTION 51P-714.114 FOR
REQUIREMENTS.

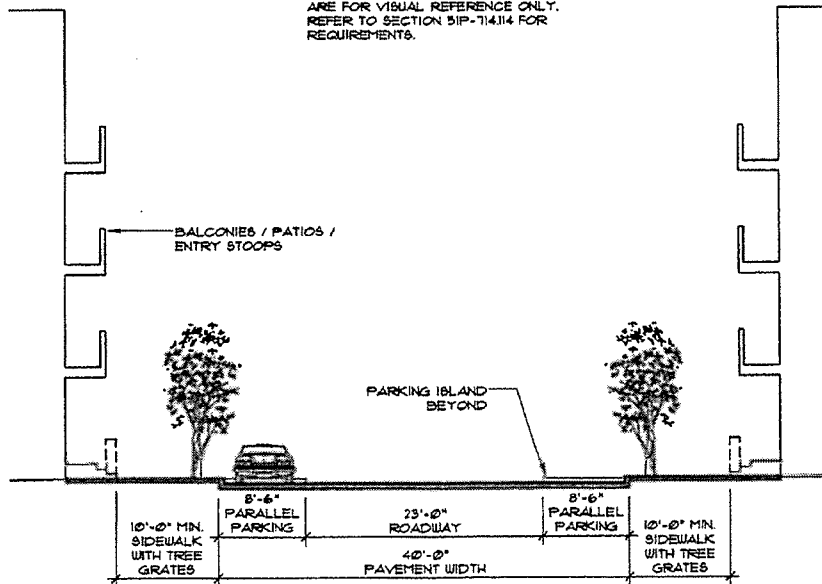


DRIVE SECTION 7

SCALE: 1/16" = 1'-0"

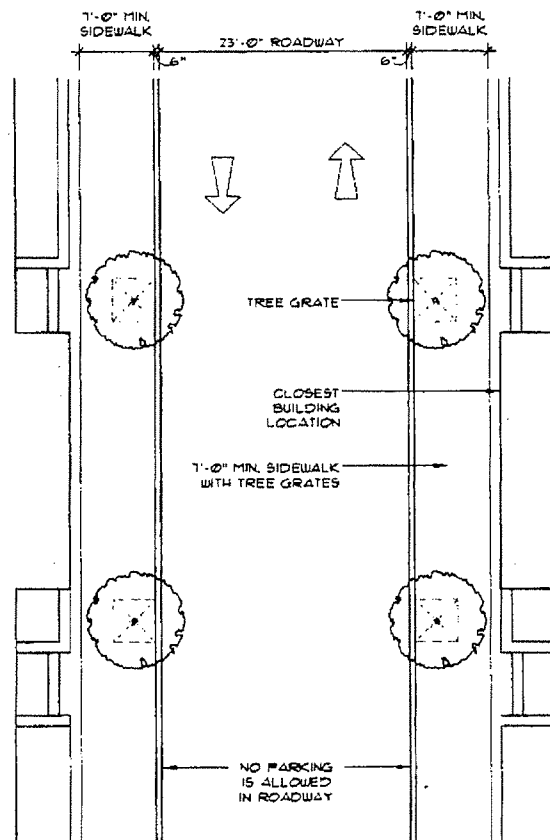EXHIBIT 714F - SUBDISTRICT 4A


NOTE:
TREES & TREE GRATES LOCATIONS
ARE FOR VISUAL REFERENCE ONLY.
REFER TO SECTION 51P-714J14 FOR
REQUIREMENTS.

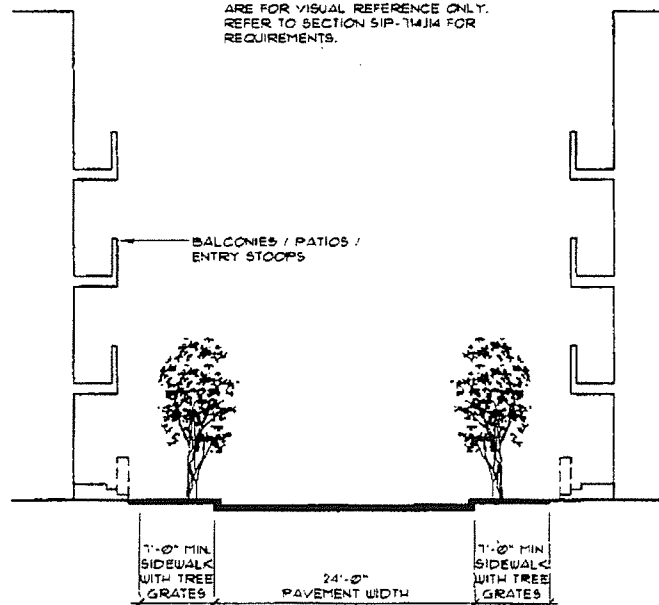

30491

170958

EXHIBIT 714F - SUBDISTRICT 4A

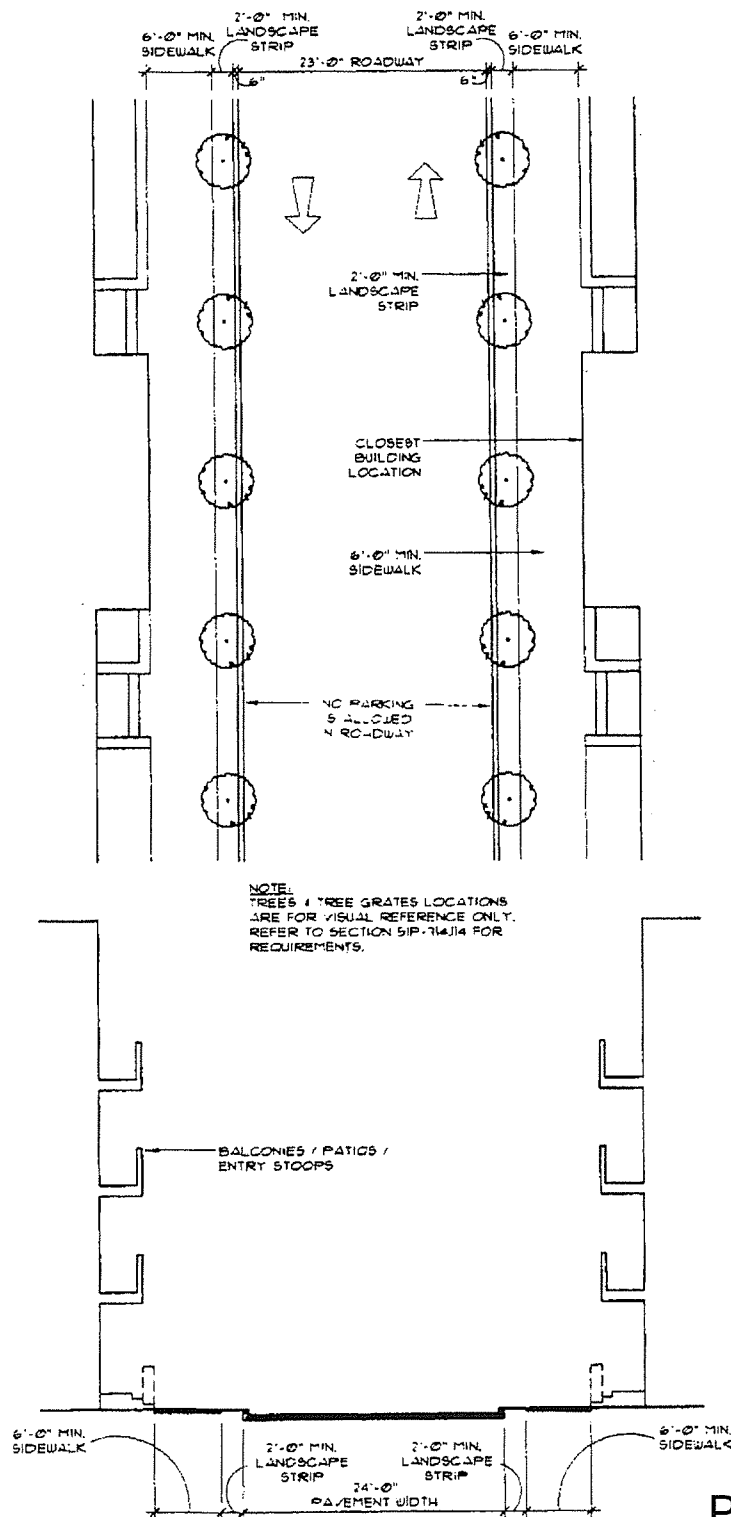

Page 23 of 23

DRIVE SECTION 9

SCALE: 1/16" = 1'-0"

Approved
City Plan Commission
February 4, 2010

32104

220180

EXHIBIT 714F
STREET DIAGRAMS AND LANDSCAPING
SUBDISTRICT 1E

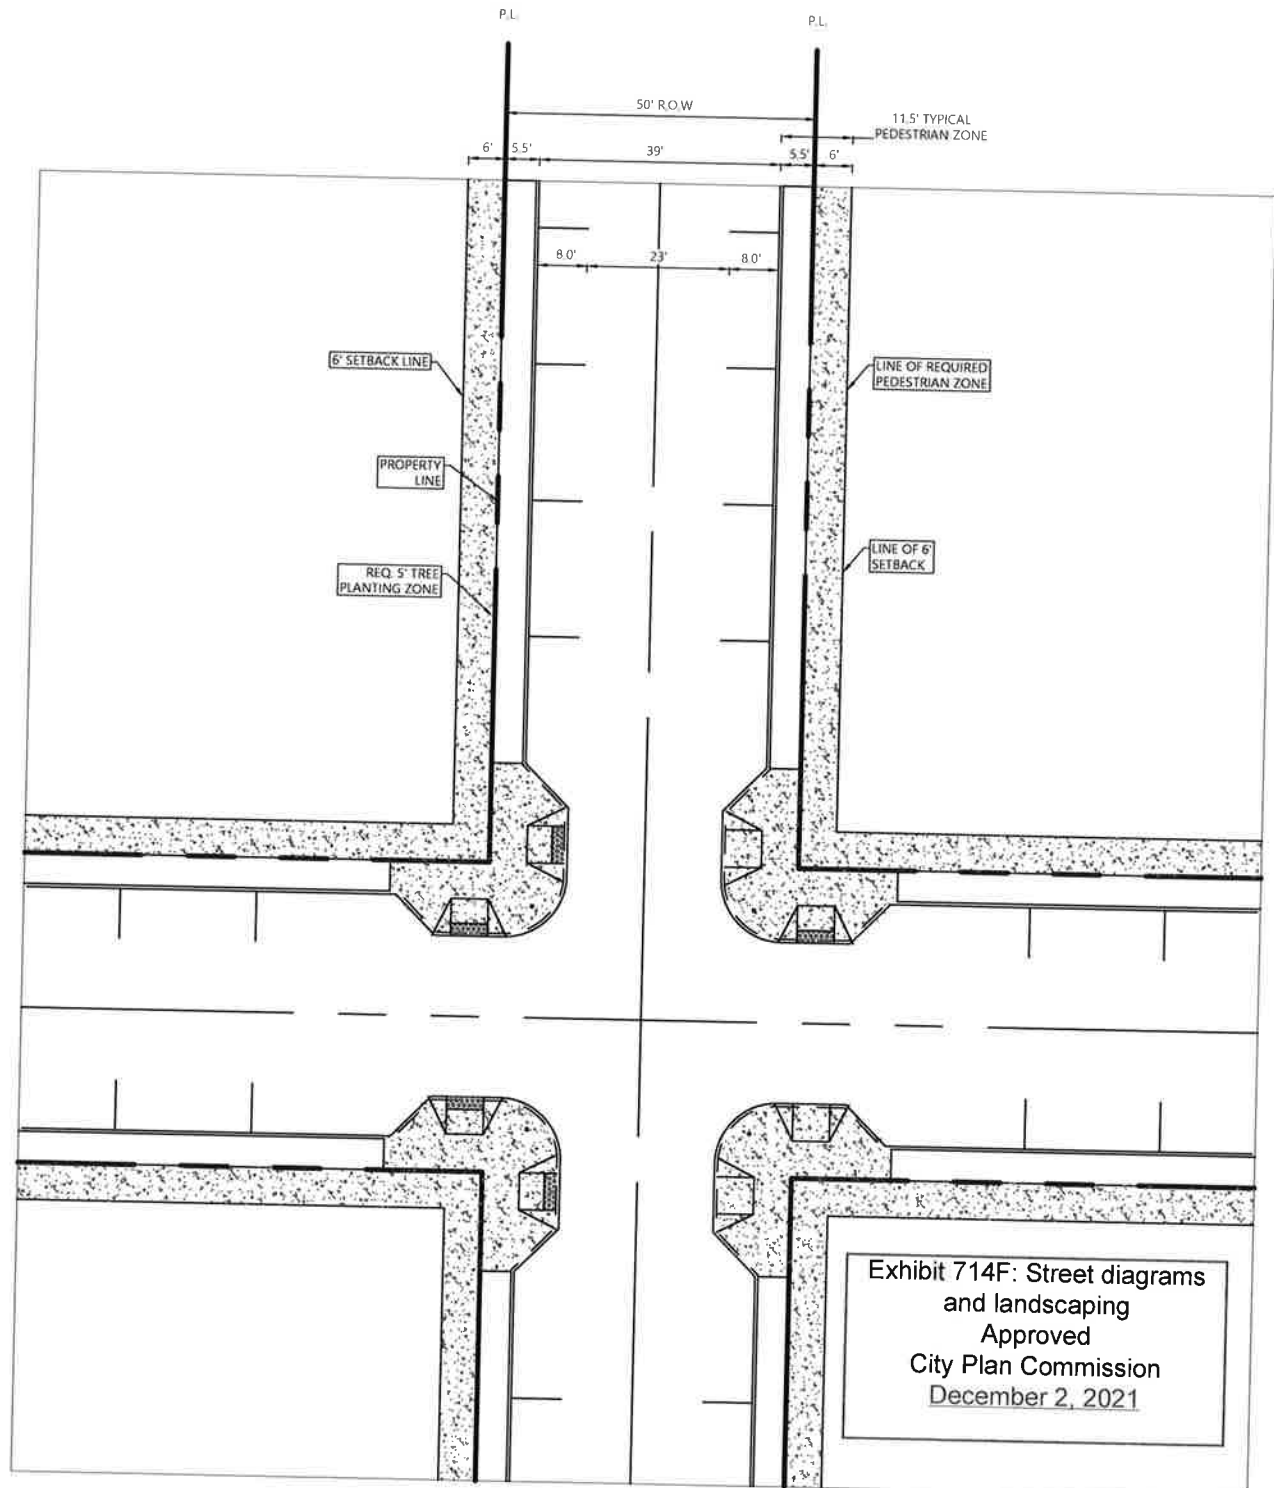



Exhibit 714F: Street diagrams
and landscaping
Approved
City Plan Commission
December 2, 2021

50' R.O.W. @ SUBDISTRICT 1E

32104

220180

EXHIBIT 714F
STREET DIAGRAMS AND LANDSCAPING
SUBDISTRICT 1E

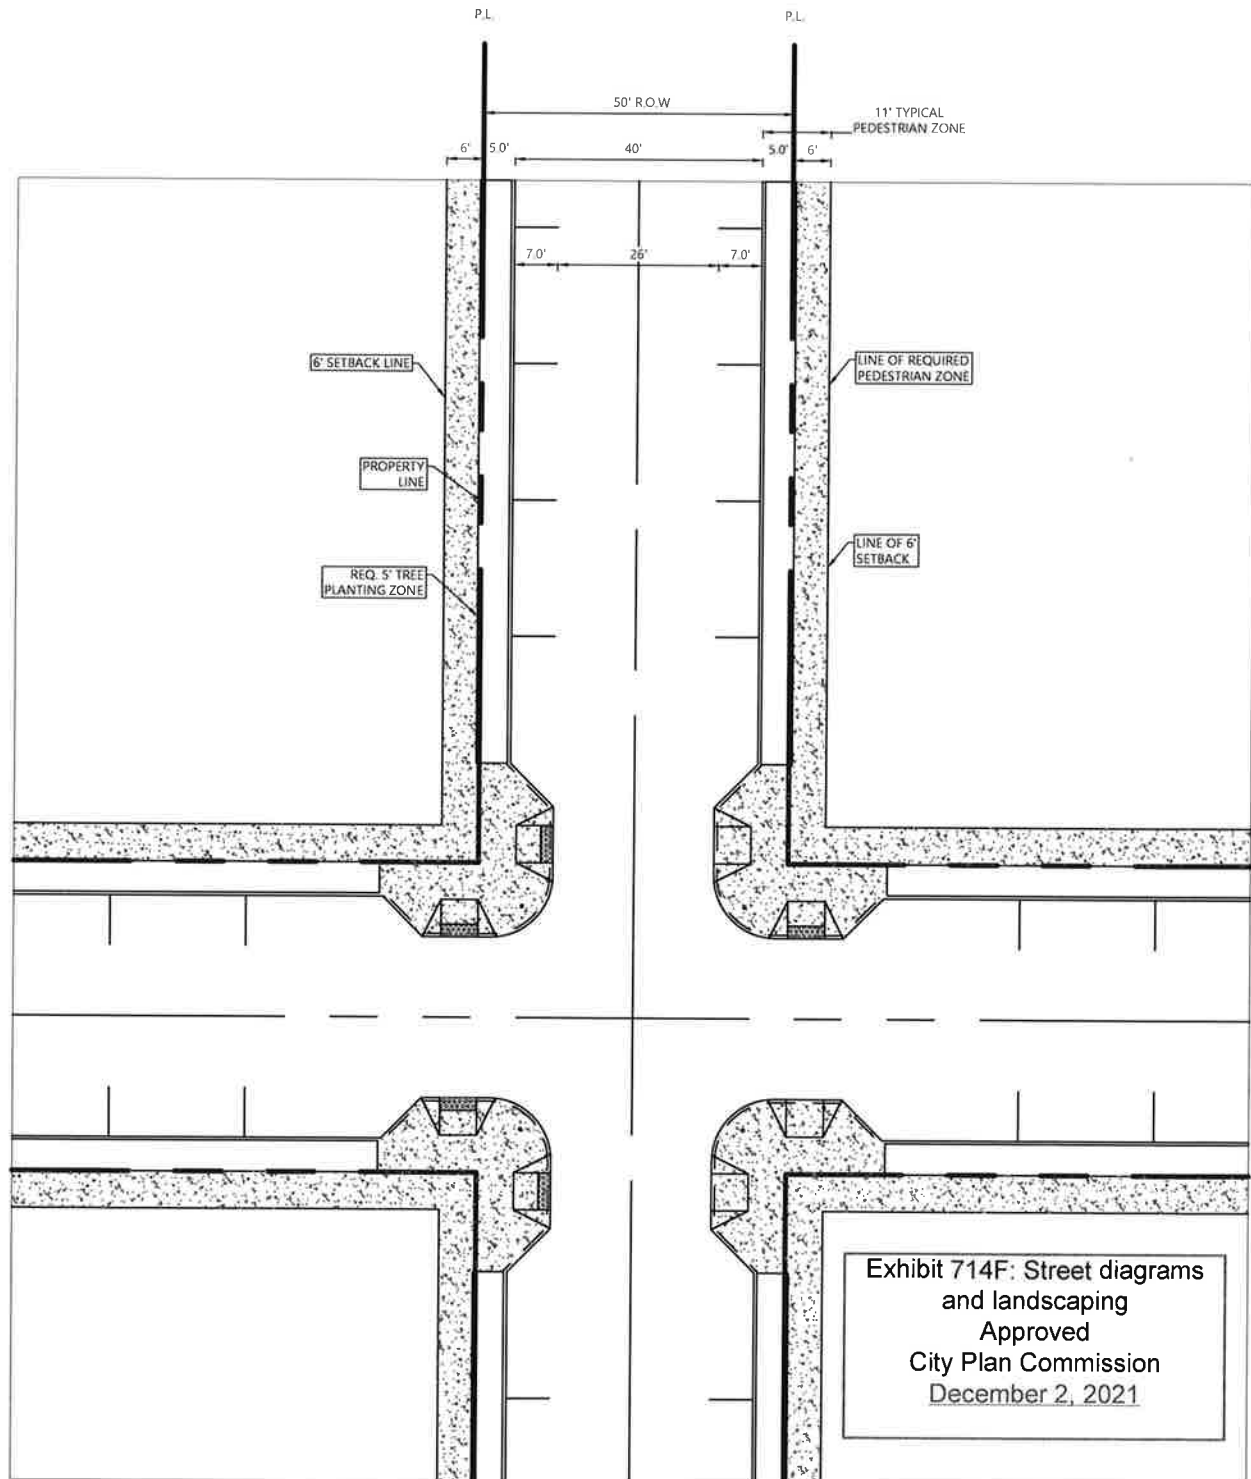

50' R.O.W. @ SUBDISTRICT 1E ALTERNATE
(FIRE PROTECTION AREAS)

EXHIBIT 714F
STREET DIAGRAMS AND LANDSCAPING
SUBDISTRICT 1E

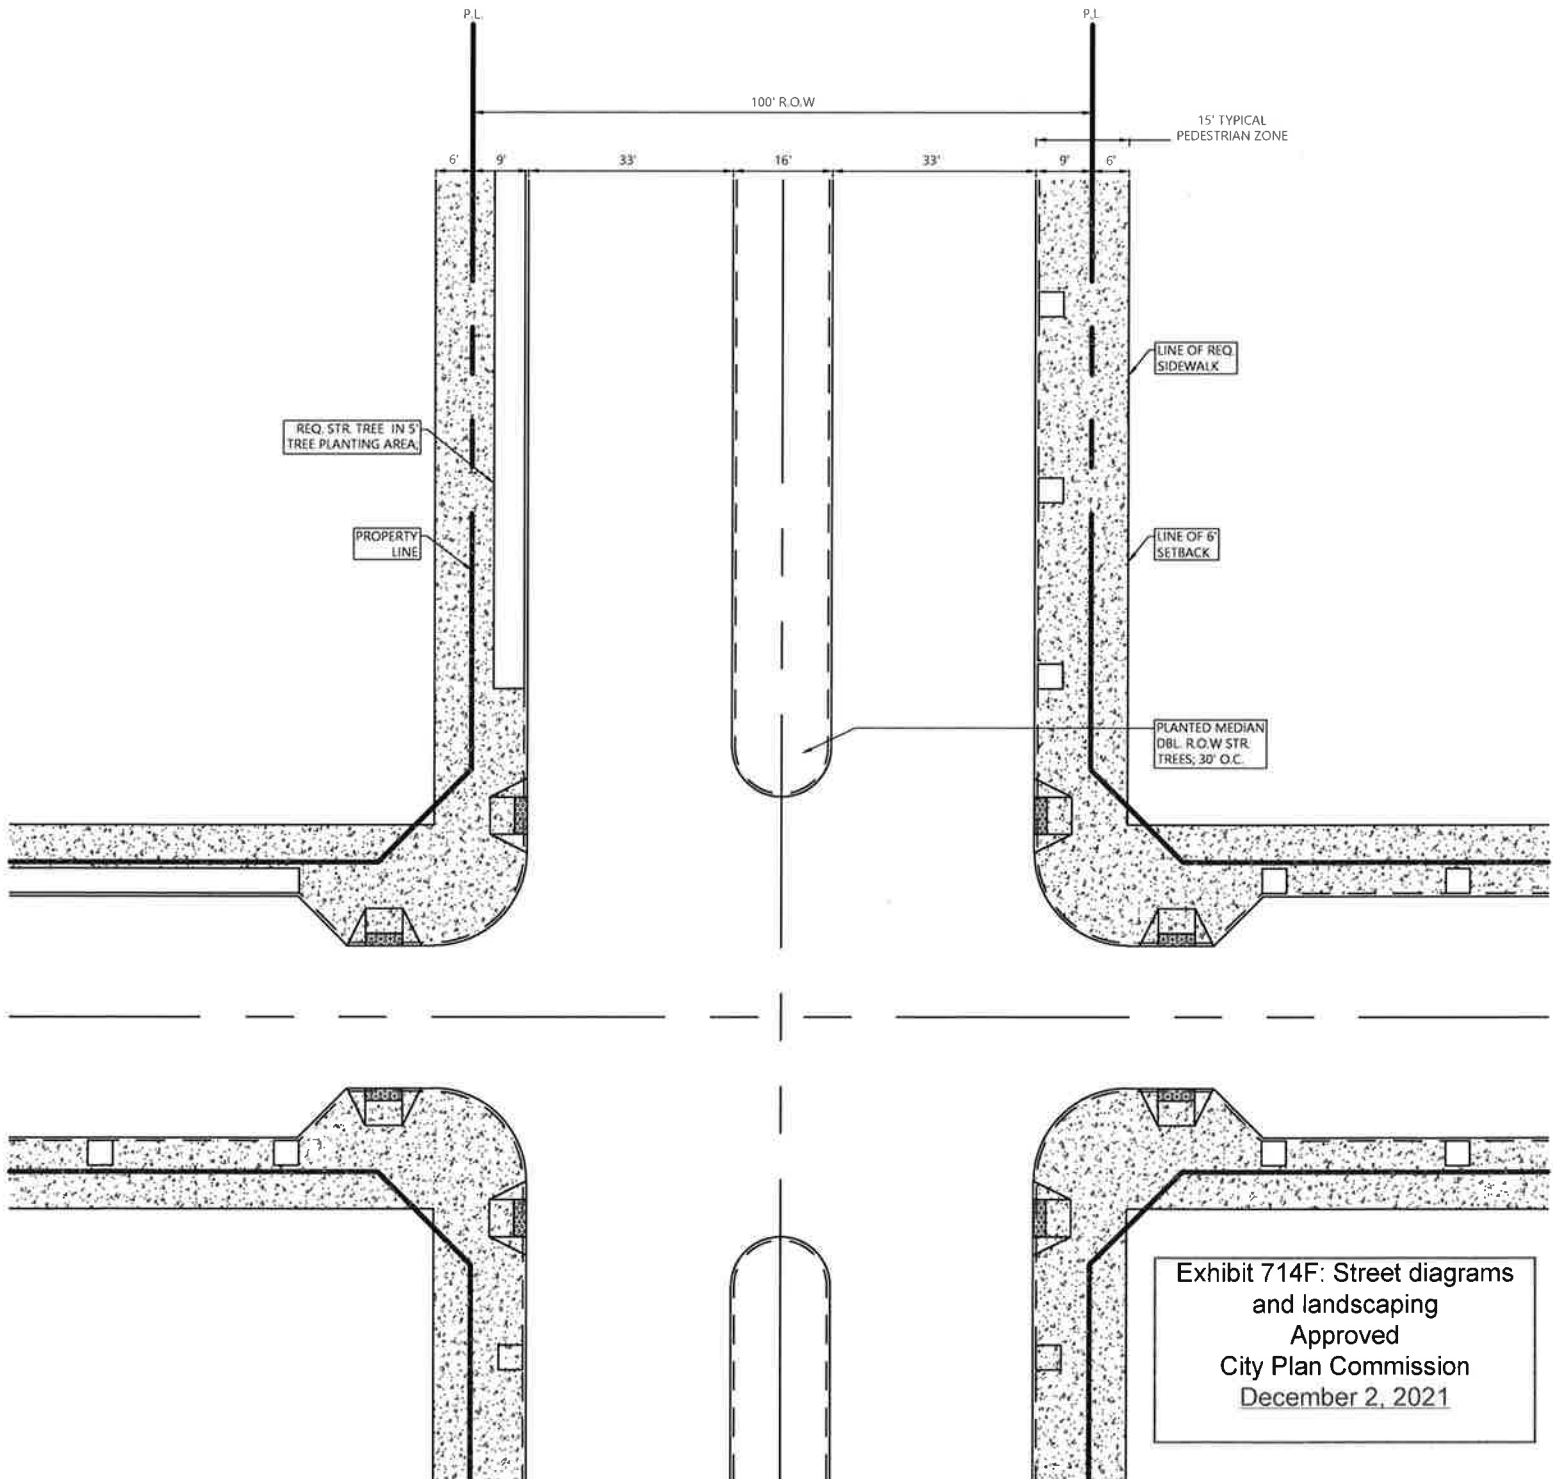


Exhibit 714F: Street diagrams
and landscaping
Approved
City Plan Commission
December 2, 2021

100' R.O.W. @ SUBDISTRICT 1E