


Exhibit A

License Area

Paseo

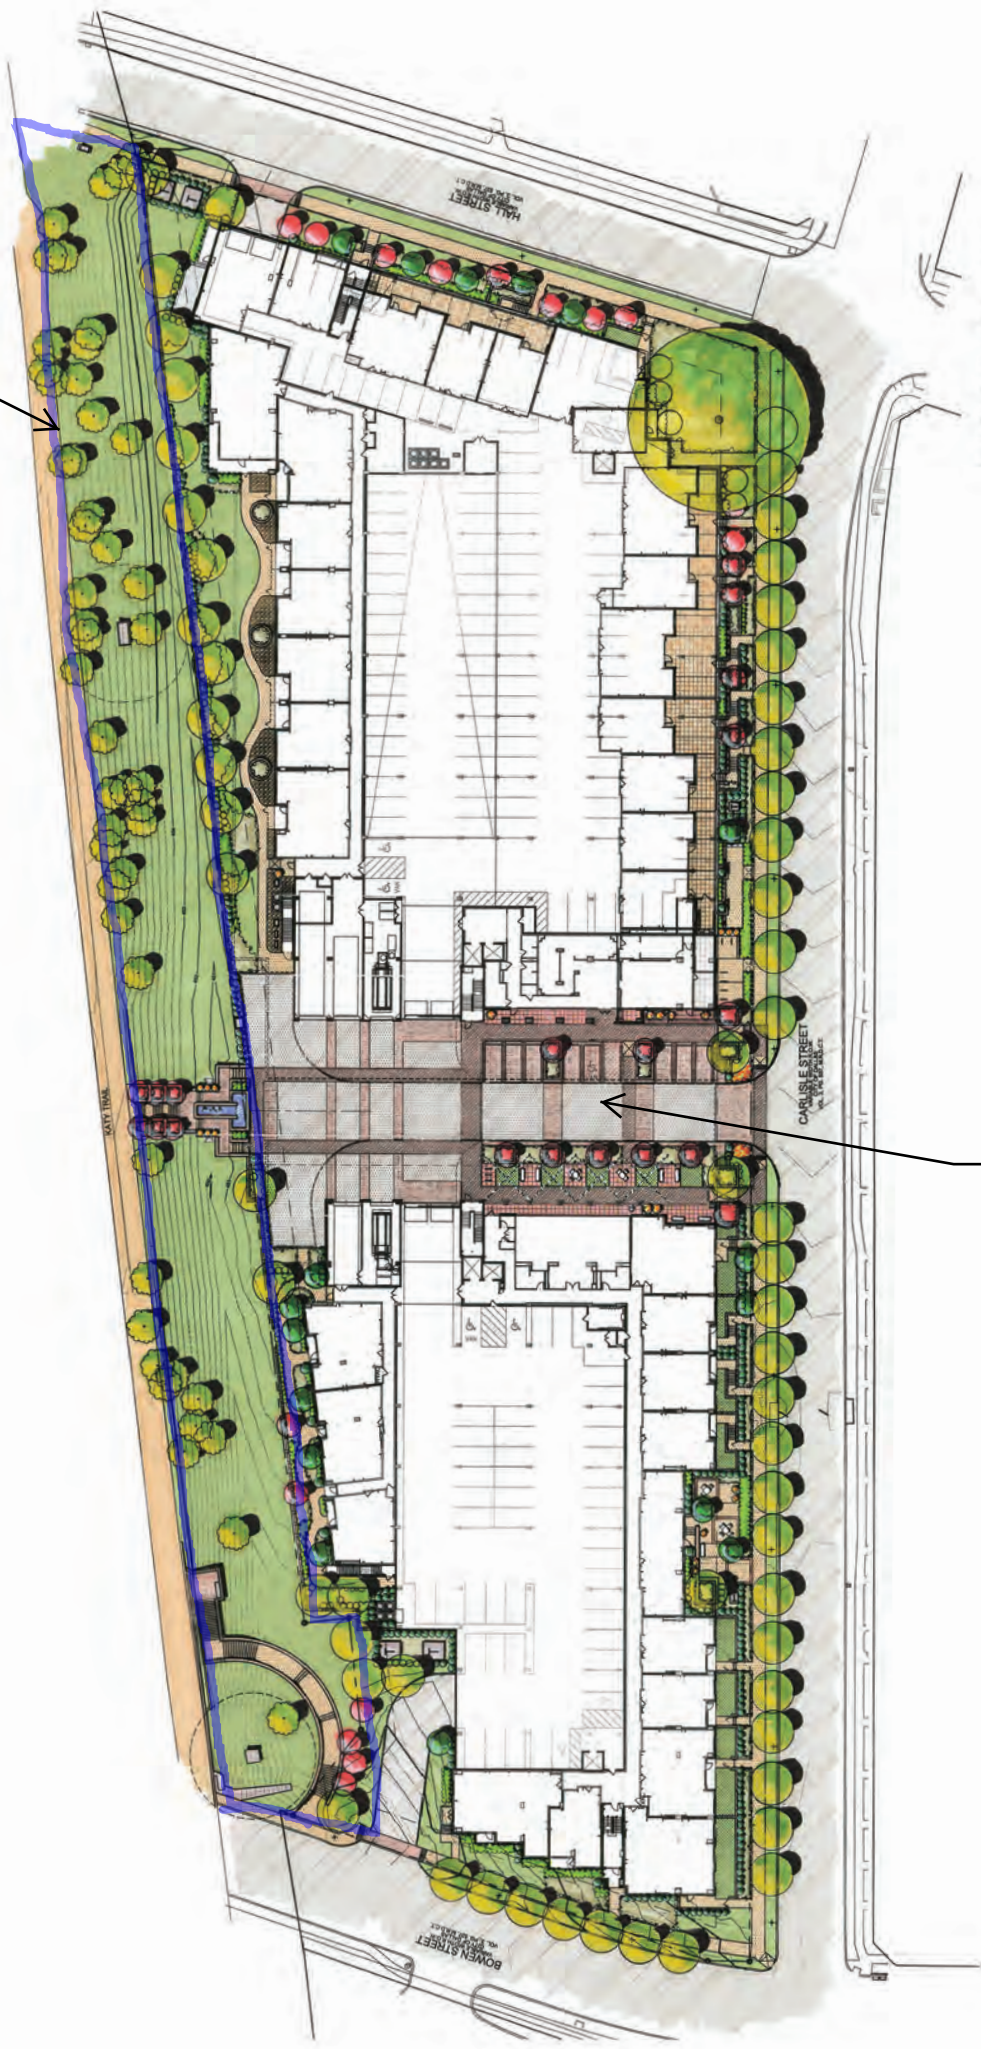

LINCOLN KATY TRAIL
DALLAS, TEXAS





License Area

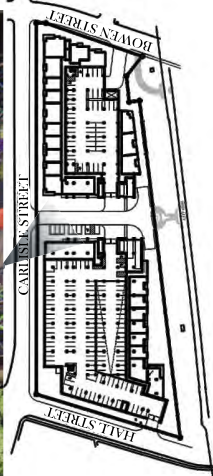


Exhibit A

Paseo

Concept Perspective Option A

LINCOLN
PROPERTY
COMPANY

Lincoln Katy Trail
Dallas, Texas

August 15, 2020
Womack + Hampton
Architects, L.L.C.
4311 Oak Lawn Avenue, Suite 20
Dallas, Texas 75219
TEL 214-252-4000 FAX 214-252-4080
www.womackhampton.com



Exhibit A

Concept Paseo Elevation

May 16, 2022

Prepared For:

LINCOLN
PROPERTY
COMPANY

Prepared By:



ENVIRO DESIGN
LANDSCAPE



Womack + Hampton
Architects, L.L.C.
4311 Oak Lawn Avenue, Suite 50
Dallas, Texas 75219
TEL 214.252.9000 FAX 214.252-9080
www.womackhampton.com

Job No. 15019

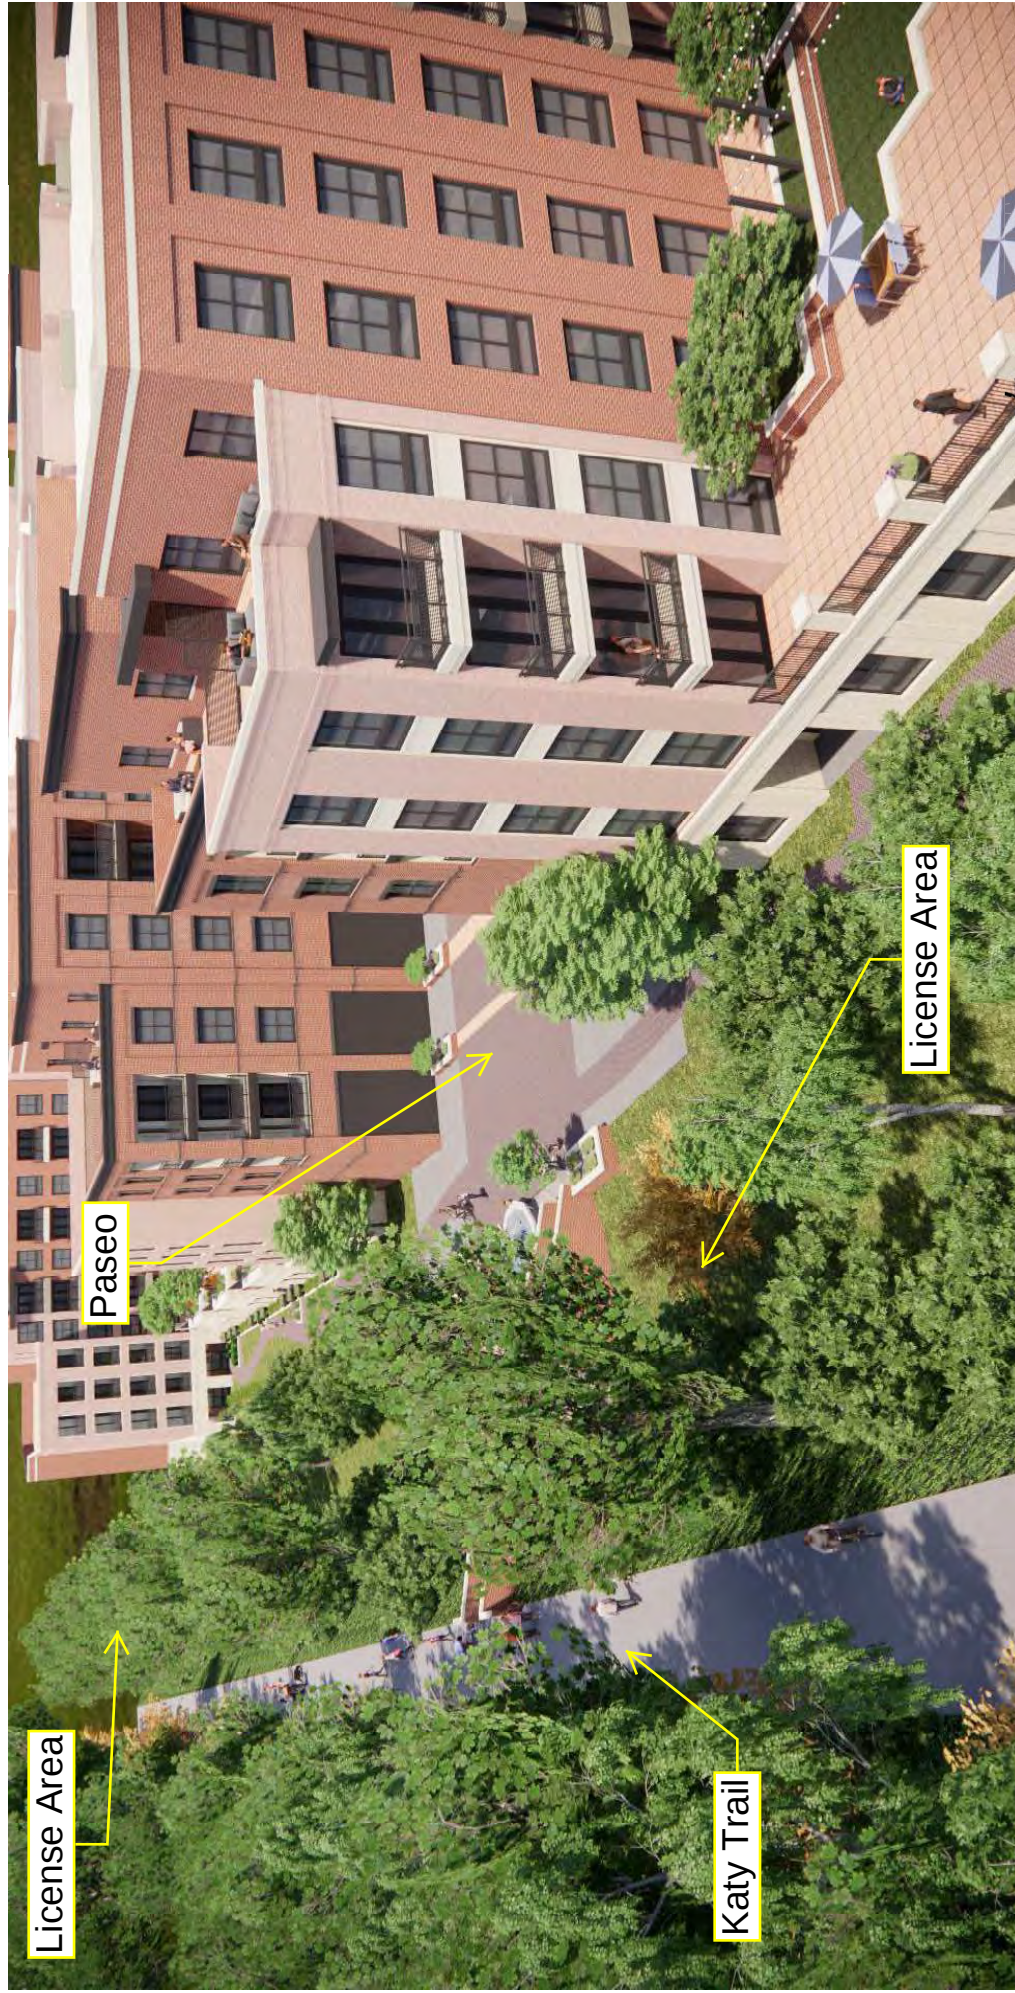


Exhibit A

**LINCOLN
PROPERTY
COMPANY**

Lincoln Katy Trail
Dallas, Texas



**Womack + Hampton
Architects, L.L.C.**
4311 Oak Lawn Avenue, Suite 20
Dallas, Texas 75219
TEL 214-252-4000 FAX 214-252-4080
www.womackhampton.com

August 15, 2020

