


DRAWING LOCATION: -P:\32000\32439\0\DRAWINGS\DESIGN\WORKING\32439-EXHIBIT B.DWG -- SAVED BY: ELAWRENCE

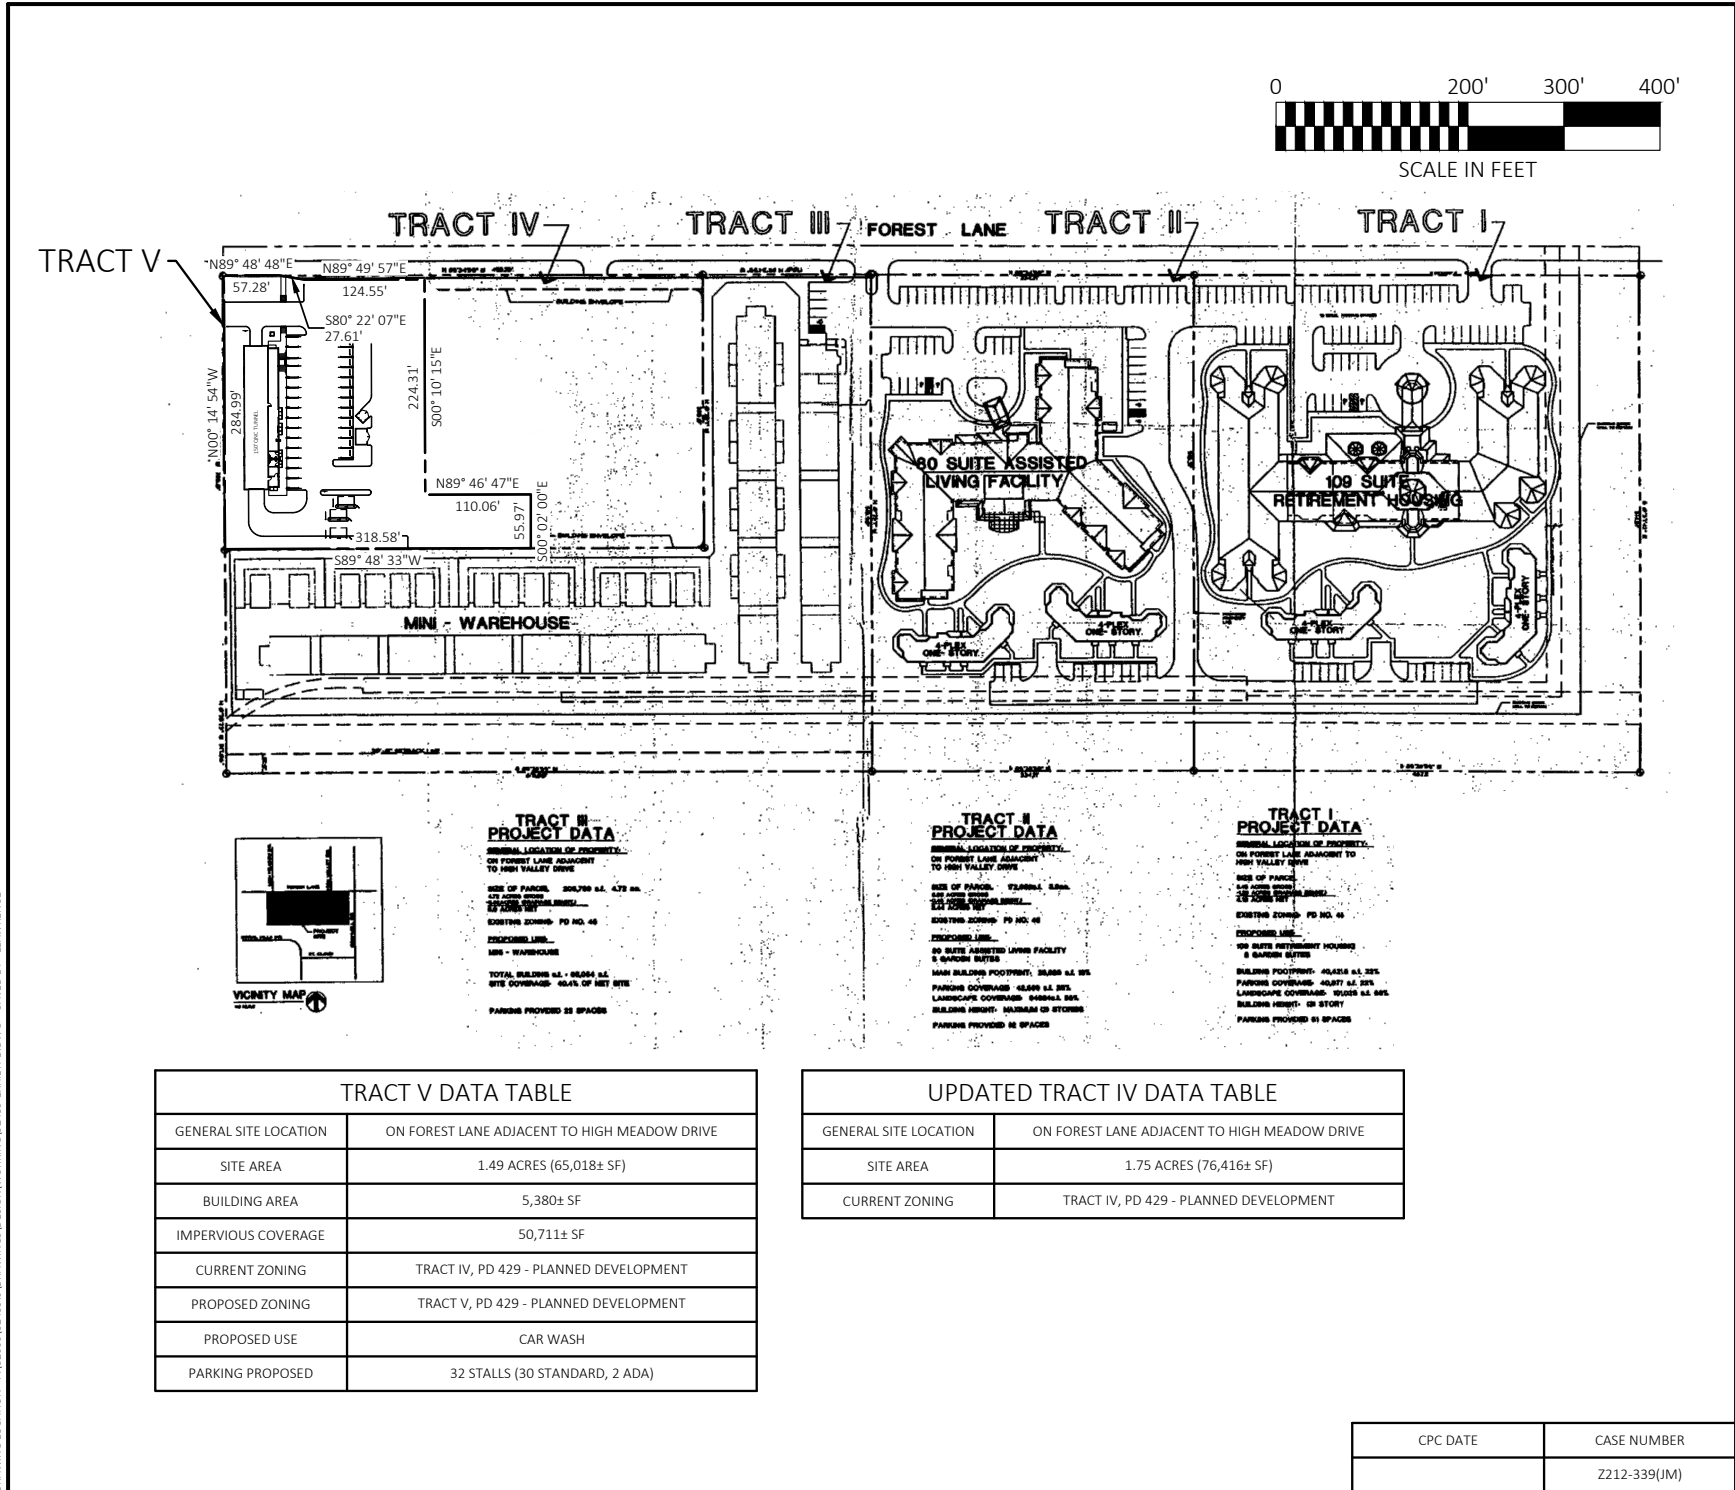

CEI ENGINEERING ASSOCIATES, INC.
710 W PINEDALE AVE
FRESNO, CA 93711
PHONE: (559) 447-3119
FAX: (559) 447-3129

QUICK N CLEAN CAR WASH

3312 FOREST LANE
DALLAS, TX

PROFESSIONAL OF RECORD	N/A
PROJECT MANAGER	JCH
DESIGNER	JSC
CEI PROJECT NUMBER	32439
DATE	5/15/2023
REVISION	REV-0


EXHIBIT B

SHEET TITLE

SHEET NUMBER

1

CPC DATE	CASE NUMBER
	Z212-339(JM)

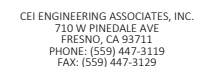


3312 FOREST LANE
DALLAS, TX

PROFESSIONAL OF RECORD	N/A
PROJECT MANAGER	JCH
DESIGNER	JSC
CEI PROJECT NUMBER	32439
DATE	5/15/2023
REVISION	REV-0

SHEET NUMBER

2

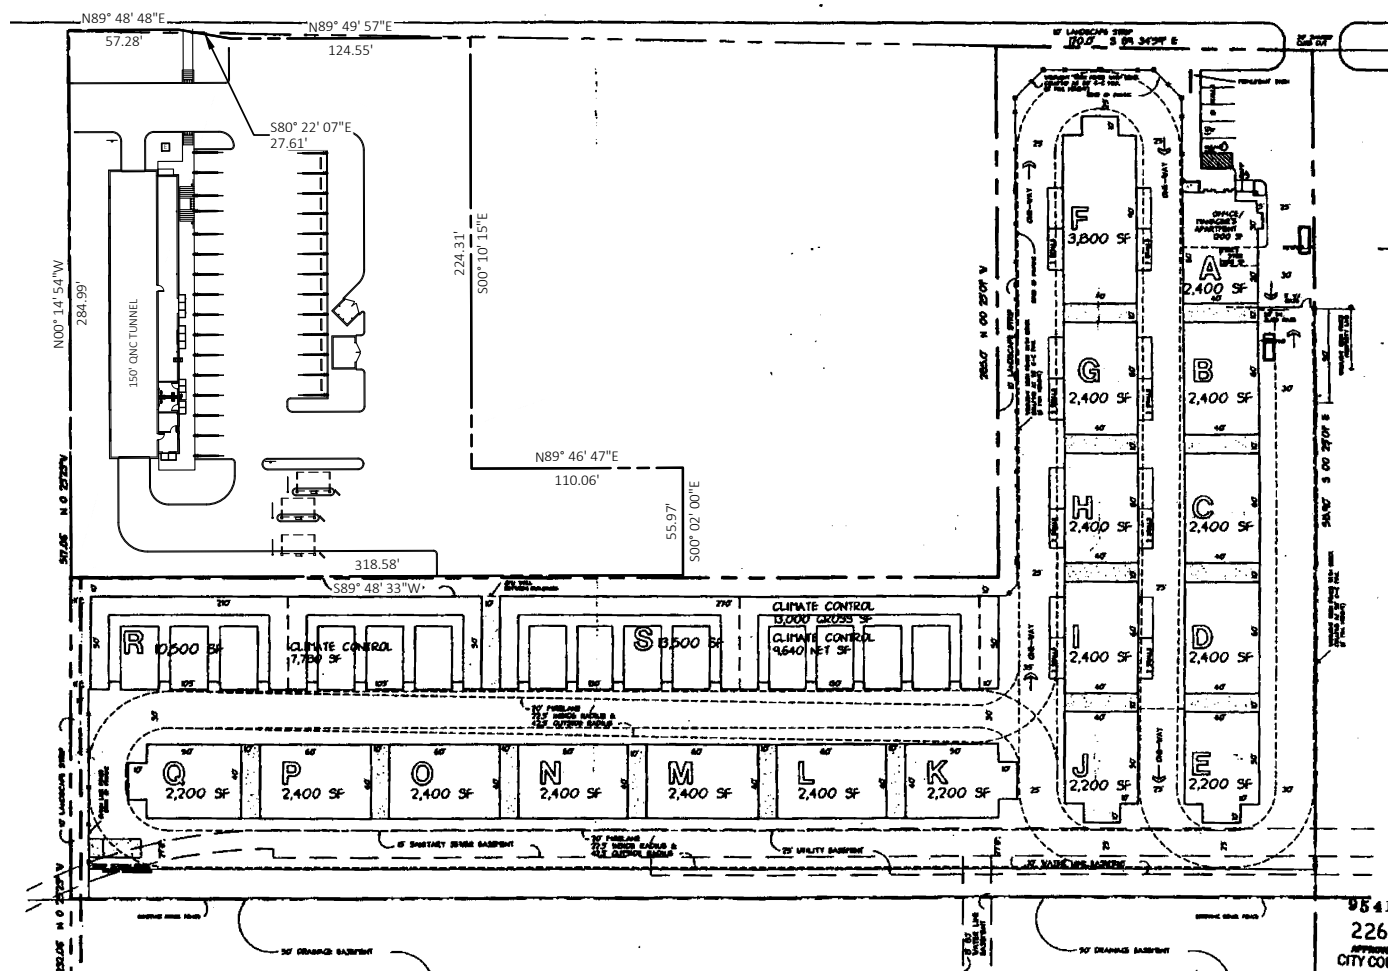

DRAWING LOCATION - P:\32000\32439.0\DRAWINGS\DESIGN\WORKING\3 2439-EXHIBIT B.DWG -- SAVED BY: ELAWRENCE