



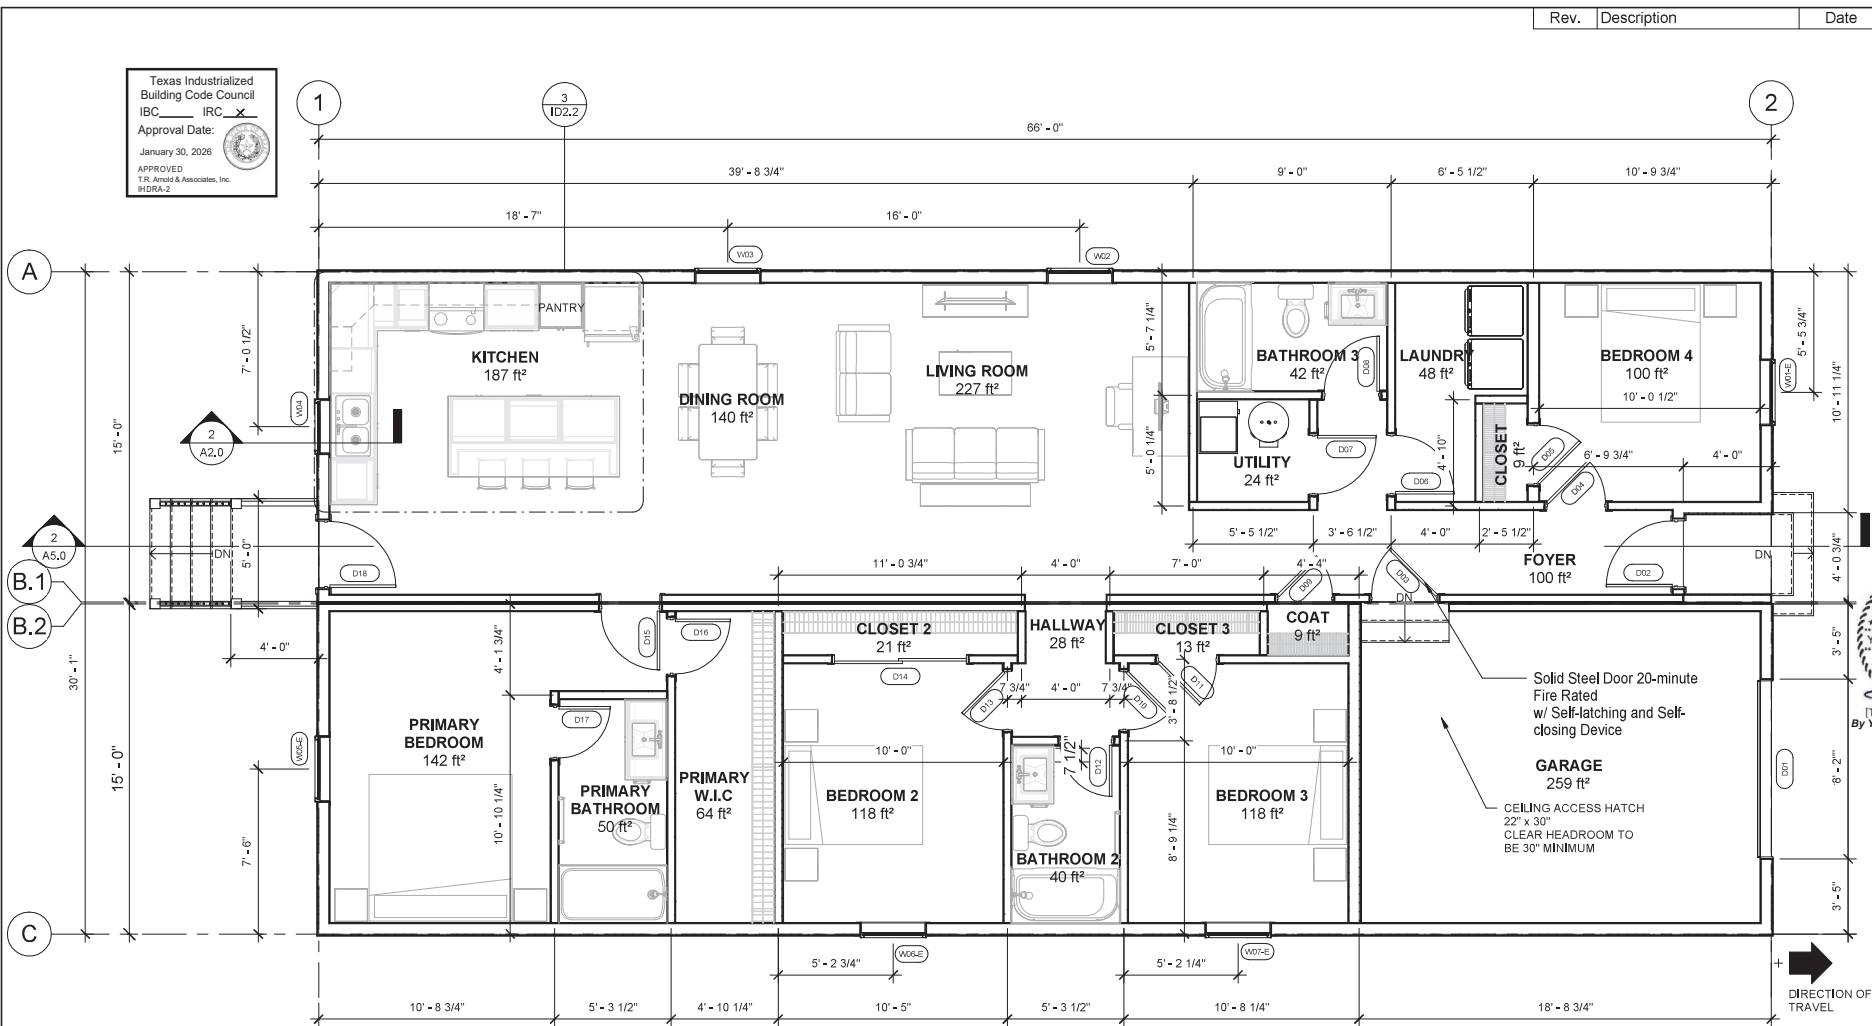


① **MAIN FLOOR - REV. 2**
1/4" = 1'-0"

WINDOW WITHOUT TRIM AT THE BOTTOM. ONLY BACKSLASH

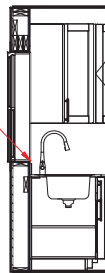

② **KITCHEN SINK - WINDOW SILL DETAIL**
3/8" = 1'-0"

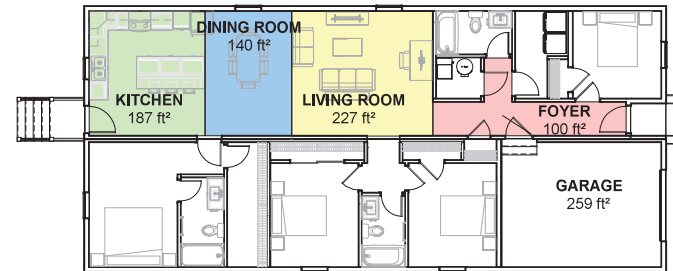

③ **KEY PLAN - ROOM SEPARATION**
1" = 10'-0"